
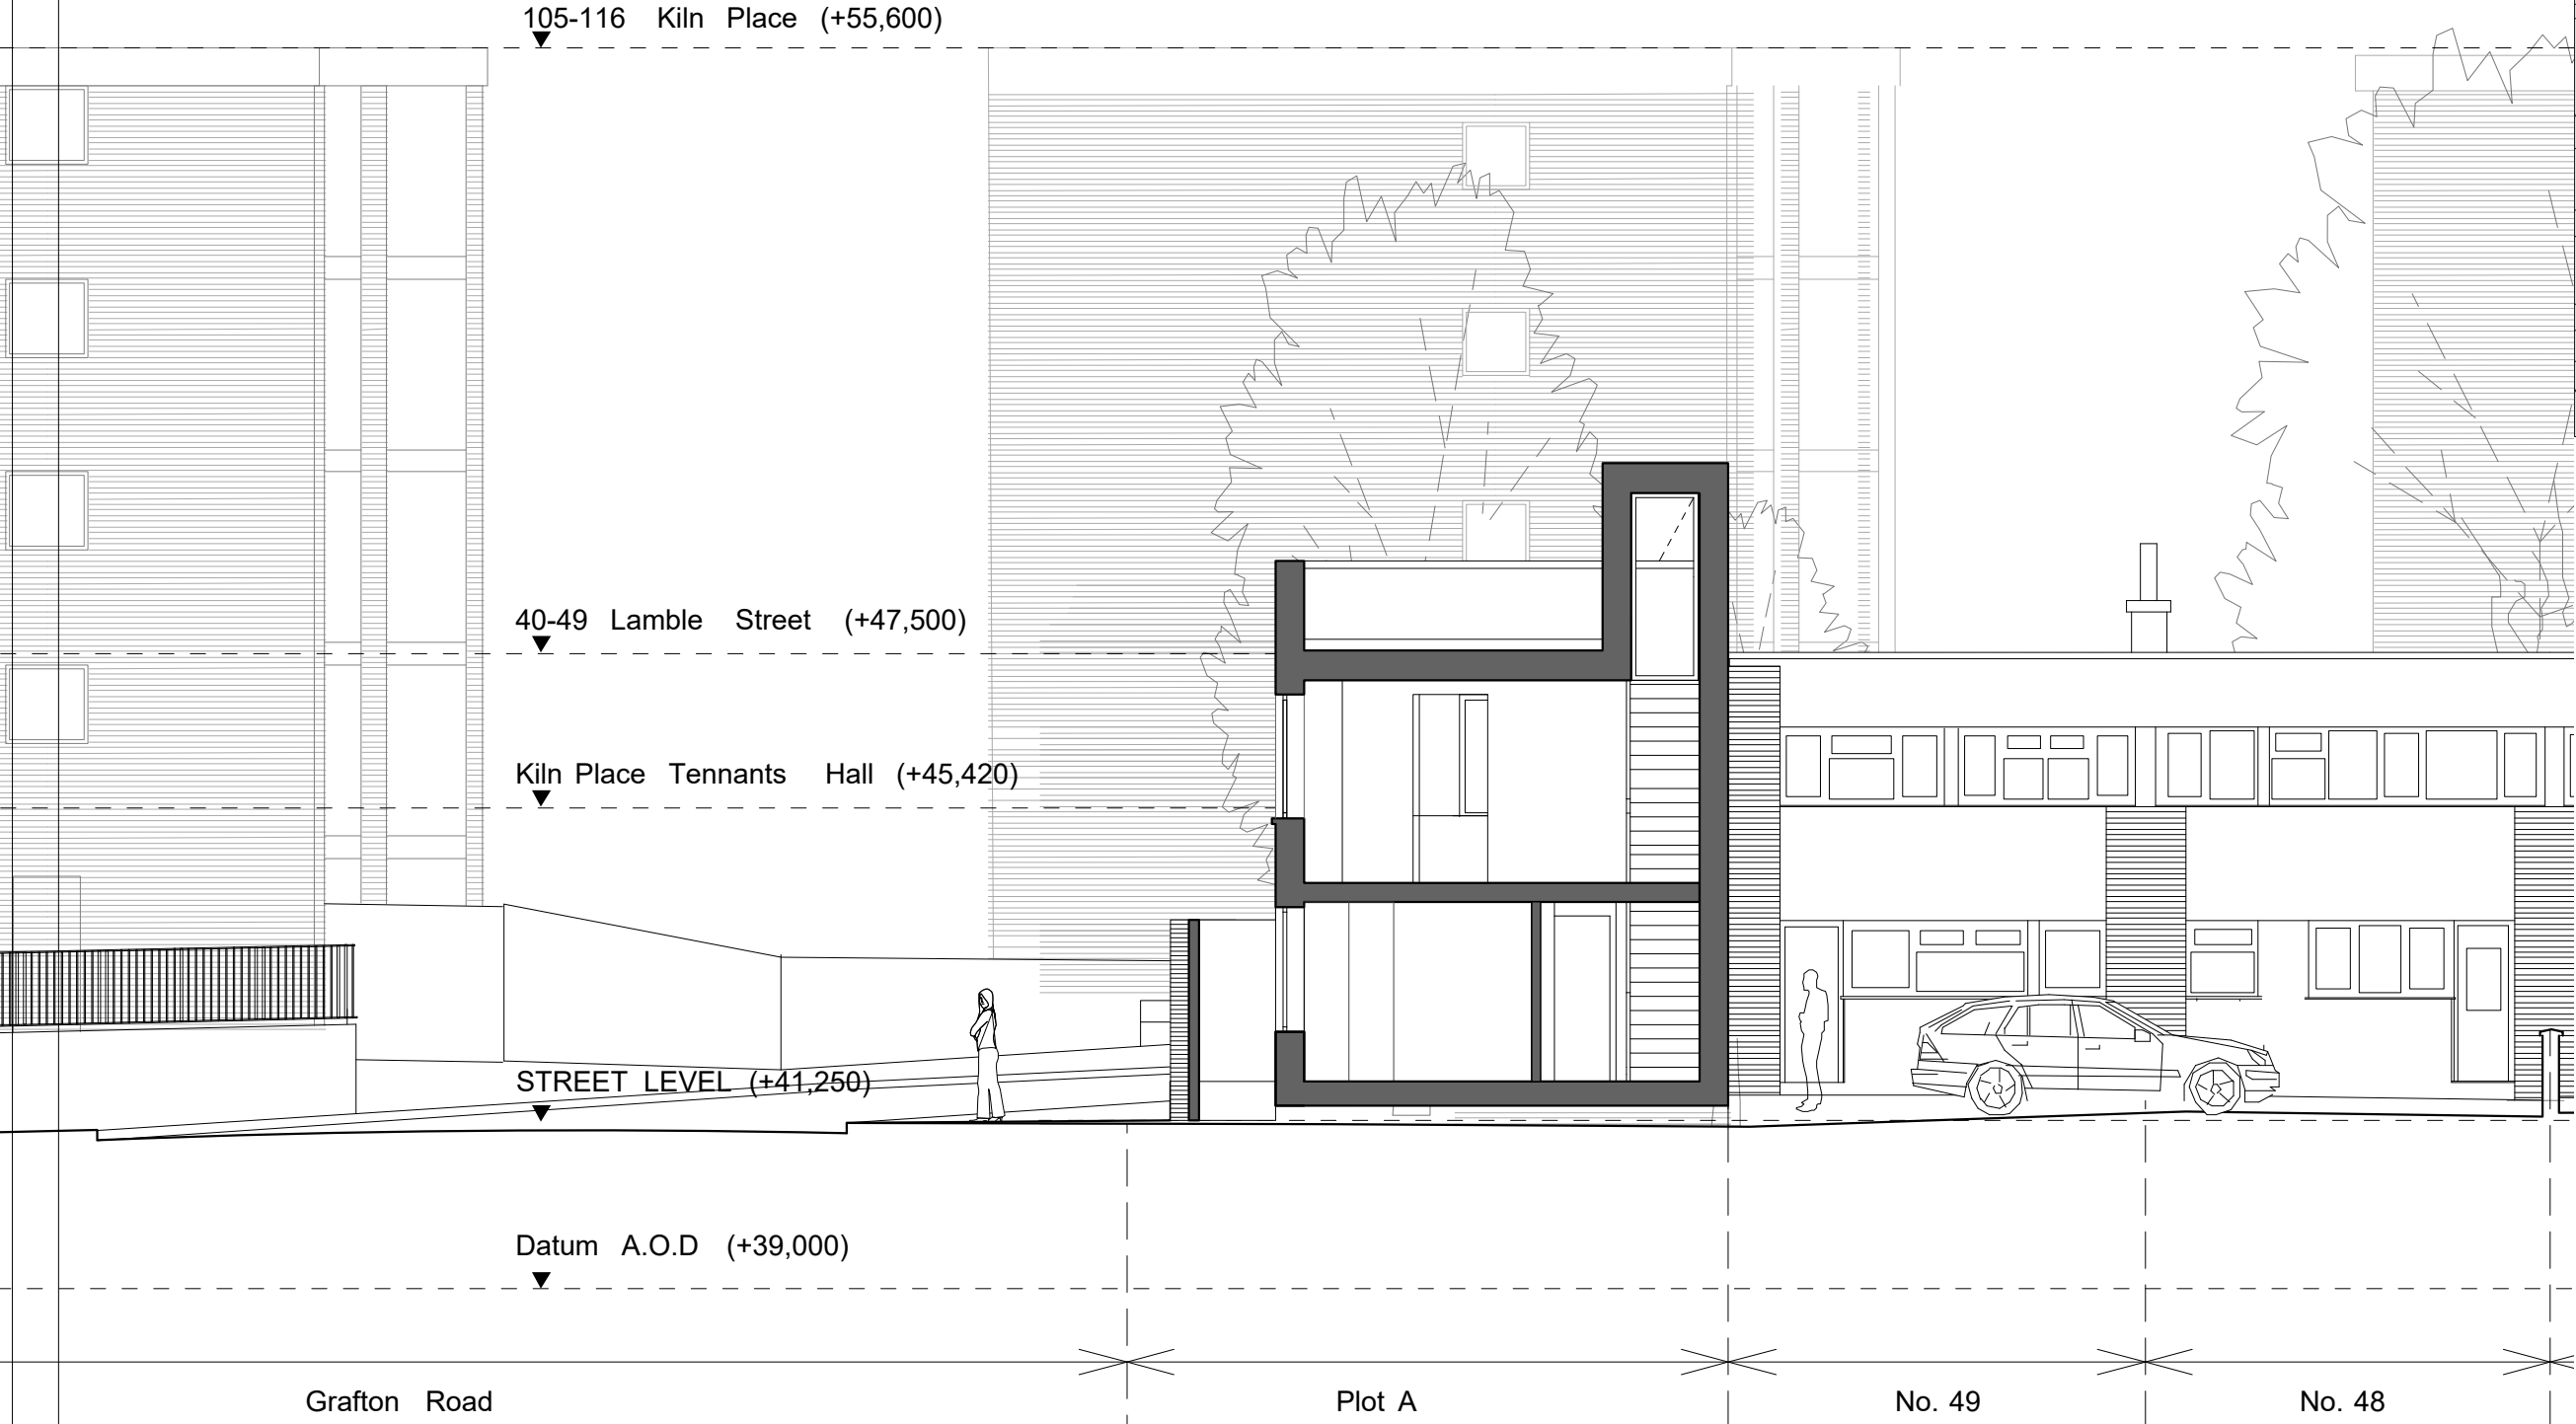
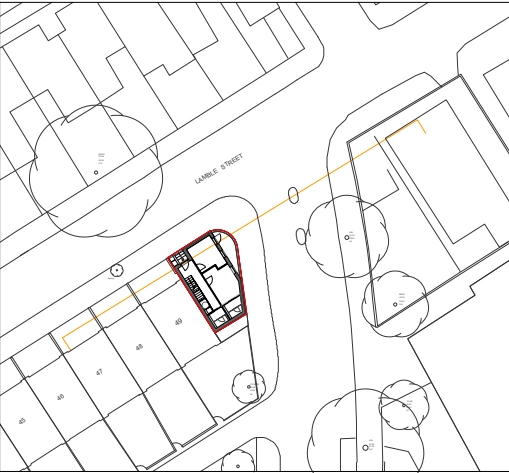


DO NOT SCALE OF THIS DRAWINGS, DIMENSIONS, AREAS, LEVELS
ARE ONLY APPROXIAMTE AND SUBJECT TO SITE SURVEY.
ALL DIMENSIONS TO BE
CHECKED ON SITE. ANY DISCREPANCIES OR VARIATIONS ARE TO
BE REPORTED TO THE ARCHITECT BEFORE ANY COMMENCEMENT OF
CONSTRUCTION.
THIS DRAWING IS TO READ IN CONJUNCTION WITH SPECIFICATION,
WHERE PROVIDED, AND ALL REVELANT CONSULTANT DRAWINGS
AND/OR SPECIALIST DRAWINGS/ DOCUMENTS
ANY DOCUMENTS AND ANY DISCREPANCIES OR VARIATIONS ARE TO
BE REPORTED TO THE ARCHITECT
BEFORE T-I-E AFFECTED WORK COMMENCES.

THIS DRAWING IS PROTECTED BY COPYRIGHT
AND MUST NOT BE COPIED OR REPRODUCED
WITHOUT THE WRITTEN CONSENT OF STUDIO FIX.
NORTH POINTS SHOWN ARE INDICATIVE @

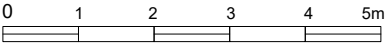

00	03/09/2022	PLANNING	SF
REV.:	DATE:	DESCRIPTION:	INIT:

FIGURED DIMENSIONS ONLY TO BE USED © FIX STUDIO

STUDIO FIX

+44 07903856276

PROJECT:
Plot A, Grafton Road, Camden, London, NW5

CLIENT:
Drew Yates and Jade King

DRAWING:
PROPOSED SECTION B

SCALE:	1:50 / A1 1:100 / A3	DRAWN BY:	SF
DATE:	03/09/2022	DRAWING NO.	1201
		REV.	00