

ARCHITECTS

SILO ARCHITECTURE





Lee Loeffler Ltd.  
 Studio 4, 5 Thurloe Square  
 London SW7 2TA  
 T: +44 (0)20 3290 7809  
 M: +44 (0)79 8647 9374

NOTES

Check all relevant dimensions, lines and levels on site before proceeding with the work. Take site dimensions for fabrication of joinery and other fittings. Prefer larger scale drawings. Refer all discrepancies to the Architect for decision before putting work in hand. Copyright of this drawing and in all work executed from it remains the property of Lee Loeffler Ltd.

REVISION

REV	DATE	DESCRIPTION	BY
01	12/04/22	Revised Basement	DK
02	22/06/22	Roof Proposal Omitted & Enlarged 1F terrace planters	DK

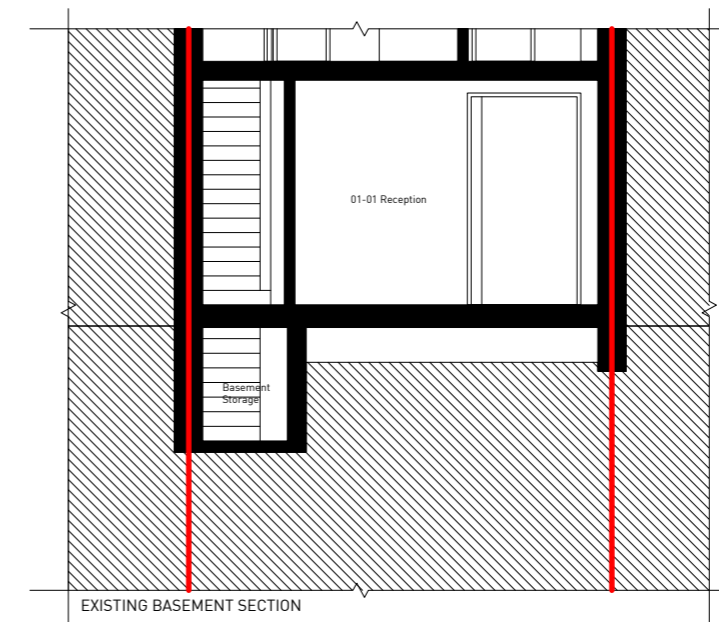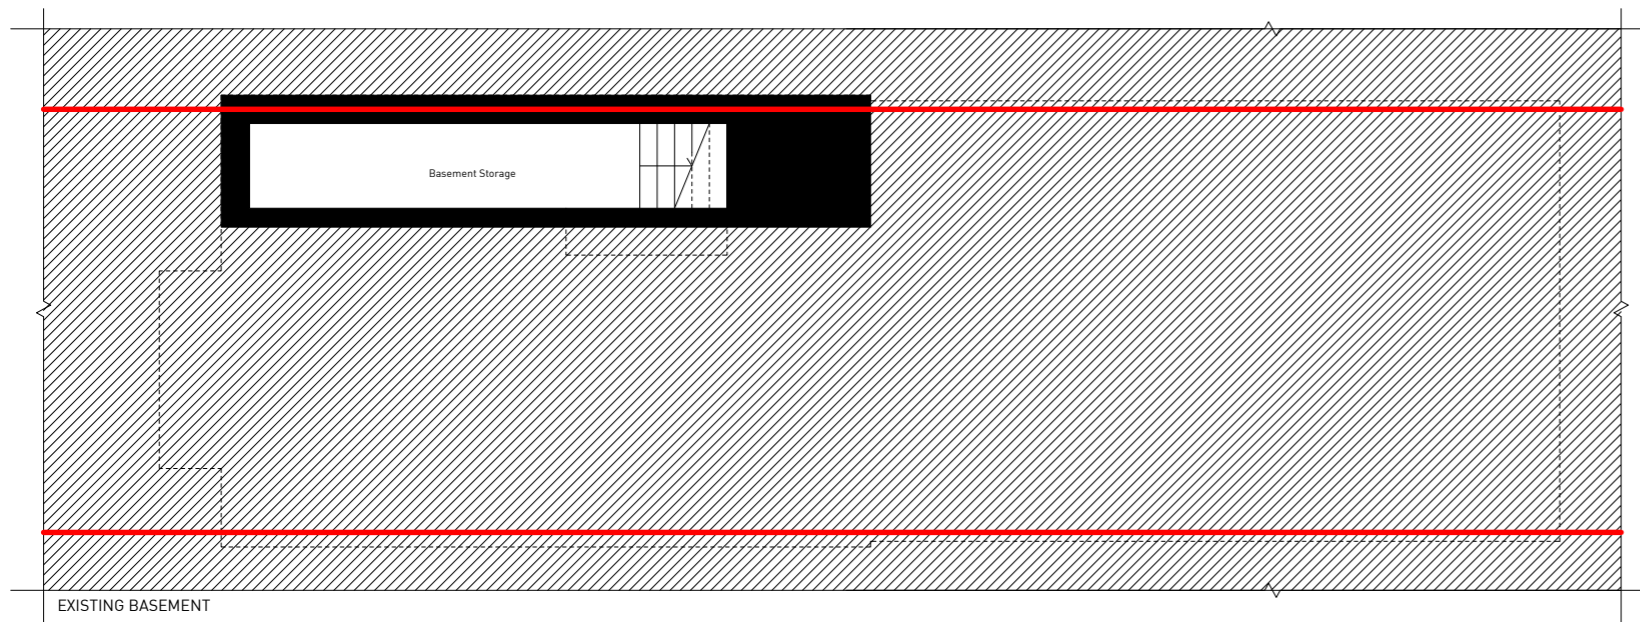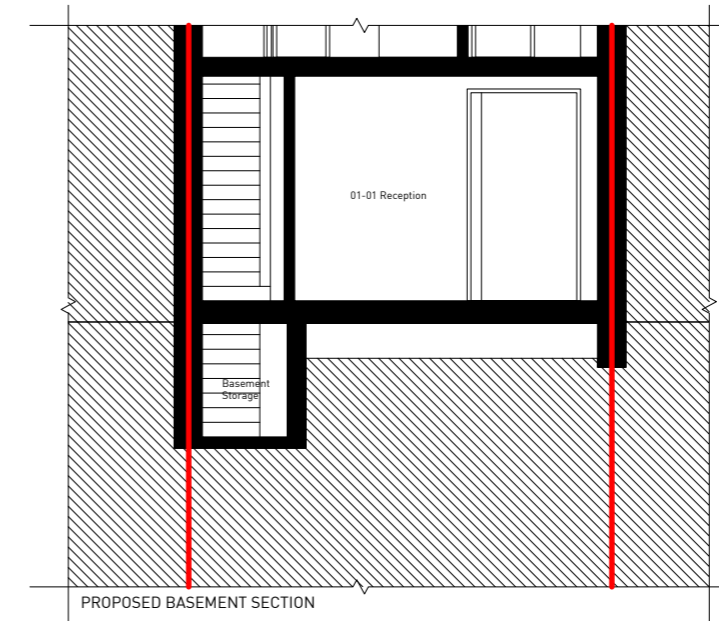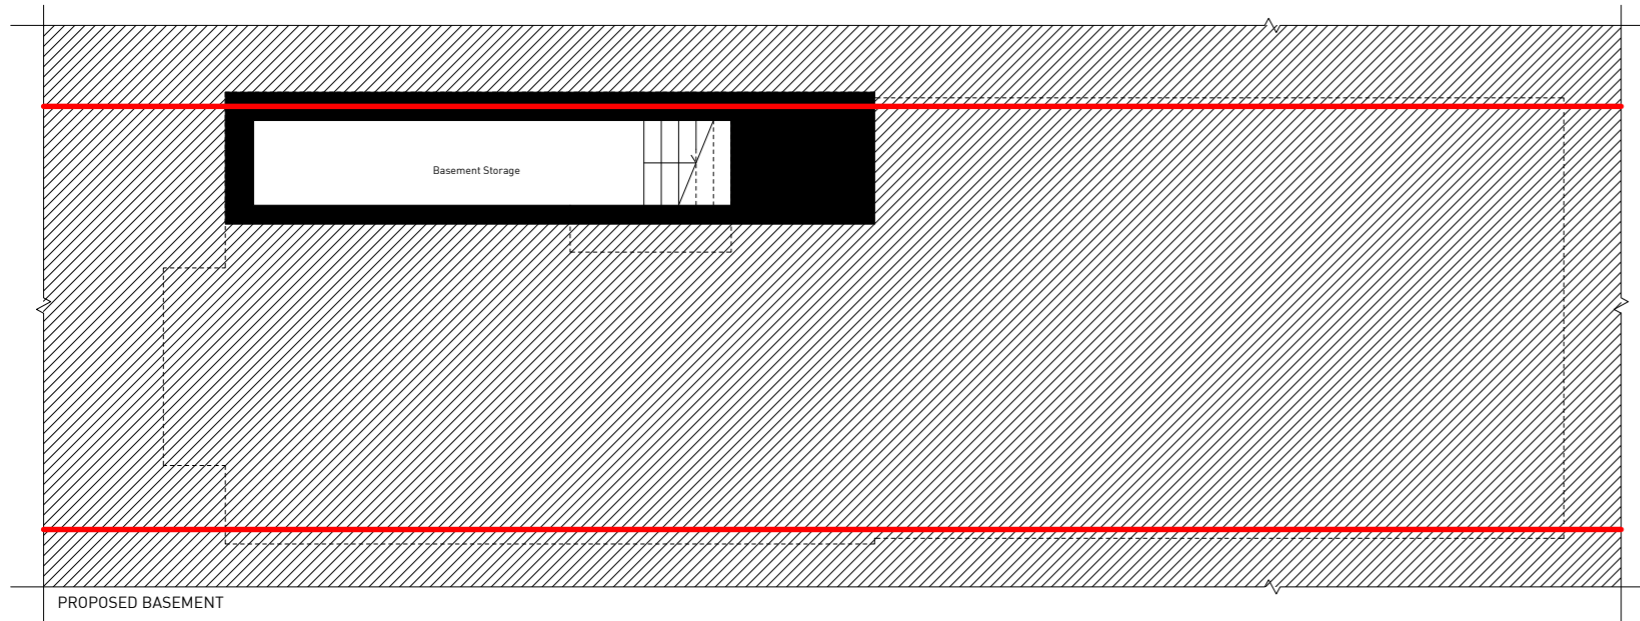

SCALE

1:100@A3 [1:50 @ A1]



KEY

EXISTING  
 NEW

PROJECT

No. 564 Name 7 RAVELEY ST

DRAWING STATUS

PLANNING P

DRAWING TITLE

EXISTING & PROPOSED BASEMENT

DRAWING NUMBER

564\_01-700

DATE

06/10/2021