


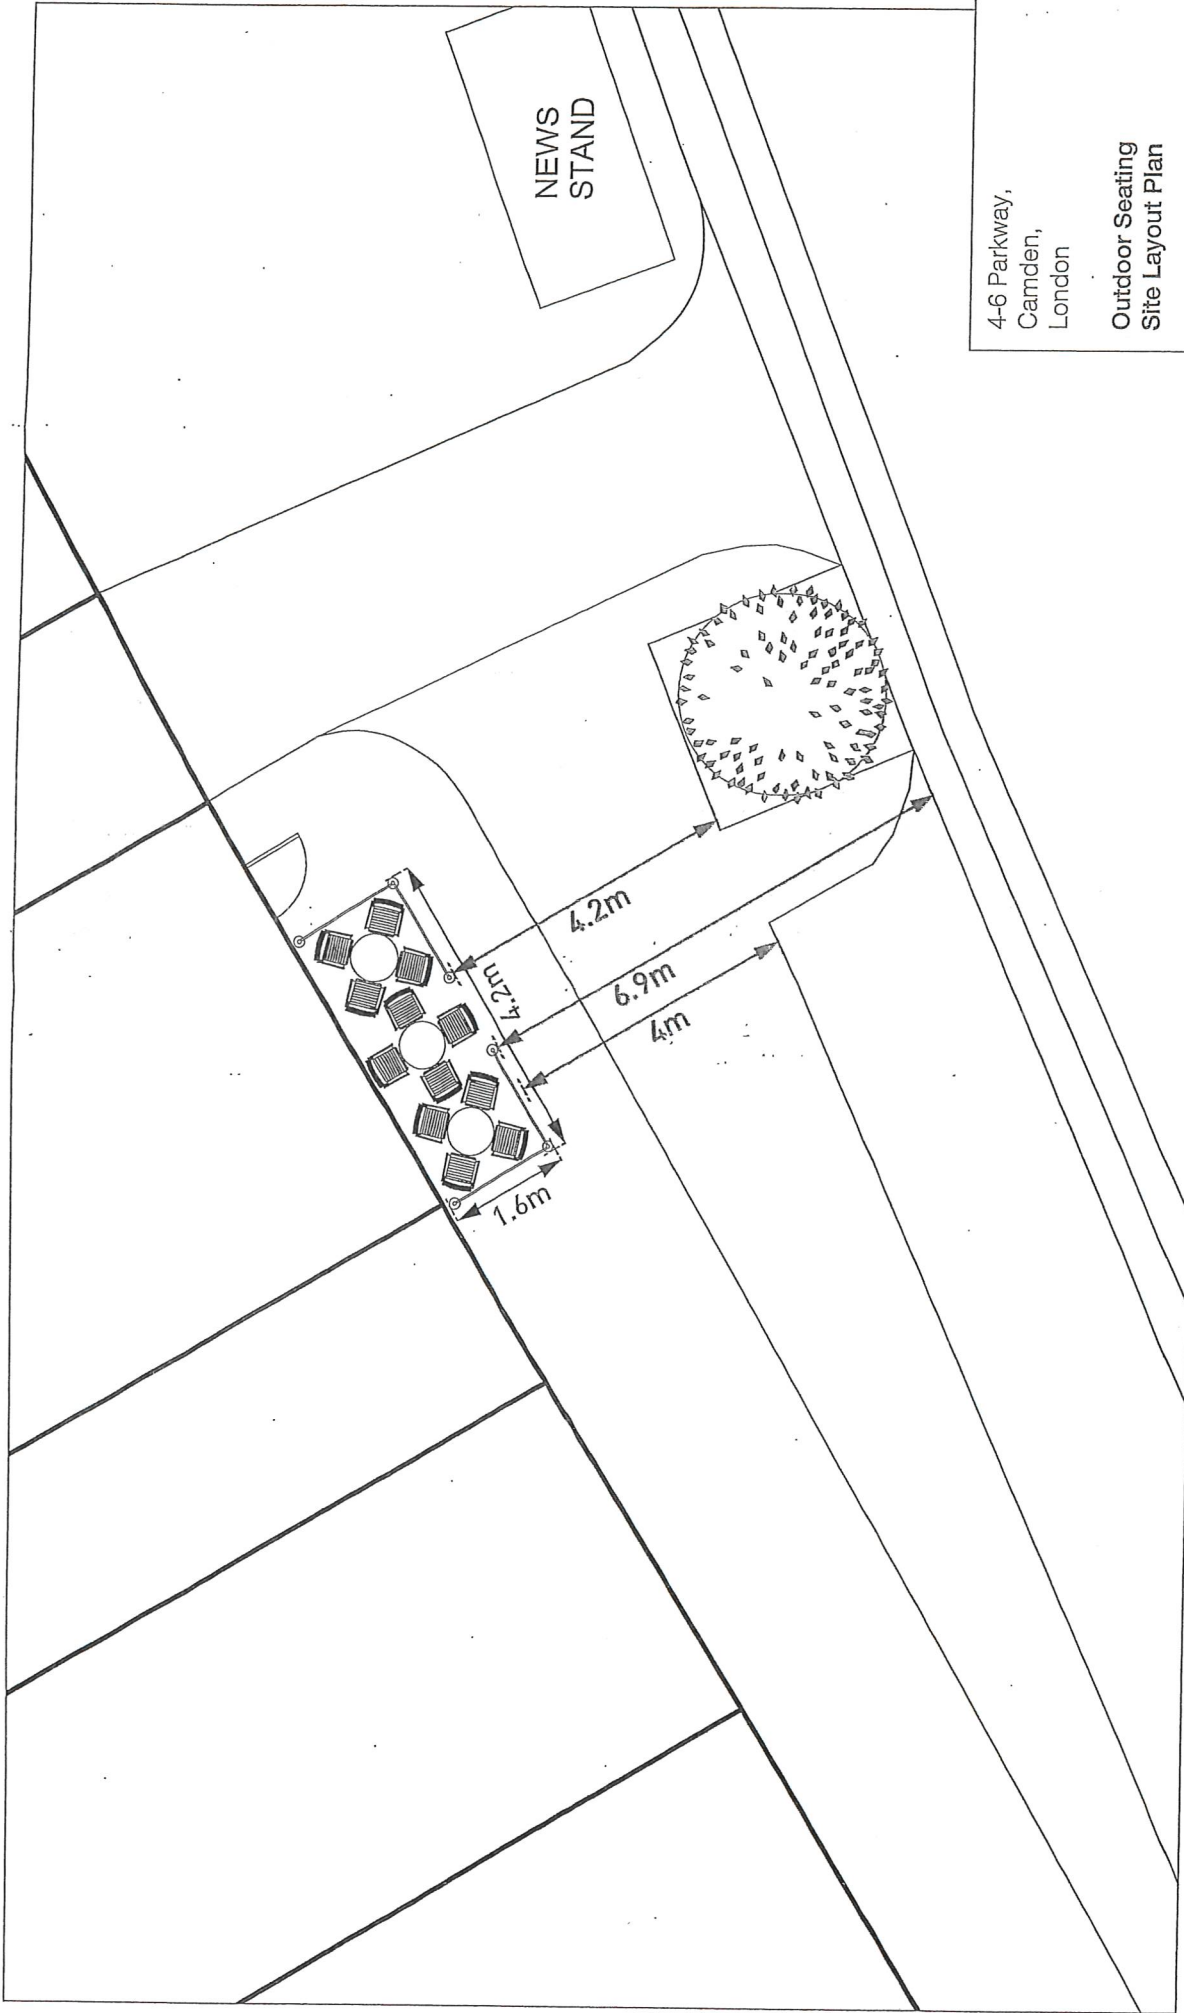

4-6 Parkway,
Camden,
London

Outdoor Seating Site Layout Plan

Starbucks Coffee Company (UK) Ltd

www.pegasusppg.co.uk
Team BC/ALC
16th April 2015
1:100 @A4



BRS-3950_03-1a