




Section A-A

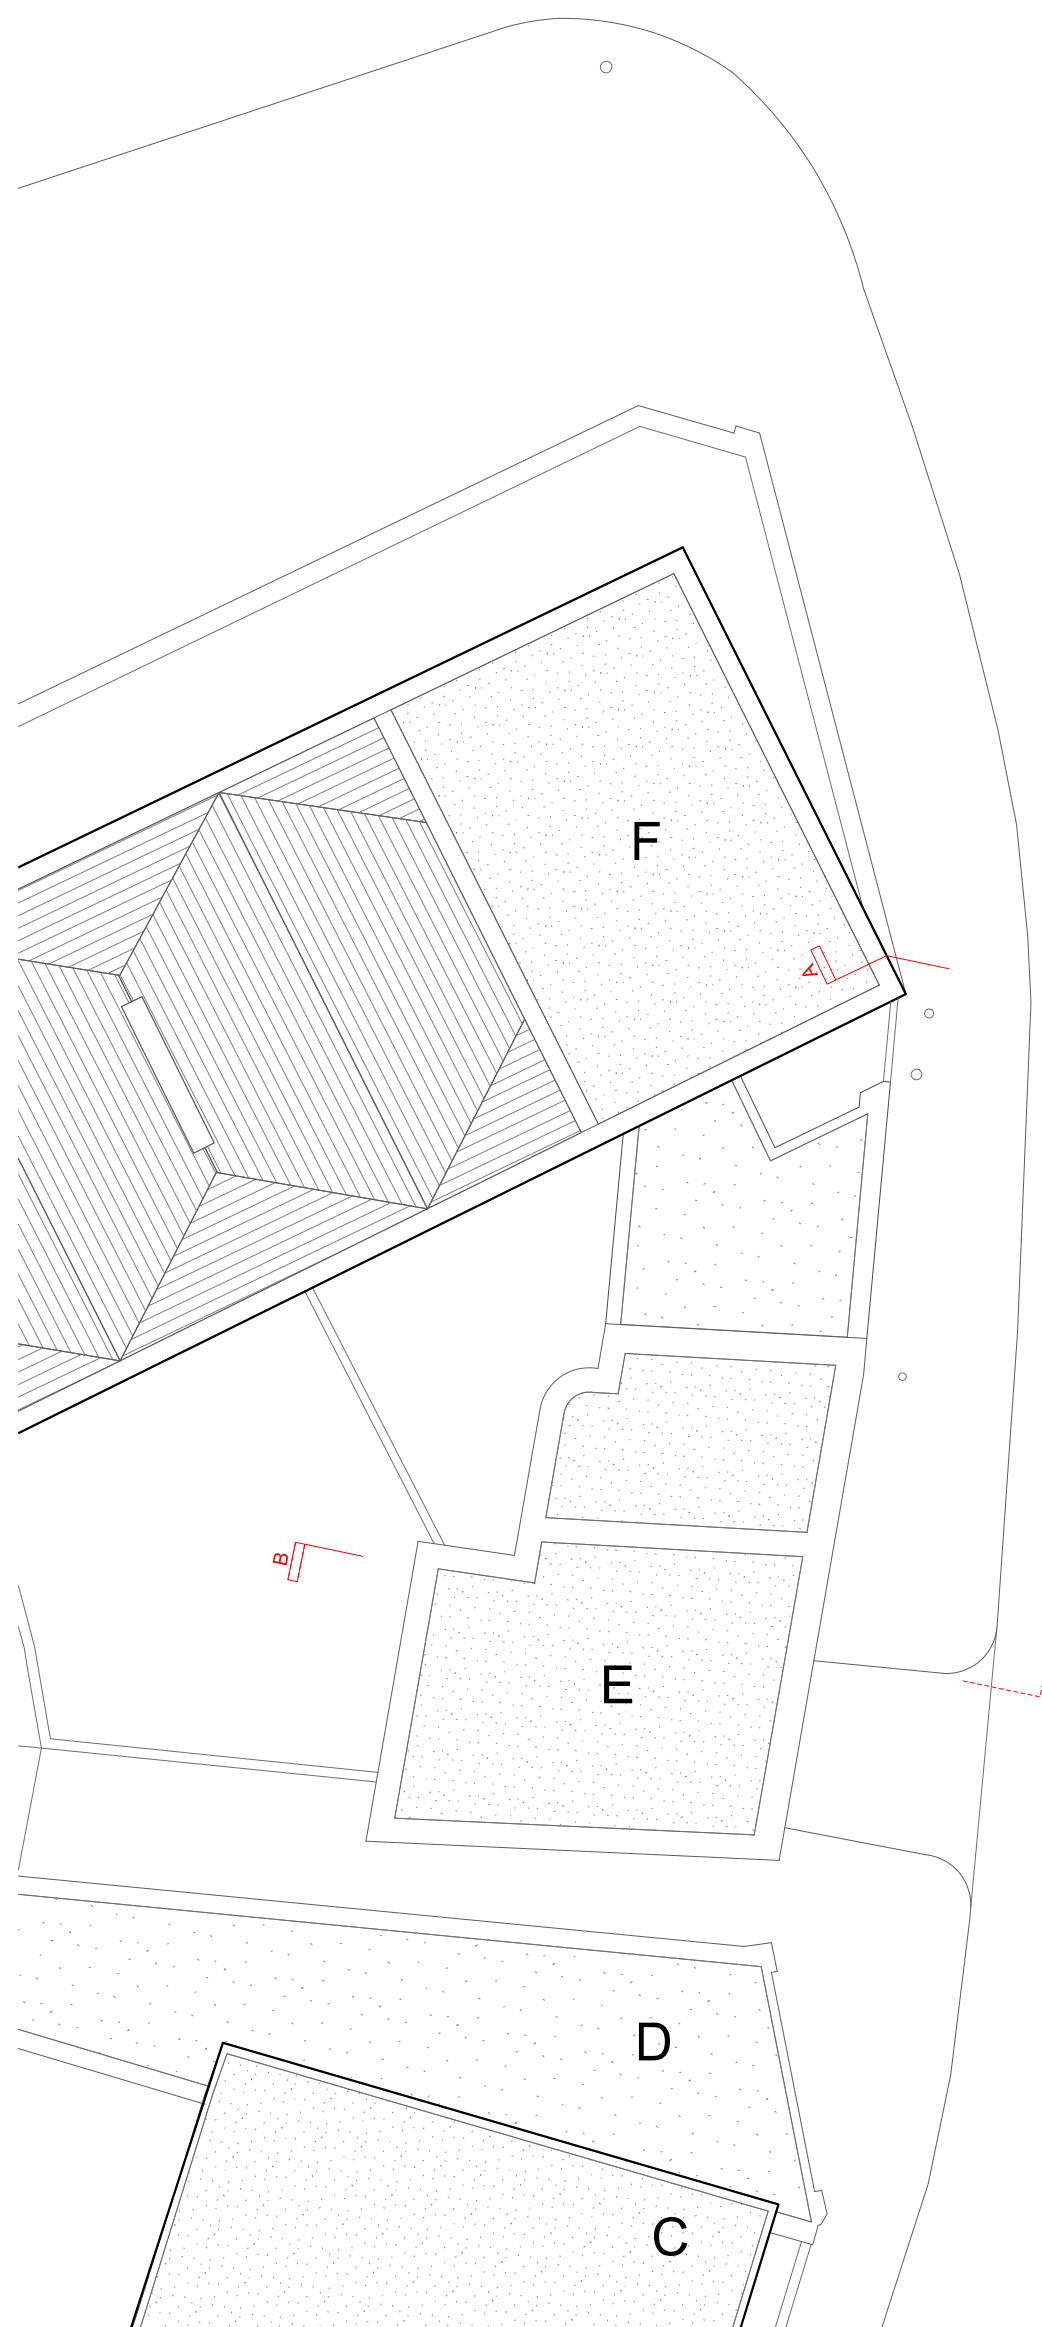


Roof Plan



NOTES

- A 1 Wicklow Street
- B 3 Wicklow Street
- C Derby Lodge
- D 48A Wicklow Street
- E 2 Wicklow Street
- F 143 King's Cross Road
- G The Northumberland Arms Pub
141 King's Cross Road
- H 139 King's Cross Road
- I 137 King's Cross Road
- J 135 King's Cross Road
- K 133 King's Cross Road
- L 131 + 129 King's Cross Road

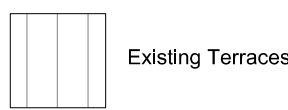

Scale: 0 1 2 3 4 5m

Planning Issue

Existing

Roof Plan + Section A-A

1 0 3 _ W i c k l o w S t r e e t
C a s s w e l l B a n k A r c h i t e c t s
3 a T r a f a l g a r M e w s , L o n d o n , E 9 5 J G
t e l 0 2 0 8 5 2 5 1 3 9 5

Scale	Date	Drwg
1:100 @ A1	15.08.22	103_L01_02