


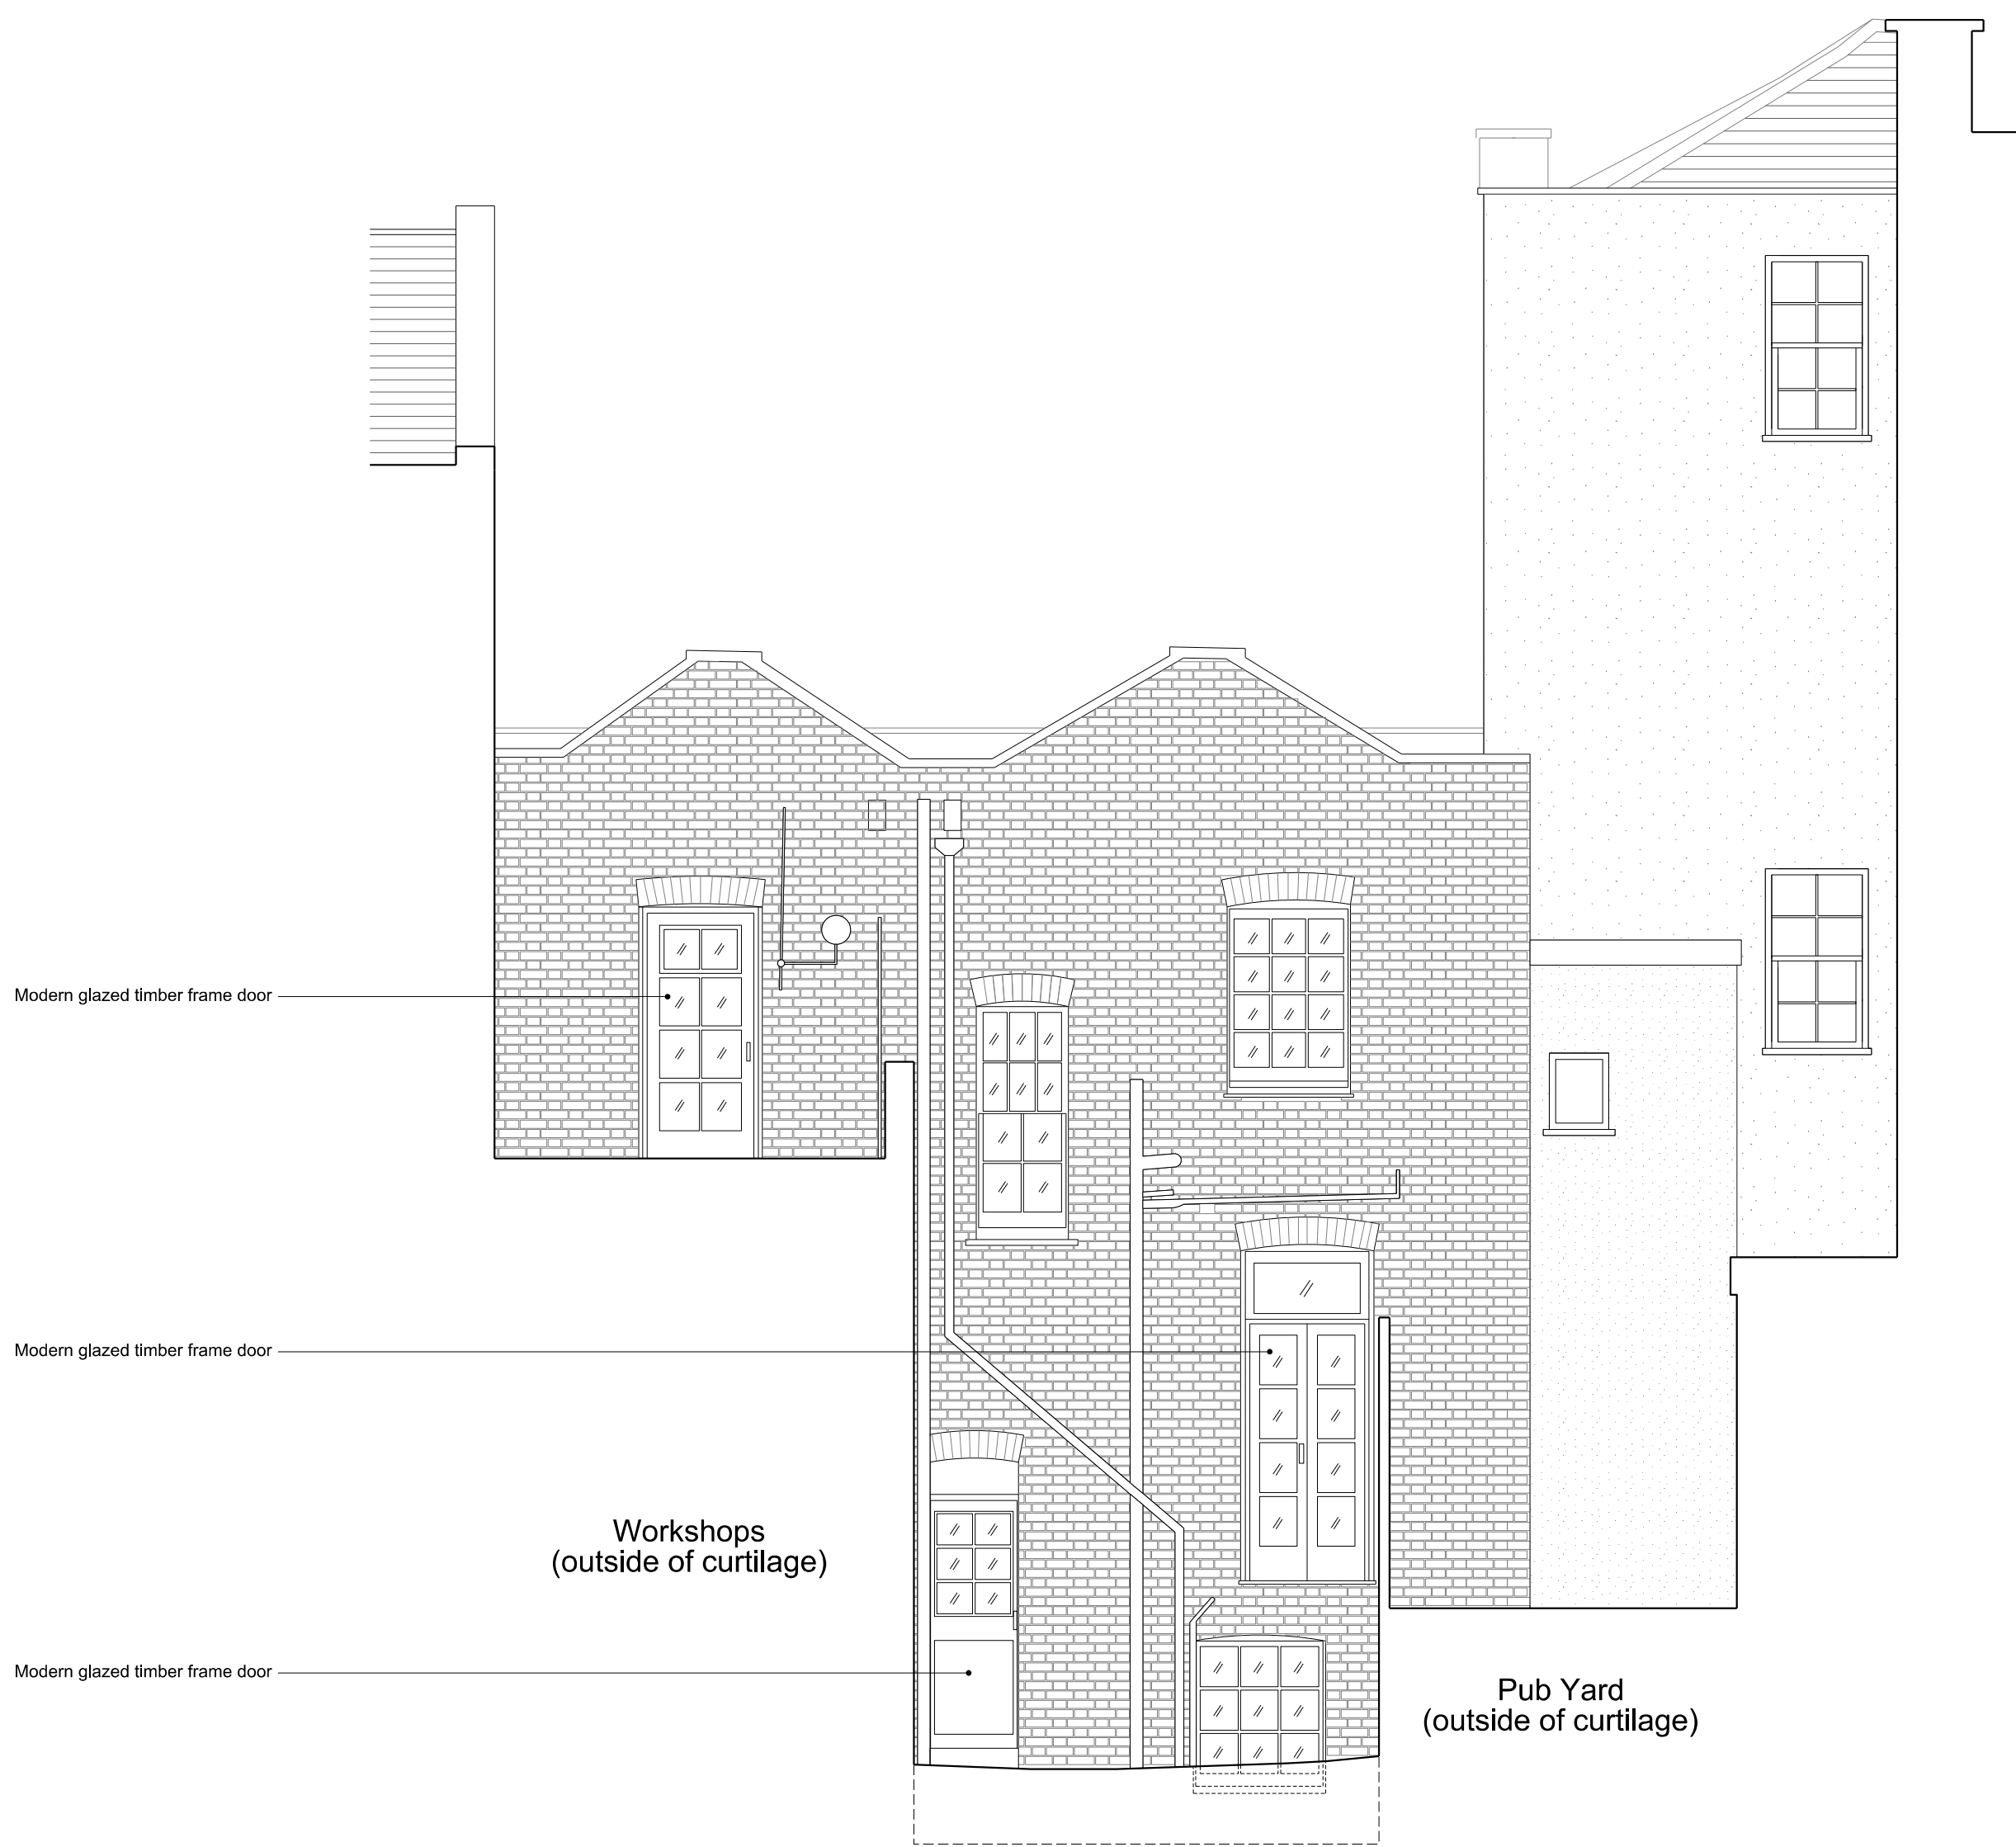


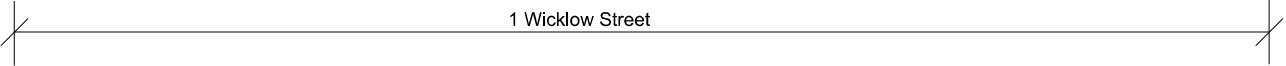

Rear Elevation

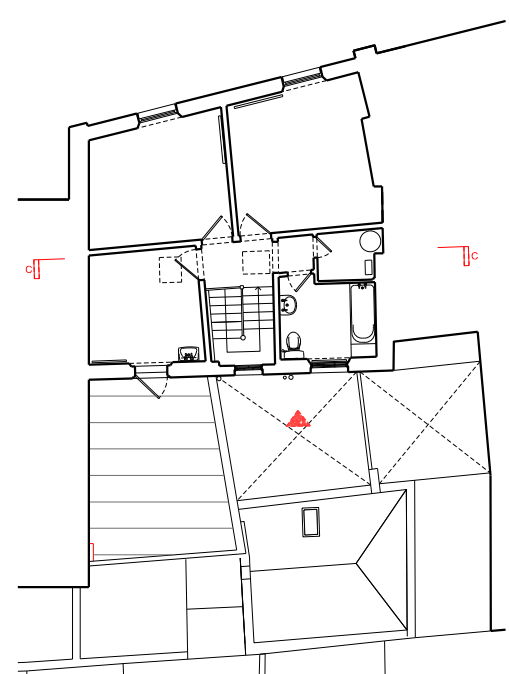

Section C-C

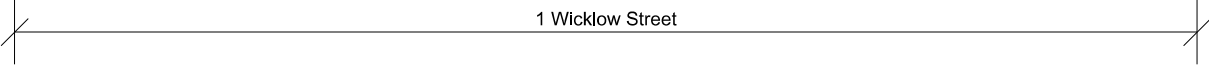

Scale: 0 0.5 1 1.5 2 2.5m

Planning Issue

Existing

Rear Elevation + Section C-C

1 0 3 _ W i c k l o w S t r e e t
C a s s w e l l B a n k A r c h i t e c t s
3 a T r a f a l g a r M e w s , L o n d o n , E 9 5 J G
t e l 0 2 0 8 5 2 5 1 3 9 5

Scale Date Drwg
1:50 @ A1 15.08.22 103_L04_02