





35 and 37 Fairfax place Site Boundary

Project 35&37 Fairfax Place	Drawing Title Site Location	Project Number 0081	Status PLANNING	Rev P1 14.09.22	Scale at A3 1:1250		Client Anna Orel & Noah Ellis	Stefan Shaw Studio
	Drawing Number 0081_0000			Date 19.05.22				

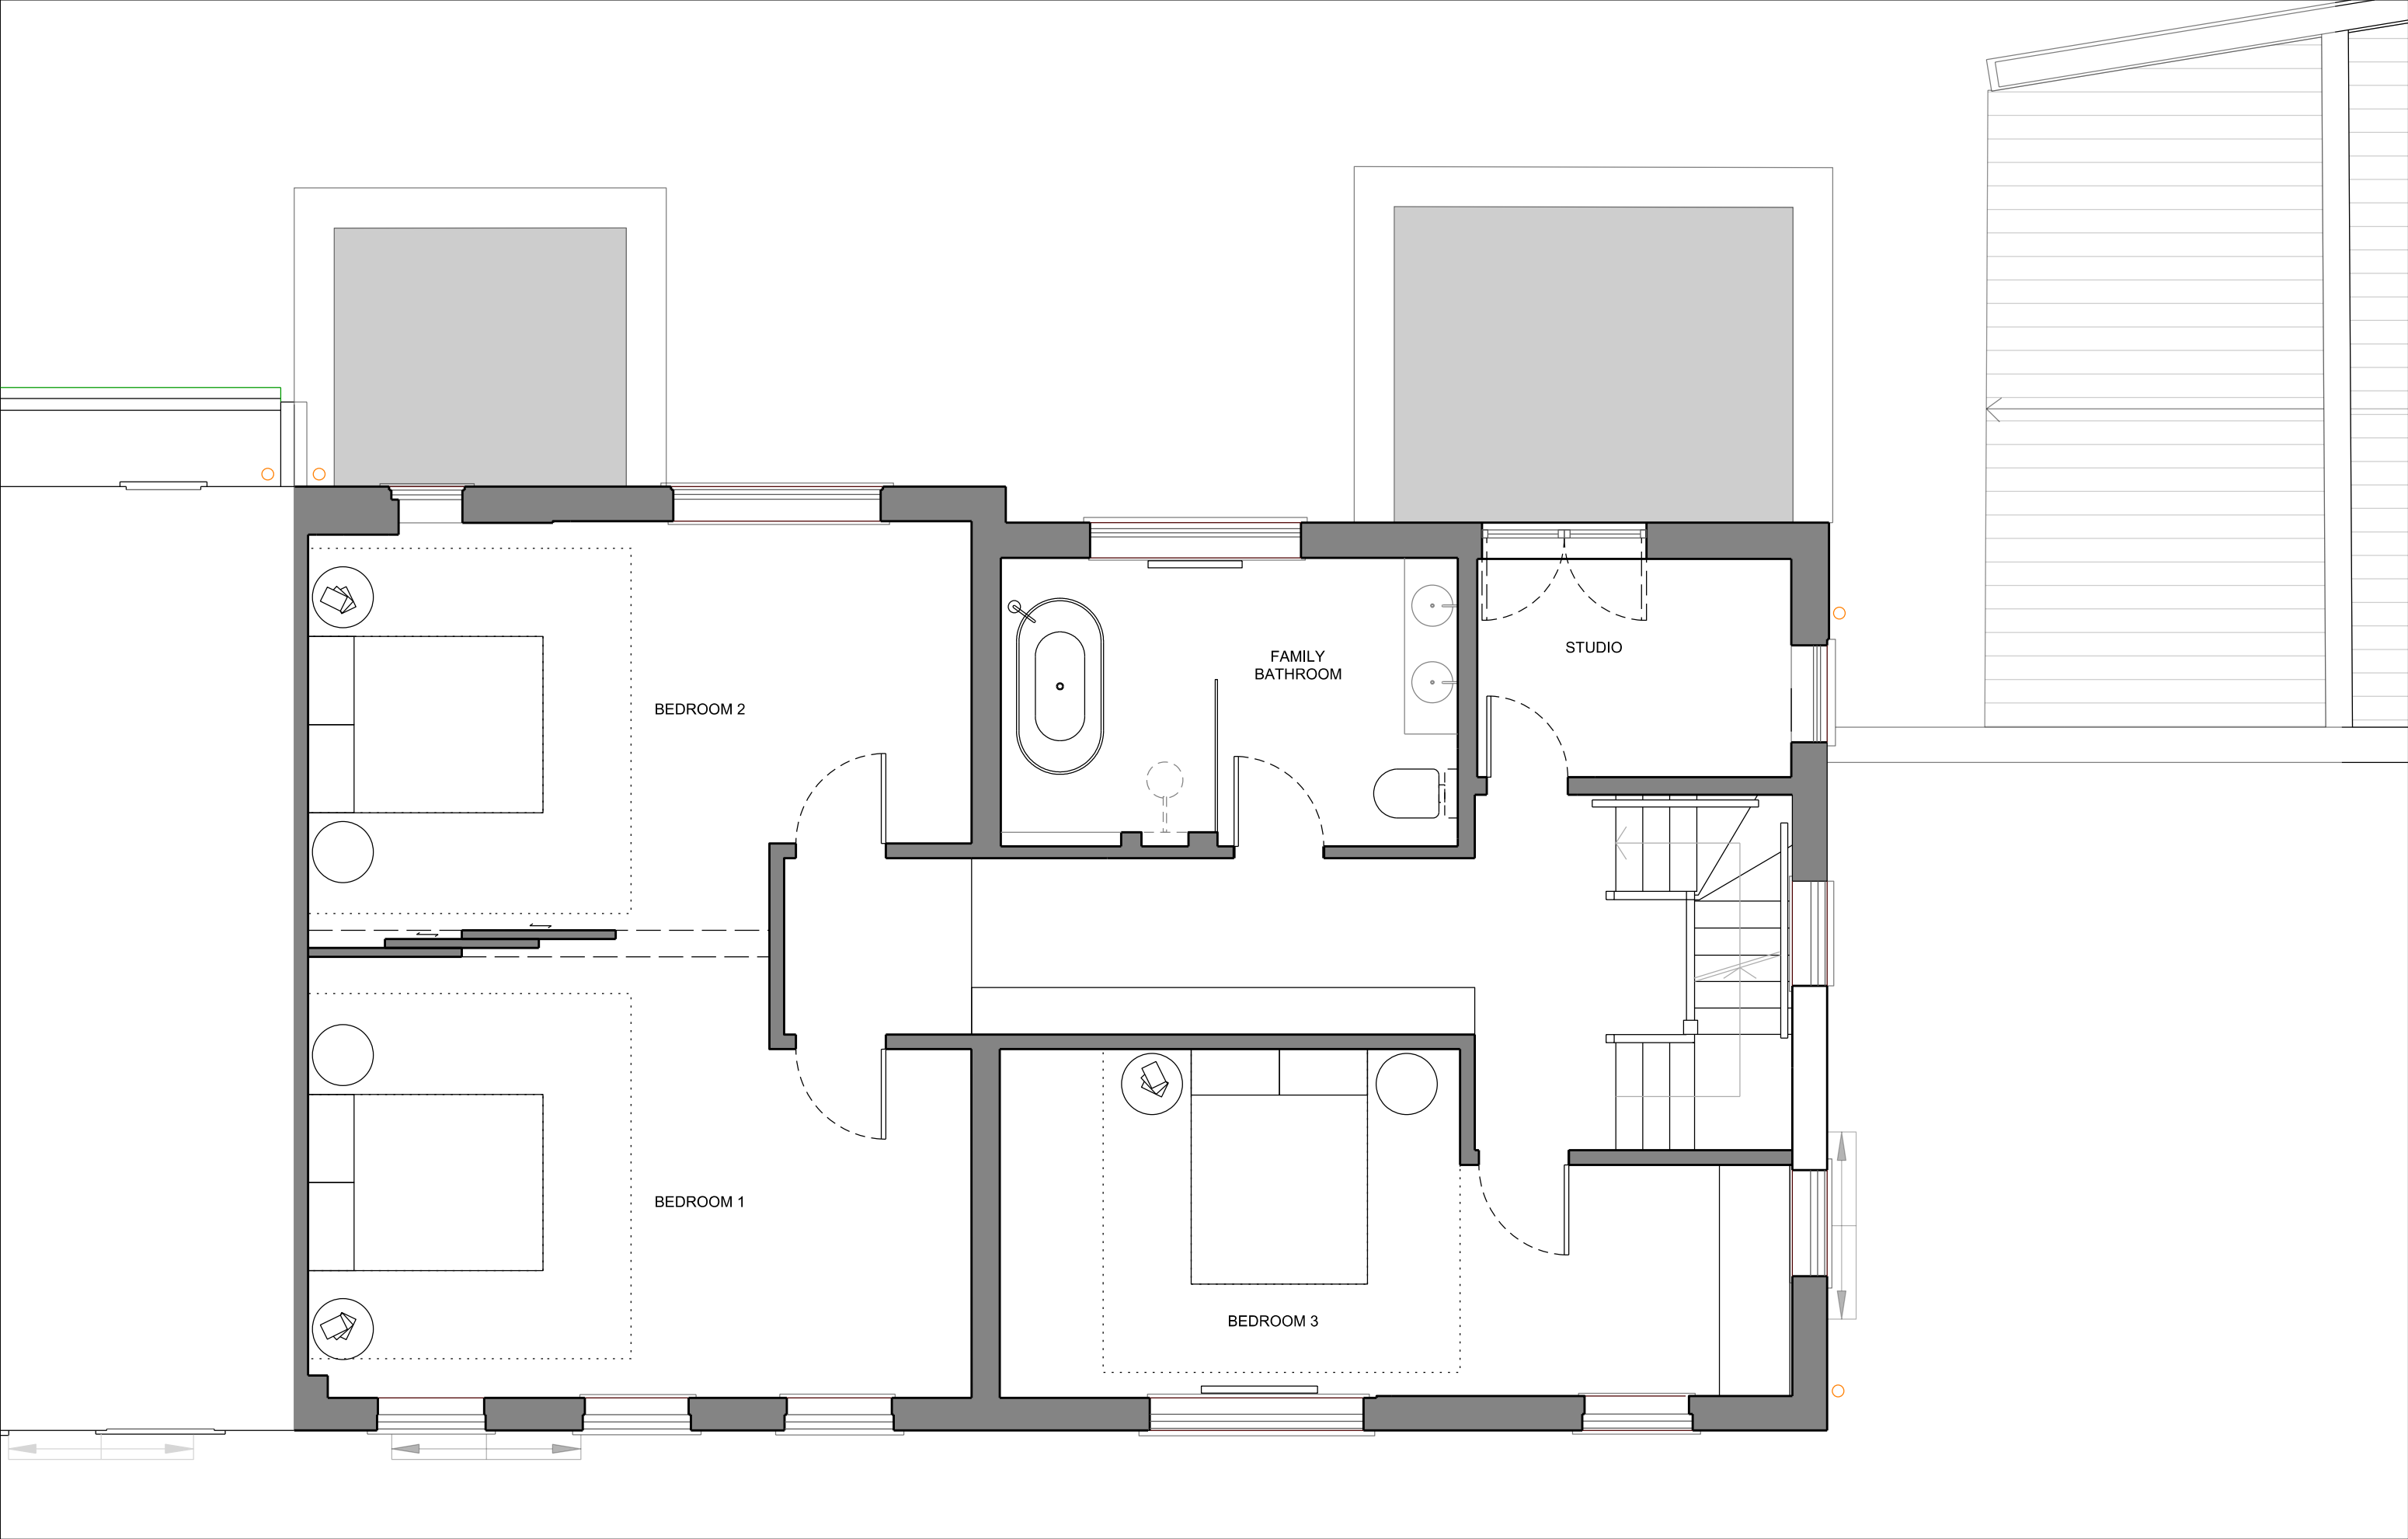

Project 35&37 Fairfax Place	Drawing Title Existing First floor plan	Project Number 0081	Status PLANNING	Rev P1 14.09.22	Scale at A3 1:50		Client Anna Orel & Noah Ellis	Stefan Shaw Studio
	Drawing Number 0081_1001			Date 19.05.22				



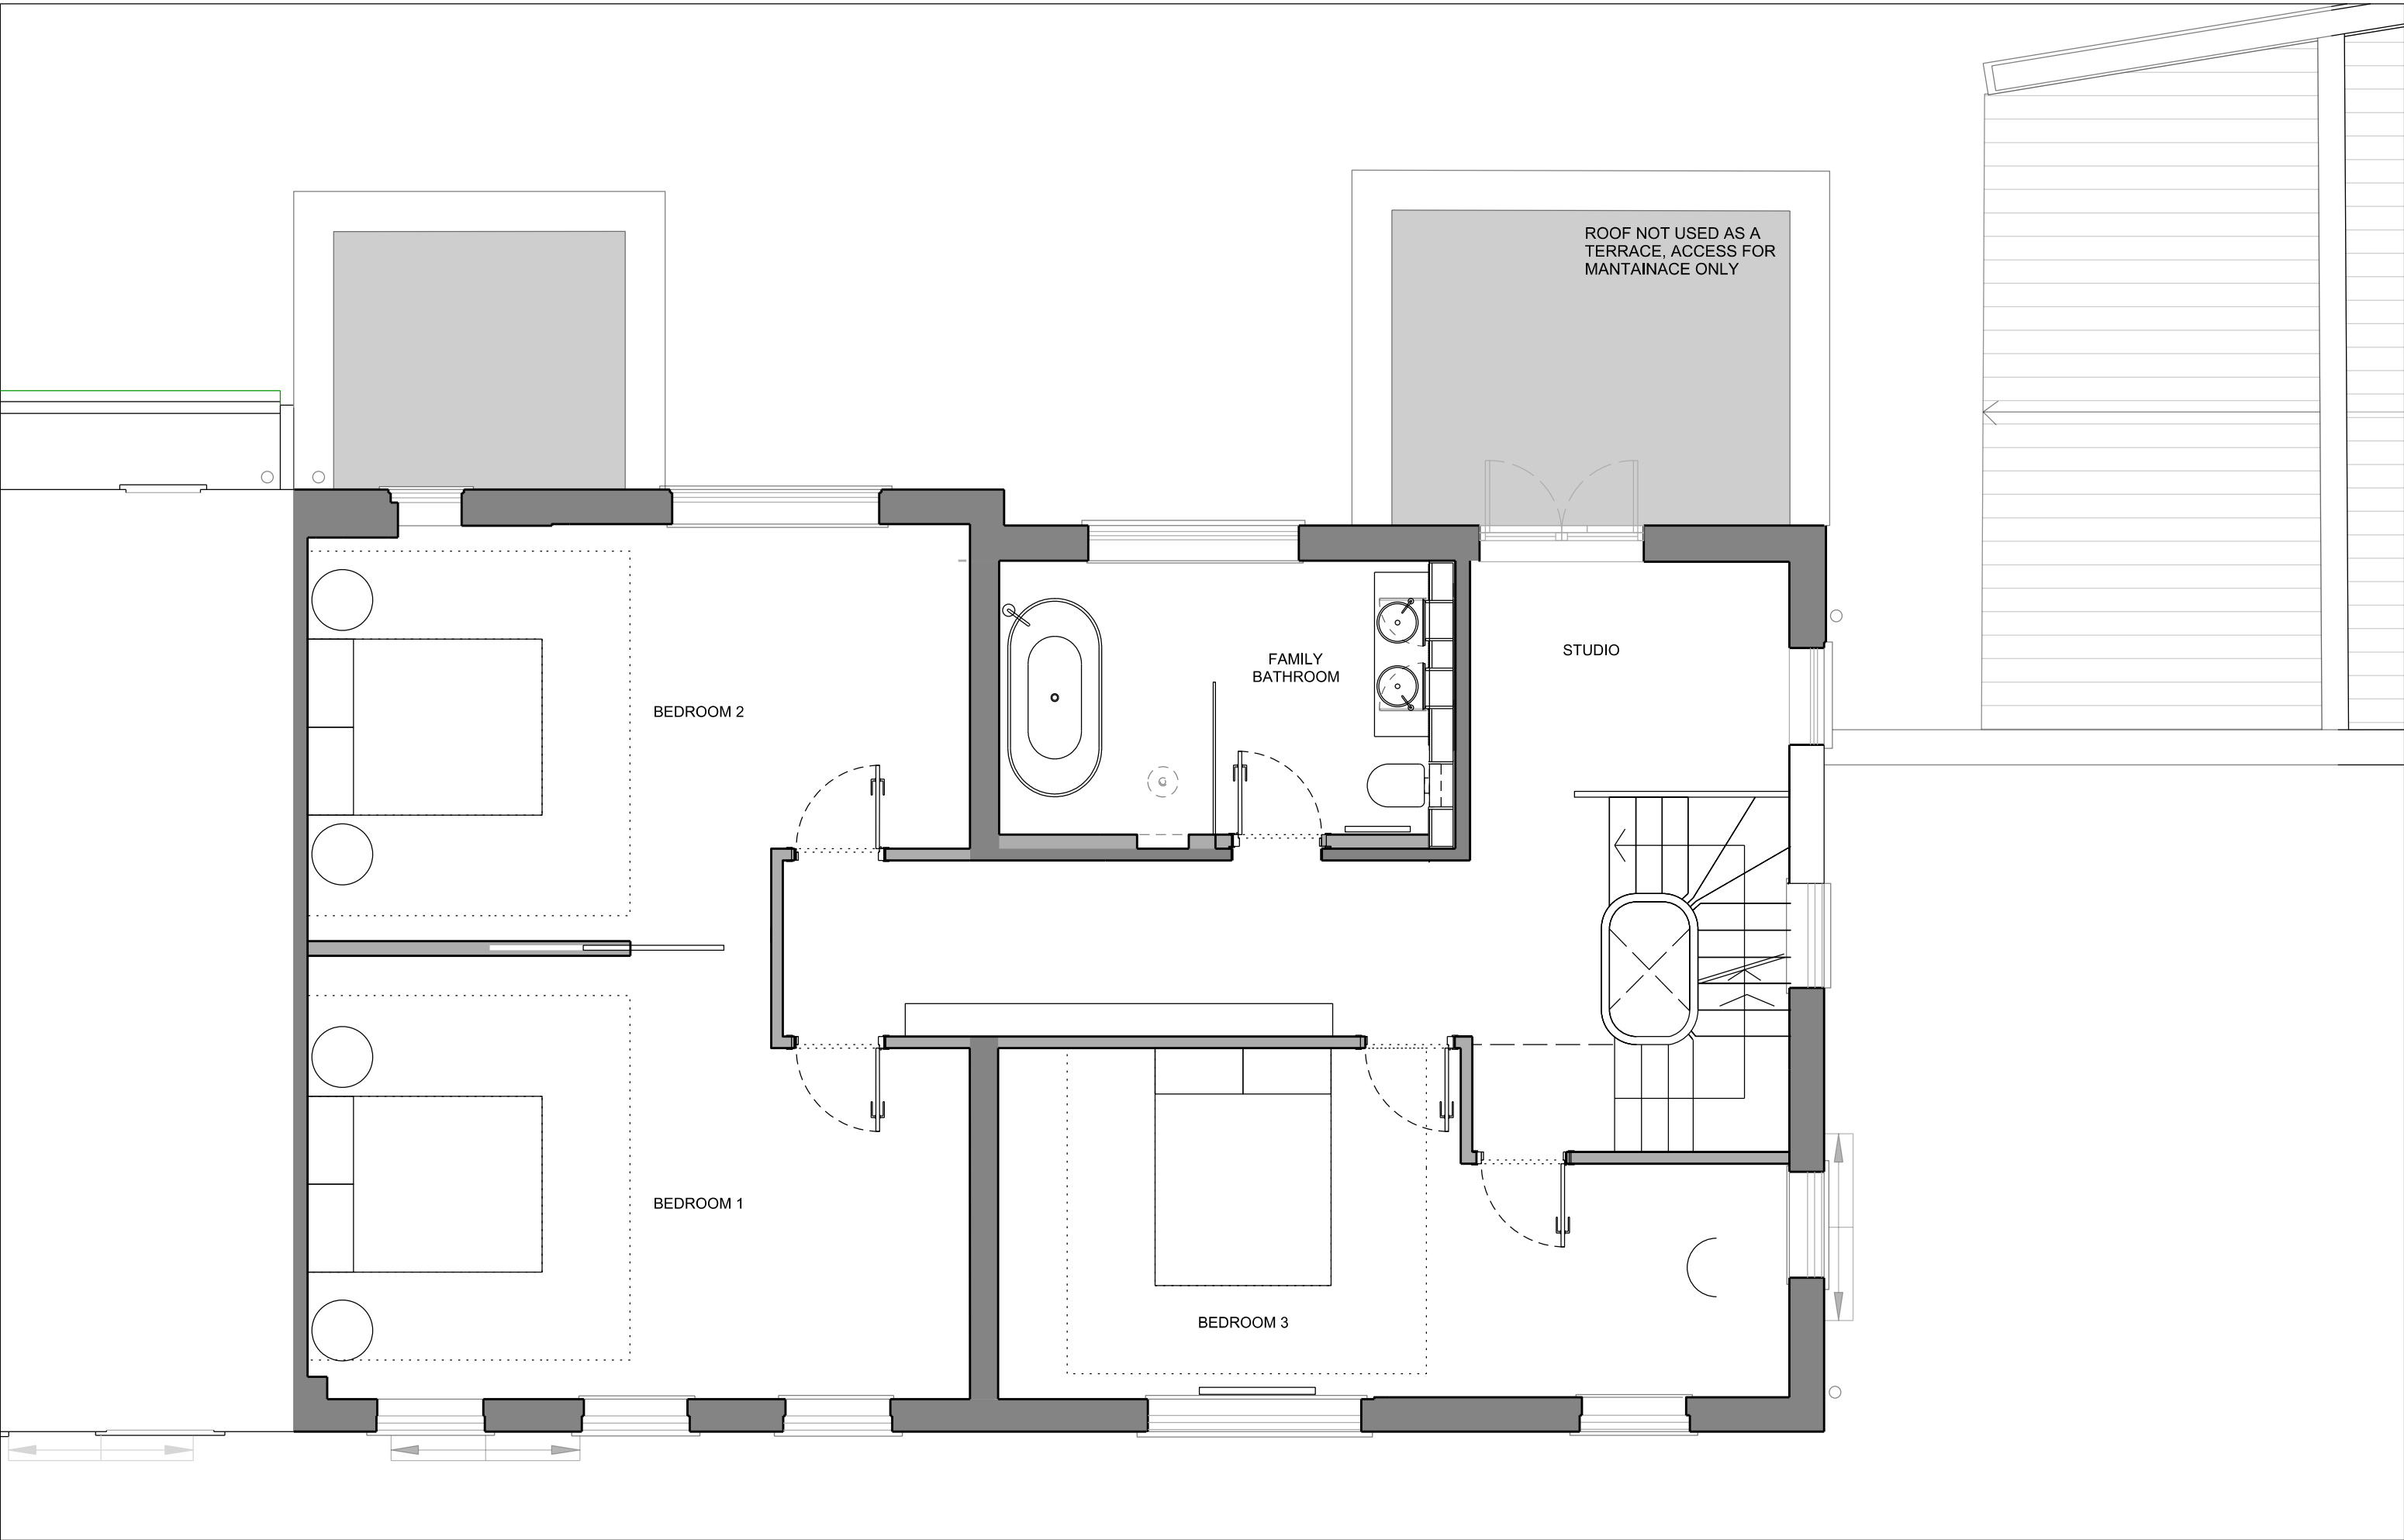

Project 35&37 Fairfax Place	Drawing Title Proposed First floor plan	Project Number 0081	Status PLANNING	Rev P1 14.09.22	Scale at A3 1:50		Client Anna Orel & Noah Ellis	Stefan Shaw Studio
	Drawing Number 0081_1101			Date 19.05.22				

- Materials
- 1. Red brick
 - 2. Double glazed shash window



Project 35&37 Fairfax Place	Drawing Title Existing Side Elevation	Project Number 0081	Status PLANNING	Rev P1 14.09.22	Scale at A3 1:50 	Client Anna Orel & Noah Ellis	Stefan Shaw Studio
	Drawing Number 0081_3001			Date 19.05.22			






Materials

- 1. Red brick
- 2. Double glazed shash window

Project 35&37 Fairfax Place	Drawing Title Proposed Side Elevation	Project Number 0081	Status PLANNING	Rev P1 14.09.22	Scale at A3 1:50	Client Anna Orel & Noah Ellis	Stefan Shaw Studio
	Drawing Number 0081_3101			Date 19.05.22			



1. Red brick
2. New double glazed side hinge aluminium door to match existing
3. Double glazed sliding aluminium door

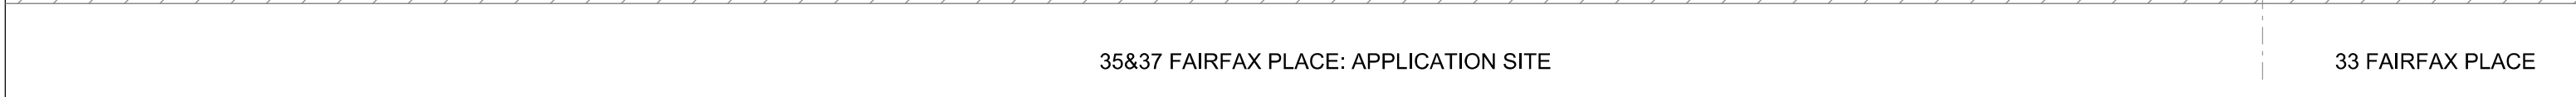

Project 35&37 Fairfax Place	Drawing Title Proposed Rear Elevation	Project Number 0081	Status PLANNING	Rev P1 14.09.22	Scale at A3 1:50 	Client Anna Orel & Noah Ellis	Stefan Shaw Studio
	Drawing Number 0081_3102			Date 19.05.22			