



STARBUCKS
COFFEE COMPANY
11 Bedford Square, London W1G 7EJ
United Kingdom
(0)20 7875 4500

THIS DRAWING IS THE PROPERTY OF STARBUCKS COFFEE COMPANY AND IS NOT TO BE REPRODUCED OR TRANSMITTED IN ANY FORM OR BY ANY MEANS, ELECTRONIC OR MECHANICAL, INCLUDING PHOTOCOPYING, RECORDING, OR BY ANY INFORMATION STORAGE AND RETRIEVAL SYSTEM, WITHOUT THE WRITTEN PERMISSION OF STARBUCKS COFFEE COMPANY. ANY UNAUTHORIZED REPRODUCTION OR TRANSMISSION IS STRICTLY PROHIBITED AND WILL BE PROSECUTED TO THE FULL EXTENT OF THE LAW.

ALL DRAWINGS TO BE
READ IN CONJUNCTION
WITH UK STANDARD
DETAIL MANUAL

REV	DATE	DESCRIPTION
A	02/09/07	Seating revised

FOR PLANNING

24/09/07

SITE ADDRESS:
112-116 New Oxford St
LONDON
WC1A 1HH
COUNTRY:
ENGLAND


PROJECT No.:
CONCEPT:
P.L. DESIGNED:
P.L. CHECKED:
STORE PLANNER: A COOK

SCALE: 1:50 @ A1
(DO NOT SCALE DRAWINGS)

DRAWING TITLE:
OUTDOOR SEATING
PLAN

DRAWING NUMBER: A2.1
REVISION: A
PROJECT CODE: S2164

FOR PLANNING

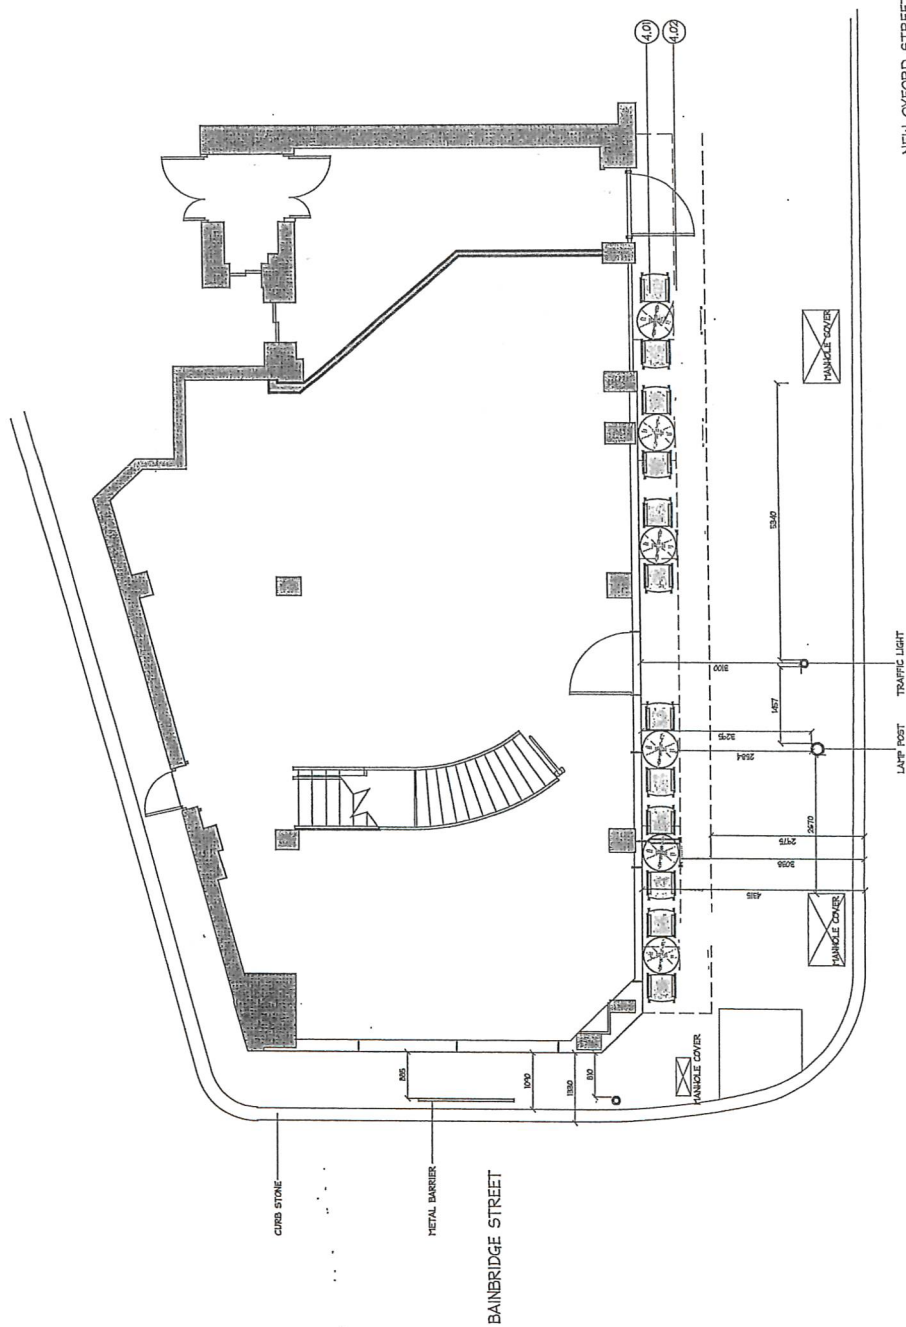

0m 1m 2.5m 5m
SCALE BAR

PROPOSED OUTDOOR SEATING PLAN
SCALE 1:50

DRAWING ORIGINATED FROM:
☐ THIS DRAWING HAS BEEN CONSTRUCTED FROM A FULL SITE SURVEY CONDUCTED BY RPA.
☒ THIS DRAWING HAS BEEN CONSTRUCTED FROM DRAWINGS PRODUCED BY BLUE 9.
STANDARD DETAIL REFERENCES:
ALL REFERENCES TO STANDARD DETAIL NUMBERS ARE
REFERENCED TO STANDARD DETAIL MANUAL, NOVEMBER 2004
ISSUE 1.