



Corridor - Room 252

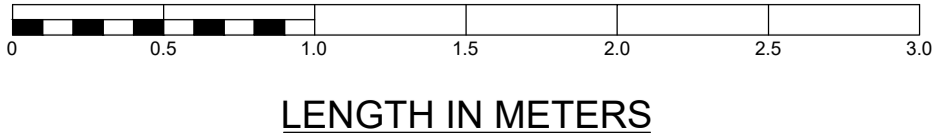

E	North Arrow + Scale Bar Added	HS	AC	15.09.22
D	CLIENT AMENDMENTS	HS	AC	24.08.22
C	FOR CONSTRUCTION	HS	AC	17.08.22
REV	PURPOSE OF ISSUE	BY	APP	DATE

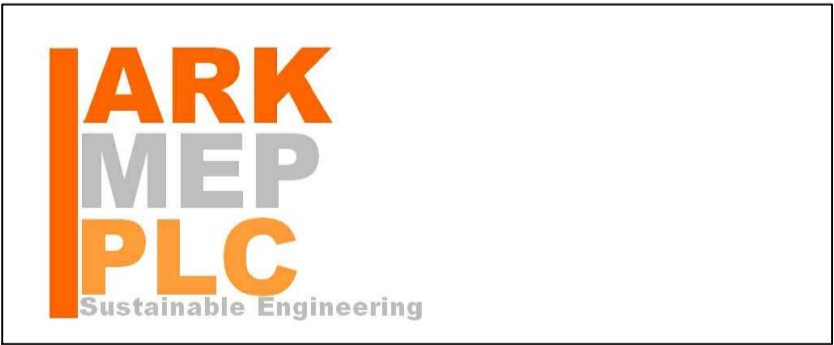

CLIENT Ark Build PLC				
PROJECT UCL In House Solutions				
DRG. TITLE Room 23 - Proposed Lighting Installation And Strip Out				
DRG. NO. 40-E0250-DR-04		SCALE 1:25@A1	REV. E	