



Corridor - Room 252

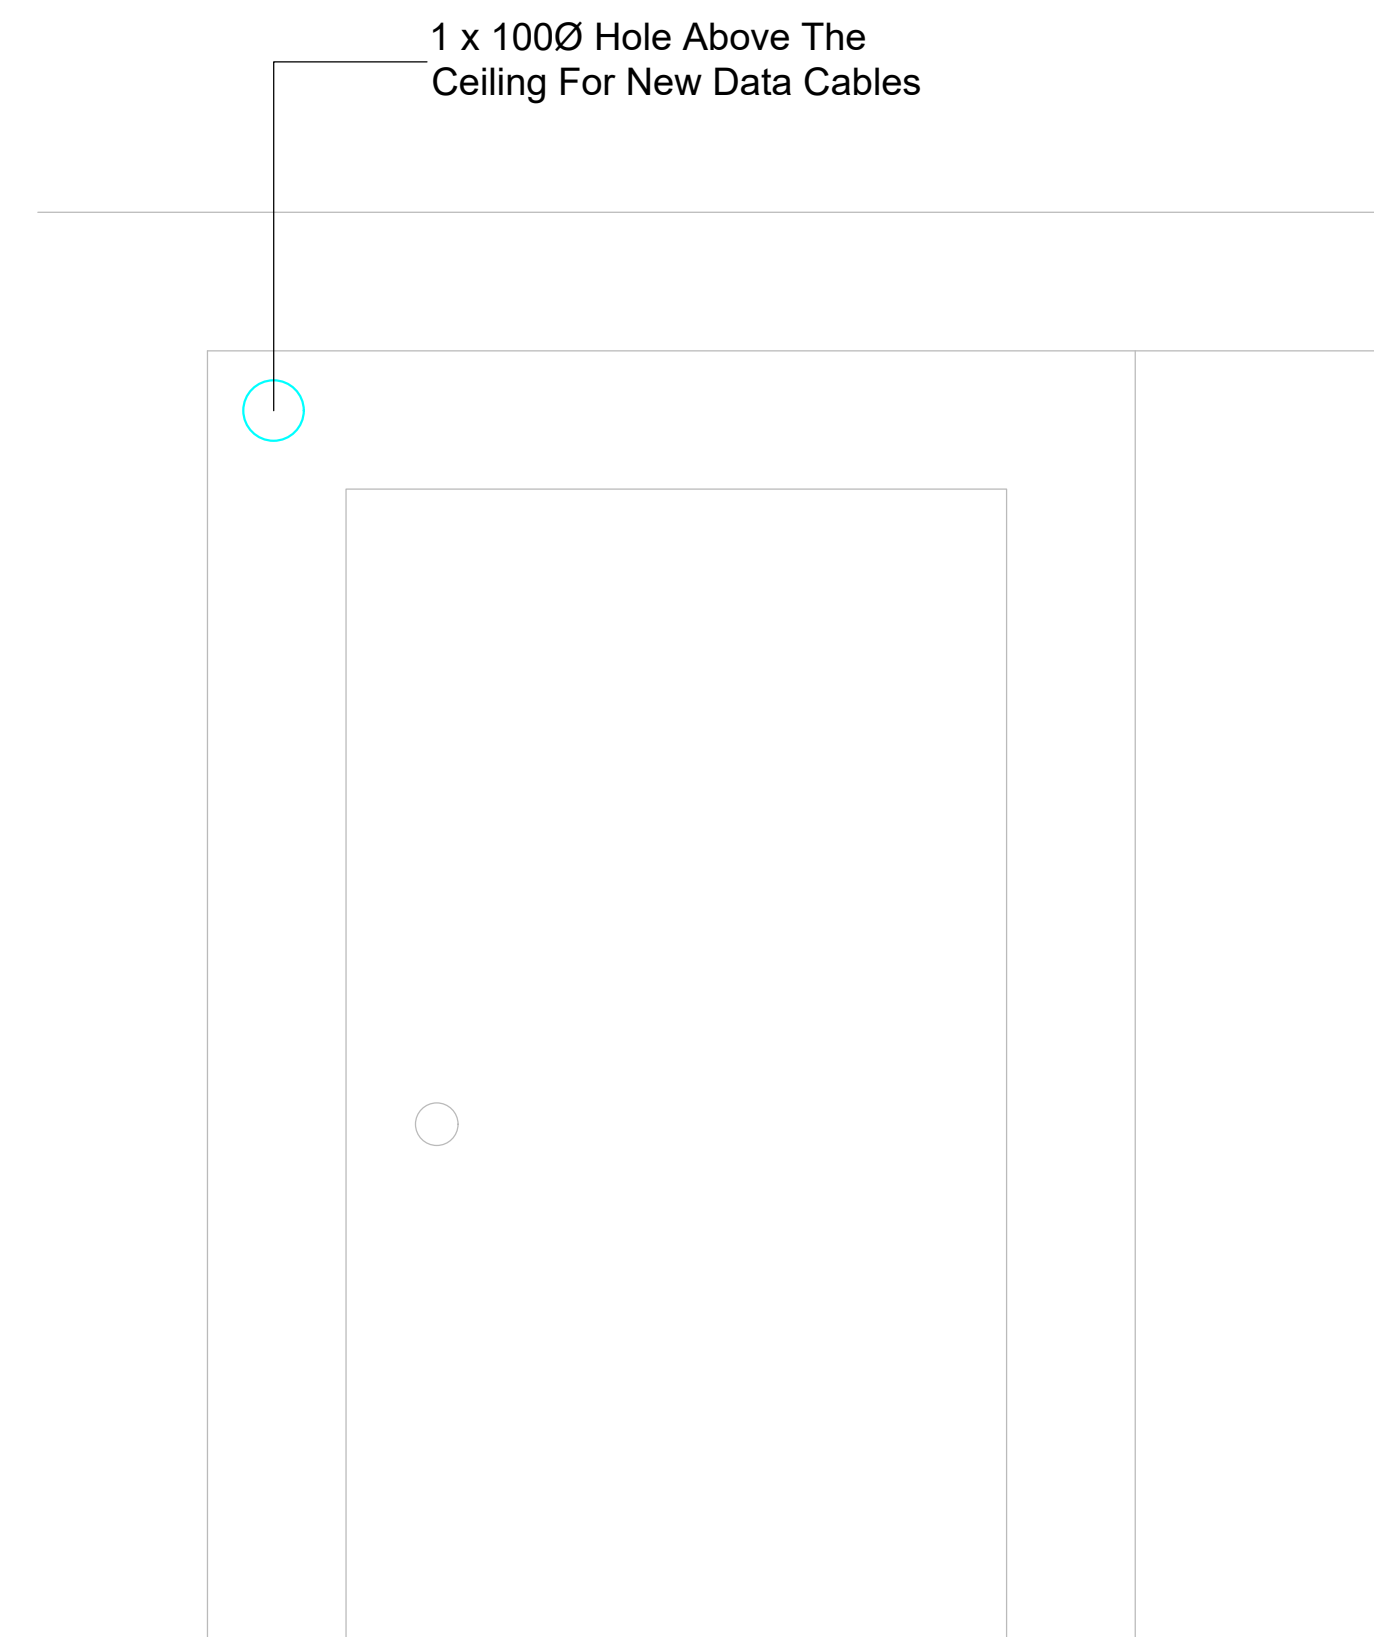


View On Arrow "A"

Not To Scale

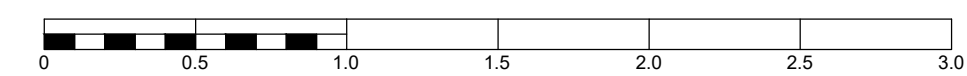

LENGTH IN METERS

E	North Arrow + Scale Bar Added	HS	AC	15.09.22
D	CLIENT AMENDMENTS	HS	AC	24.08.22
C	FOR CONSTRUCTION	HS	AC	17.08.22
A	Projector Ceiling Access Added	HGS	AC	22.07.22
REV	PURPOSE OF ISSUE	BY	APP	DATE

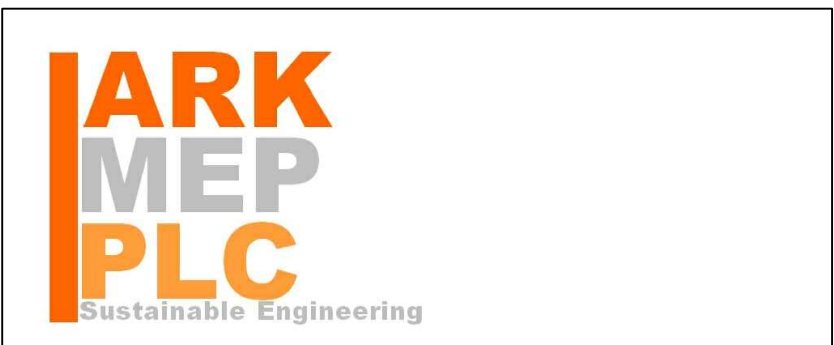

CLIENT Ark Build PLC			
PROJECT UCL In House Solutions			
DRG. TITLE Room 23 - Proposed BWIC For New AV And Data Cables			
DRG. NO. 40-E0250-DR-06	SCALE 1:25@A1	REV. D	