



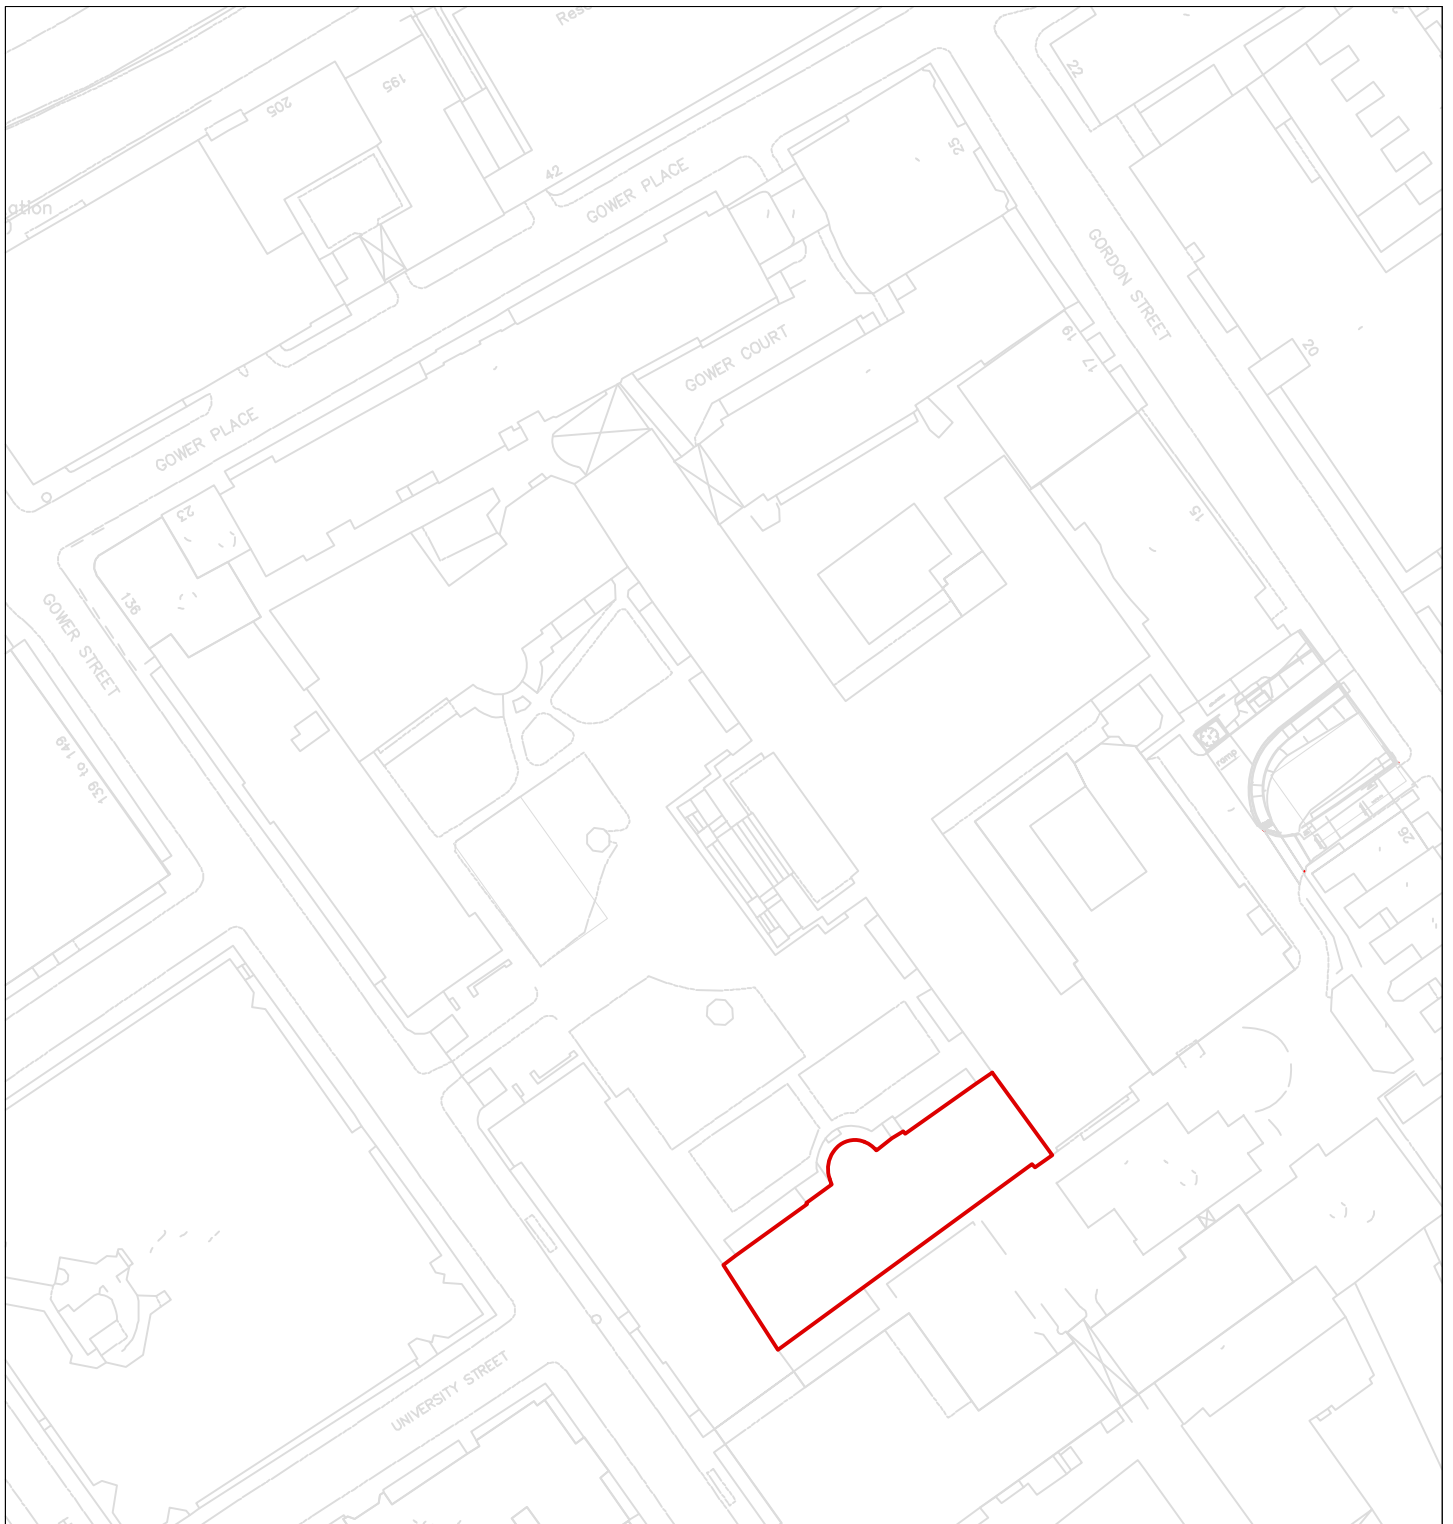

RED LINE AREA : 950 sqm

0 10 50 100

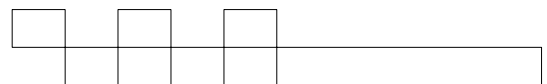

Issue Status:

Planning Application

Project Title:

**UCL Bulge London
Wilkins Building South**

Drawing Title:

Location Plan

twelve
architects & masterplanners

twelve architects & masterplanners
136-148 Tooley Street | London | SE1 2TU | UK
t: +44 (0) 20 7846 2012
e: info@twelvearchitects.com
w: www.twelvearchitects.com

Scale @ A4:

1:1250

Date:

23/08/22

Job No.:

12.2122

Drawing No.:

(EX)001

Revision:

-