


Only use figured dimensions. All dimensions are to be checked prior to use. This drawing remains the copyright of Eurohaus Ltd. and may not be reproduced without their permission. Unauthorised reproduction is a breach of copyright. All discrepancies are to be reported prior to construction.

NOTES RELATING TO THIS DRAWING

Do not use this drawing to build from without it being noted as issued for 'Construction' in the title panel below.

REVISIONS

DATE	DESCRIPTION OF REVISION.	BY	REV.
Sept 2022	2nd Submission	TM	C
Feb 2022	Planning	TM	A

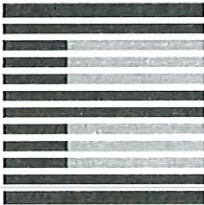

EUROHAUS
ENGLAND & GERMANY

WWW.EUROHAUS.CO.UK
WWW.EUROHAUS-PRODUCTS.DE


ARCHITECTURE
CONSTRUCTION CONSULTANTS
PROPERTY SERVICES

PROJECT	67 York Way London N7 9QF
CLIENT	H. Hasanali
TITLE	Site Location Plan
DRAWN BY	TM
SCALE	1:1250 @ A3
DATE	July 2021
ISSUE FOR	Planning
CHECKED	AJM

DRNG. NO.	7475/ 001	Rev.	C
-----------	-----------	------	---

THIS DRAWING IS THE COPYRIGHT OF EUROHAUS LTD. ONLY THOSE WITH WHOM WE HAVE CONTRACTED MAY COPY OR USE IT.
NO LIABILITY IS ACCEPTED FOR UNAUTHORISED USE.

67 York Way, London, N7 9QF

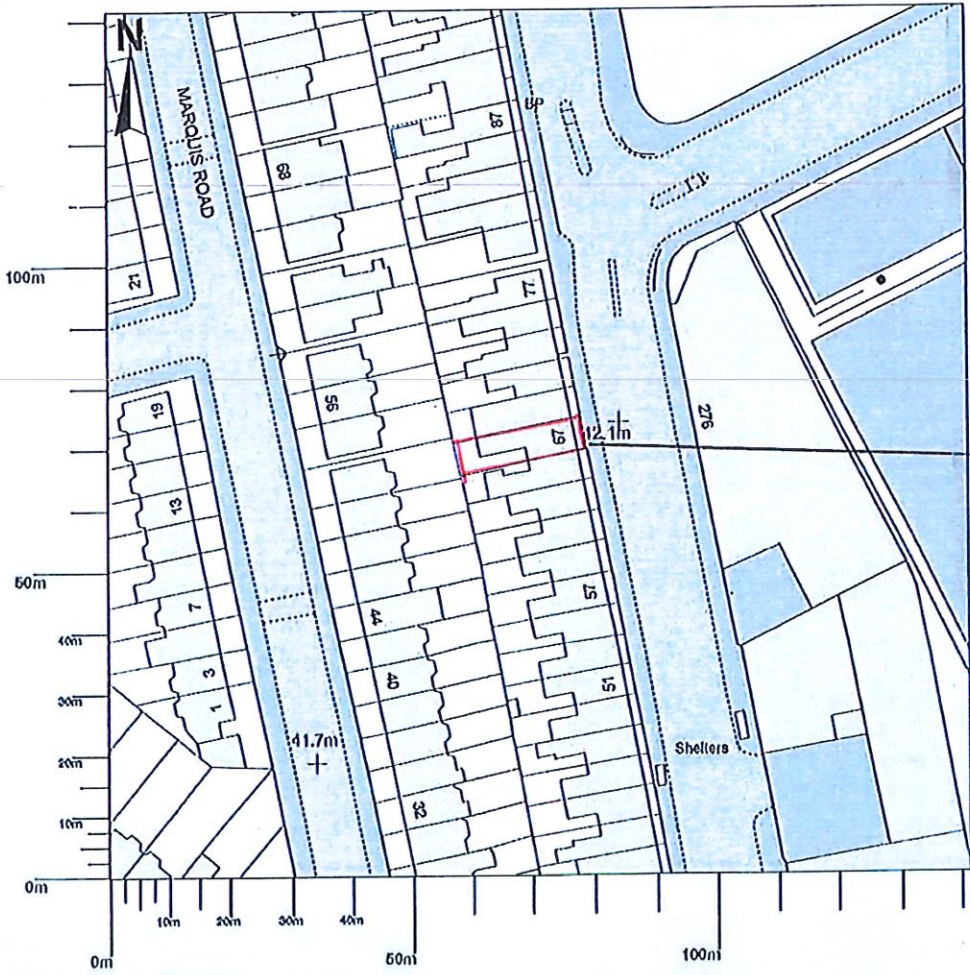

Application Site



Scale 1:1250

Site Location Plan

67 York Way