



Section A-A
1 : 200

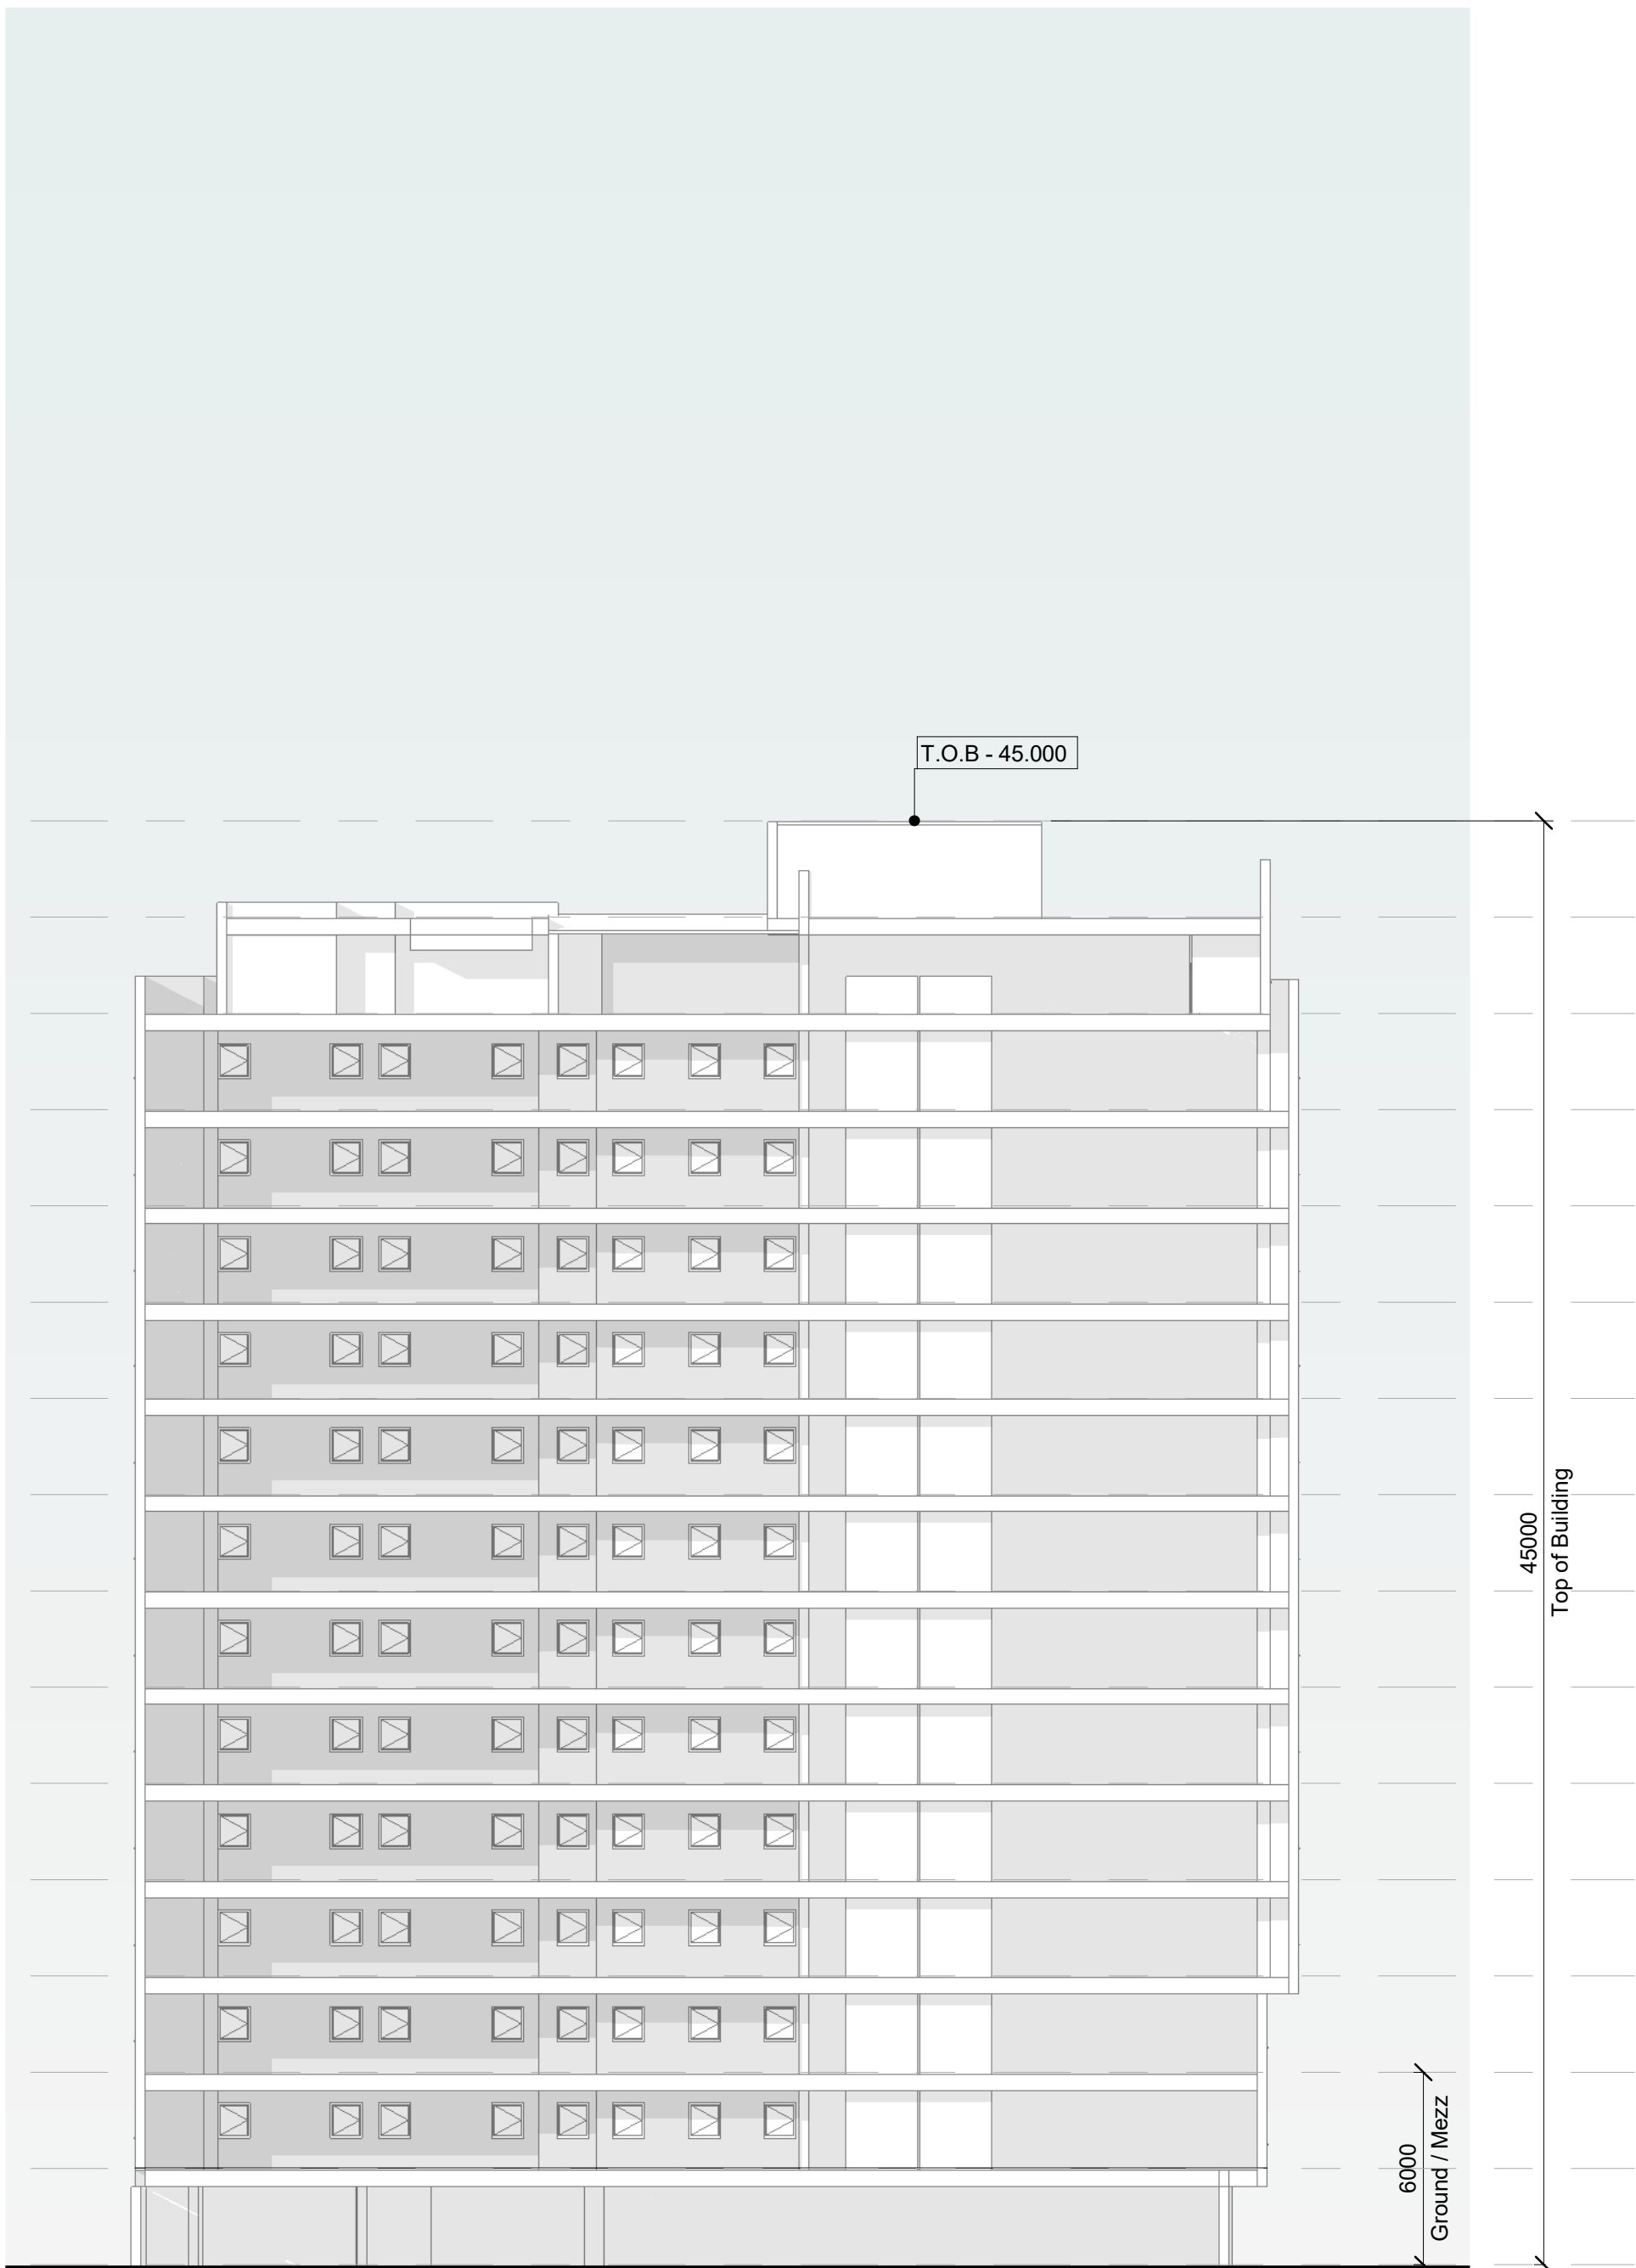

Section B-B
1 : 200

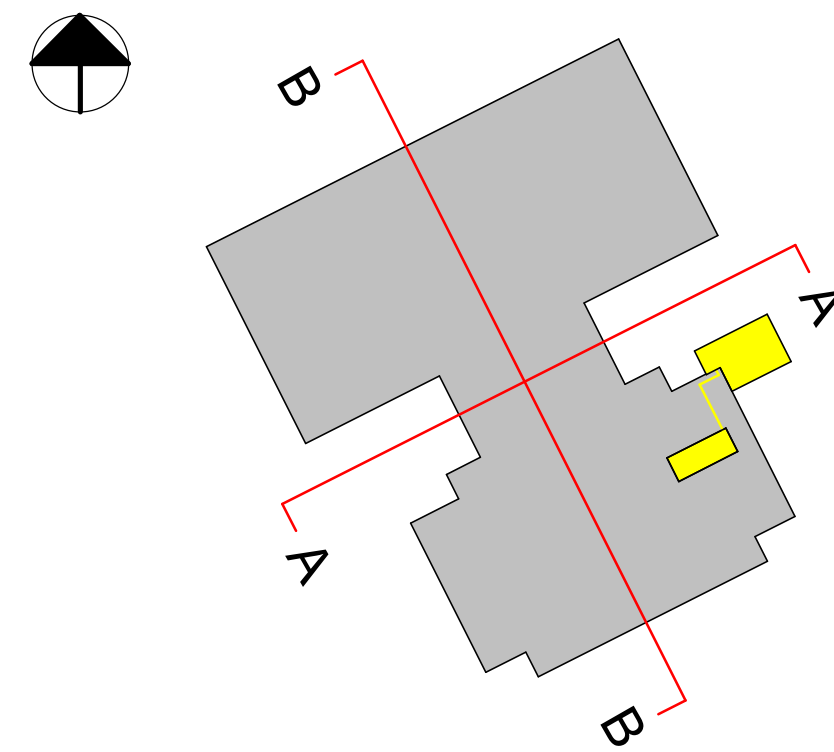

New Build Elements
Existing LSE Building

P1	08/09/22	DC	Issued for Planning	HB	DC
Rev	Date	Drawn	Description	Ch'k'd	App'd

M
MOTT
MACDONALD

St Vincent Plaza
319 St Vincent St
Glasgow, G2 5LP
United Kingdom
T +44 (0)141 222 4500
F +44 (0)141 221 2048
W www.mottmac.com

Client
London School of Economics
Houghton Street
London
WC2A 2AE
UK

Title
LSE Generator Replacement
Contextual Building Sections

Designed	H.BUCHAN	HB	Eng.check.		
Drawn	H.BUCHAN	HB	Coordination	H.BUCHAN	HB

Dwg.check.	H.BUCHAN	HB	Approved	D.COGHILL	DC
------------	----------	----	----------	-----------	----

Scale at A1	Status	Rev	Security
As Shown	PRE	P1	STD

Drawing Number
400926 - MMD - XX - XX - DR - A - 0020

