


Existing Part Plan



Existing Projecting Sign

Existing Part Elevation

Entrance Door

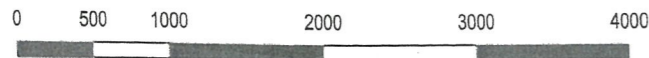

Scale 1 : 50@A3

Drawing No. EN03 012022E  
 Scale: 1:50  
 Date: 14.01,2022  
 Revision:  
**Des Ager Design and Planning Consultant**  
 33 Charterhouse Road, Godalming, Surrey GU7 2AG  
 T: 01483 800417  
 M: 07836 558370  
 desmondager@gmail.com

Project Title:  
**PROPOSED ATM INSTALLATION  
 AS A THROUGH GLASS INSTALLATION**  
 Site Address: Nisa Local  
 335-337 Grays Inn Road  
 London WC1X 8PX

Notes:  
 Existing Part Plan and Elevation  
 Installation of a Self Serv 26 ATM with illuminated  
 ATM fascia signage.

Client: