

Key

 Boundary Line
 Demolished

Schedule of Areas

Total Site Area
74.48 s.q.m.

Existing Residential
0.00 s.q.m.

Residential area lost
by change of use or demolition
0.00 s.q.m.

Proposed Residential
0.00 s.q.m.

Net additional area
0.00 s.q.m.

Existing Non-Residential
0.00 s.q.m.

Non Residential area lost
by change of use or demolition
0.00 s.q.m.

Proposed Non-Residential
0.00 s.q.m.

Rev No.	Date	Description
---------	------	-------------

Notes:

Any inaccuracies or errors to be reported to the architect/surveyor immediately and prior to any work commencing. All dimensions to be verified on site. All work to comply with British Standards Code of practice. All external surfaces and materials to match existing. This drawing and all information provided within it is the copyright of UPP Consultants Ltd. and reproduction without prior consent is strictly forbidden.

Dwg No	Drawn
041HE-A-01-001	RG


Drawing	Checked
Location Plan	EA

Scale 1 : 500 @ A3 Issue Date 22.08.2022



Project Address

Client	Status
Wayne & Silver LTD (Mark Wayne)	For Planning

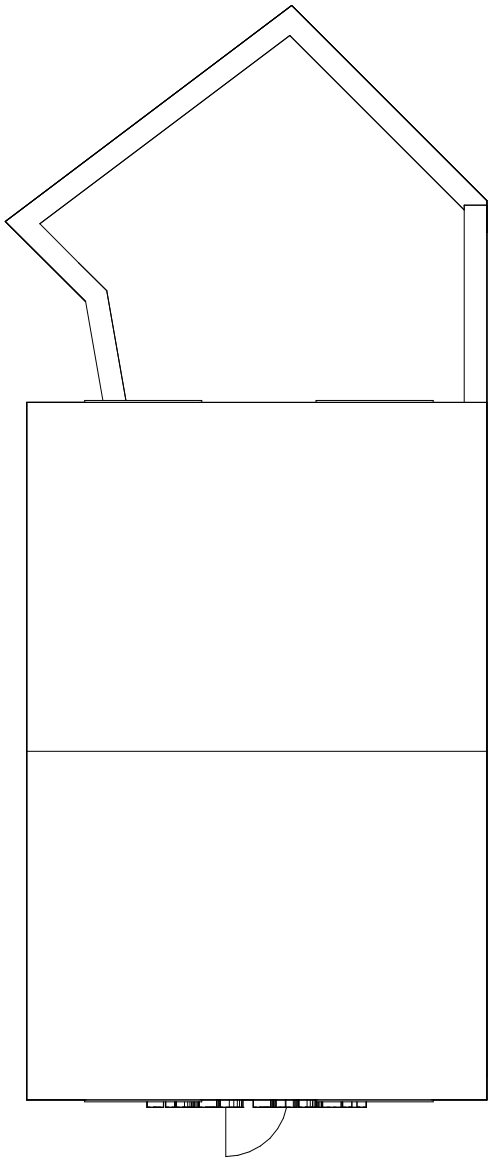

EXISTING BLOCK PLAN DA

Key

Boundary Line

Demolished

Rev No.	Date	Description
---------	------	-------------

Notes:

Any inaccuracies or errors to be reported to the architect/surveyor immediately and prior to any work commencing. All dimensions to be verified on site. All work to comply with British Standards Code of practice. All external surfaces and materials to match existing. This drawing and all information provided within it is the copyright of UPP Consultants Ltd. and reproduction without prior consent is strictly forbidden.

Dwg No	Drawn
041HE-A-07 - 101	RG

Drawing	Checked
Block Plan	EA

Scale	Issue Date
1 : 100 @ A3	22.08.2022



Project Address

Client	Status
Wayne & Silver LTD (Mark Wayne)	For Planning

www.upp-planning.co.uk
info@upp-planning.co.uk
0208 202 9996
Atrium, Stables Market, Chalk
Farm Road, London, NW1 8AH



Key

Boundary Line

Demolished



EXISTING FRONT VISUALIZATION DA



PROPOSED FRONT VISUALIZATION DA

Rev No.	Date	Description
---------	------	-------------

Notes:

Any inaccuracies or errors to be reported to the architect/surveyor immediately and prior to any work commencing. All dimensions to be verified on site. All work to comply with British Standards Code of practice. All external surfaces and materials to match existing. This drawing and all information provided within it is the copyright of UPP Consultants Ltd. and reproduction without prior consent is strictly forbidden.

Dwg No	Drawn
041HE-A-07 - 102	RG

Drawing	Checked
Visualization	EA


Scale	Issue Date
@ A3	22.08.2022

Project Address

Client	Status
Wayne & Silver LTD (Mark Wayne)	For Planning

www.upp-planning.co.uk
info@upp-planning.co.uk
0208 202 9996
Atrium, Stables Market, Chalk
Farm Road, London, NW1 8AH



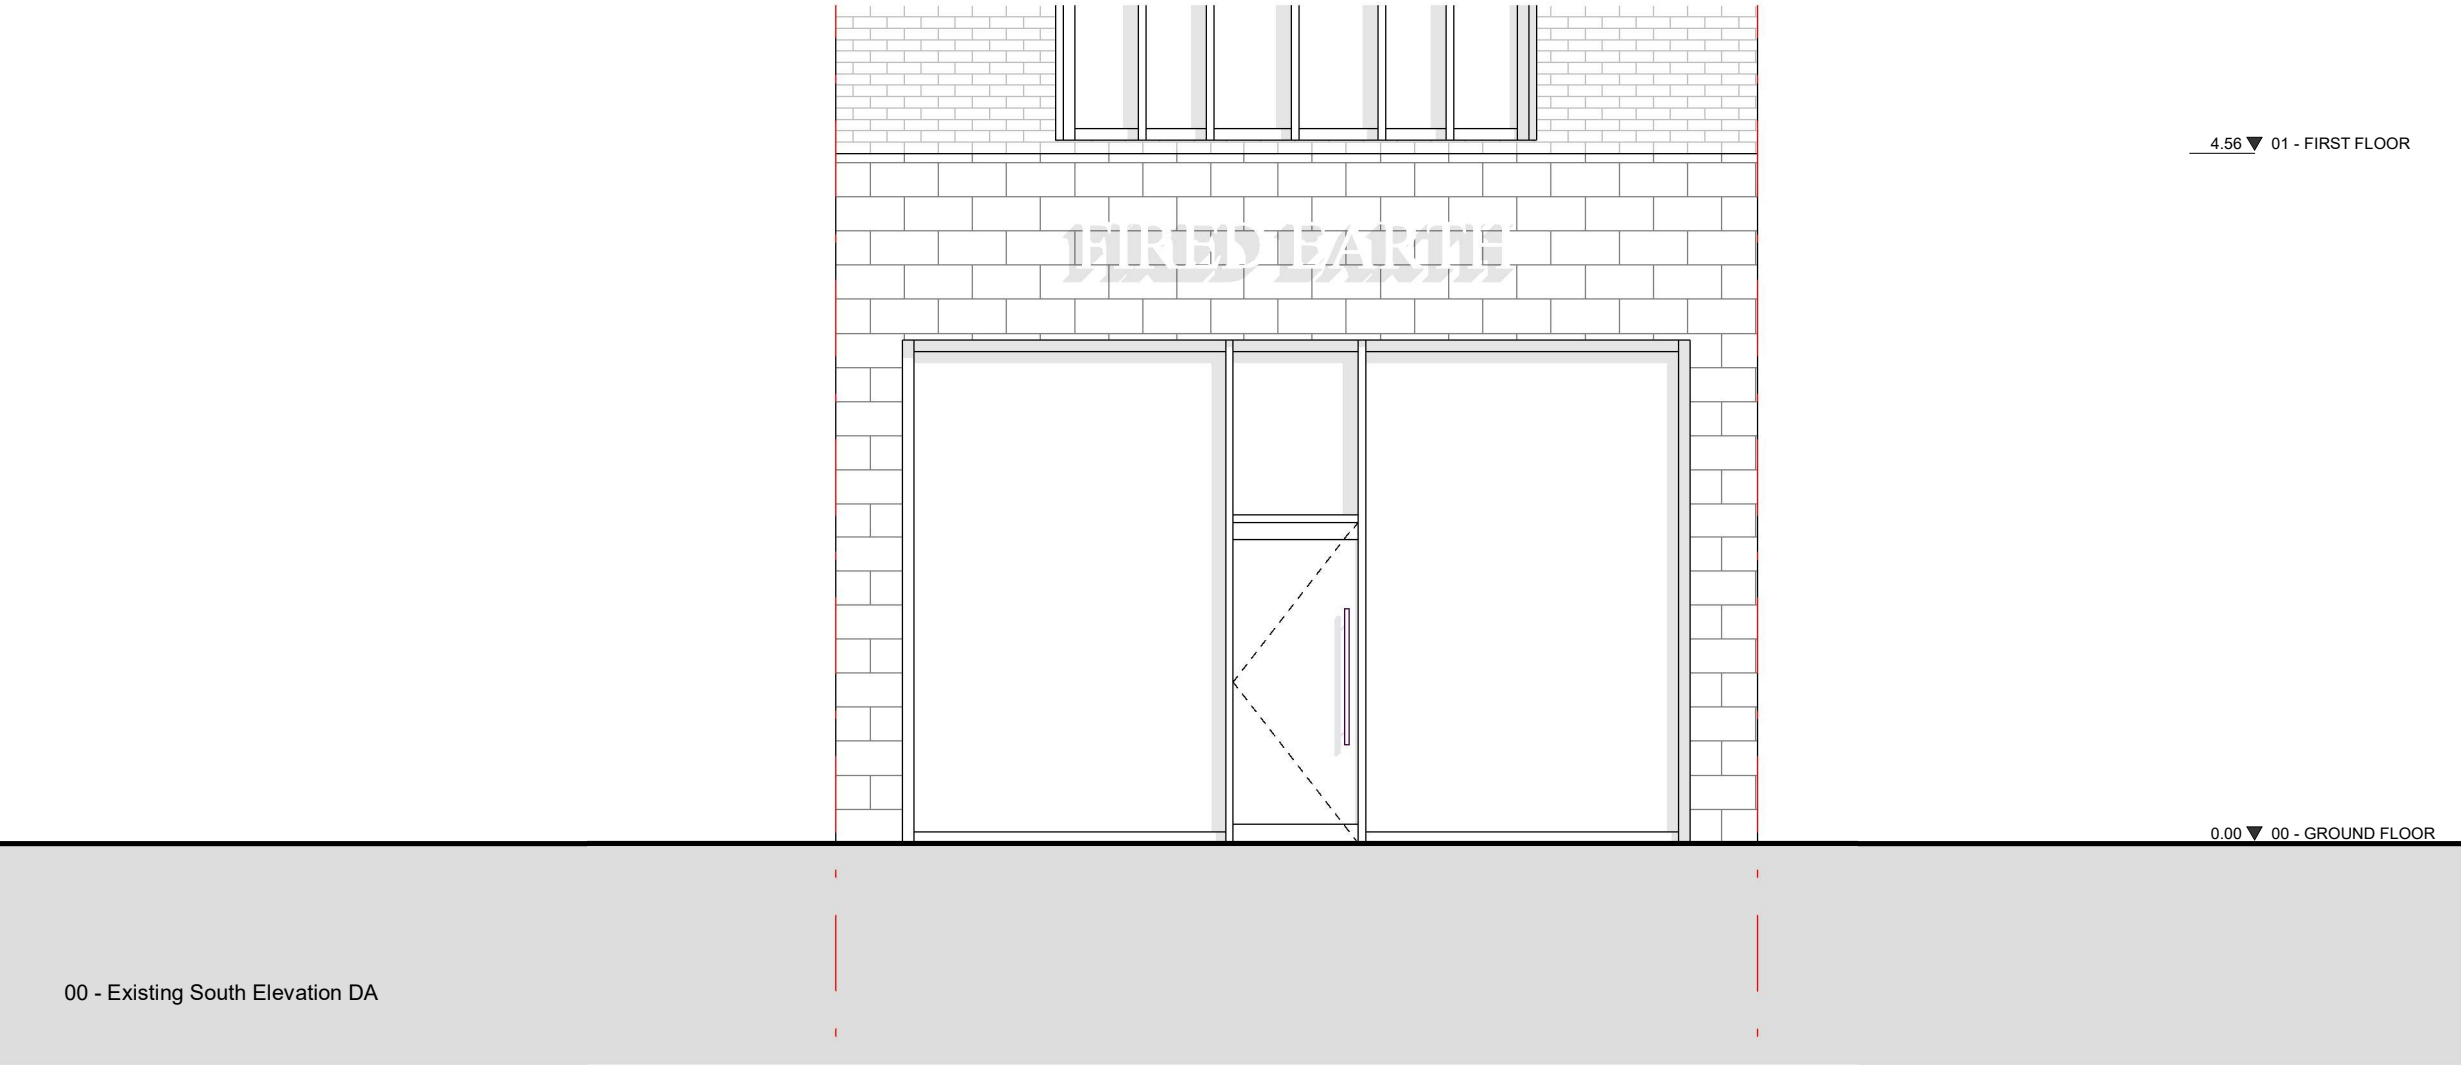

Key		
—	-	Boundary Line
- - -	-	Demolished

Rev No.	Date	Description
---------	------	-------------

Notes:

Any inaccuracies or errors to be reported to the architect/surveyor immediately and prior to any work commencing. All dimensions to be verified on site. All work to comply with British Standards Code of practice. All external surfaces and materials to match existing. This drawing and all information provided within it is the copyright of UPP Consultants Ltd. and reproduction without prior consent is strictly forbidden.

Dwg No	Drawn
041HE-A-07 - 103	RG

Drawing	Checked
Elevations	EA

Scale	Issue Date
1 : 50 @ A3	22.08.2022

0	2.5m
---	------

Project Address


Client	Status
Wayne & Silver LTD (Mark Wayne)	For Planning



Key

Boundary Line

Demolished

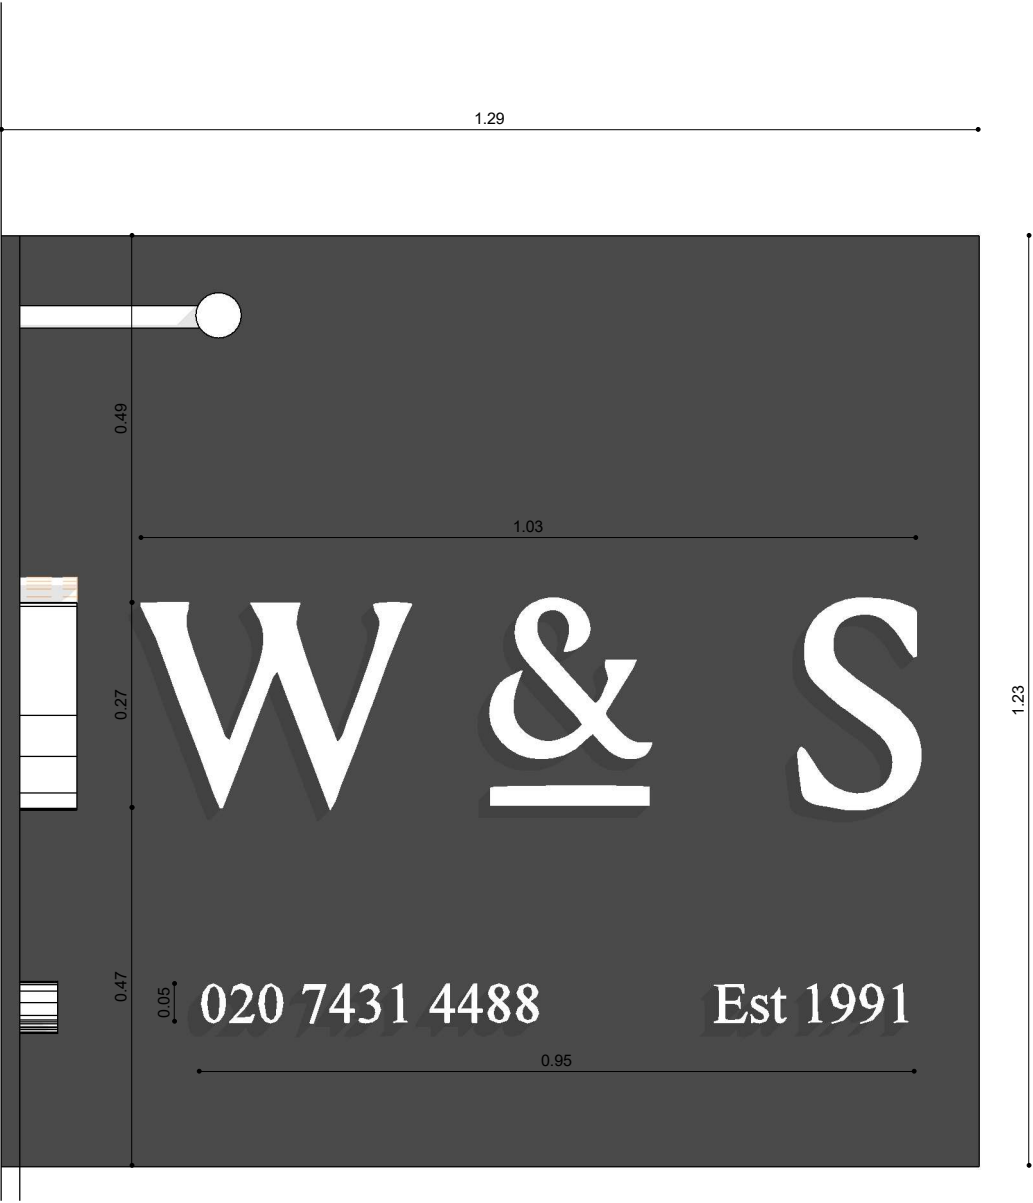

Rev No.	Date	Description
---------	------	-------------

Notes:

Any inaccuracies or errors to be reported to the architect/surveyor immediately and prior to any work commencing. All dimensions to be verified on site. All work to comply with British Standards Code of practice. All external surfaces and materials to match existing. This drawing and all information provided within it is the copyright of UPP Consultants Ltd. and reproduction without prior consent is strictly forbidden.

Dwg No	Drawn
041HE-A-07 - 104	RG


Drawing	Checked
Detailed Elevation	EA

Scale	Issue Date
1 : 10 @ A3	22.08.2022



Project Address

Client	Status
Wayne & Silver LTD (Mark Wayne)	For Planning

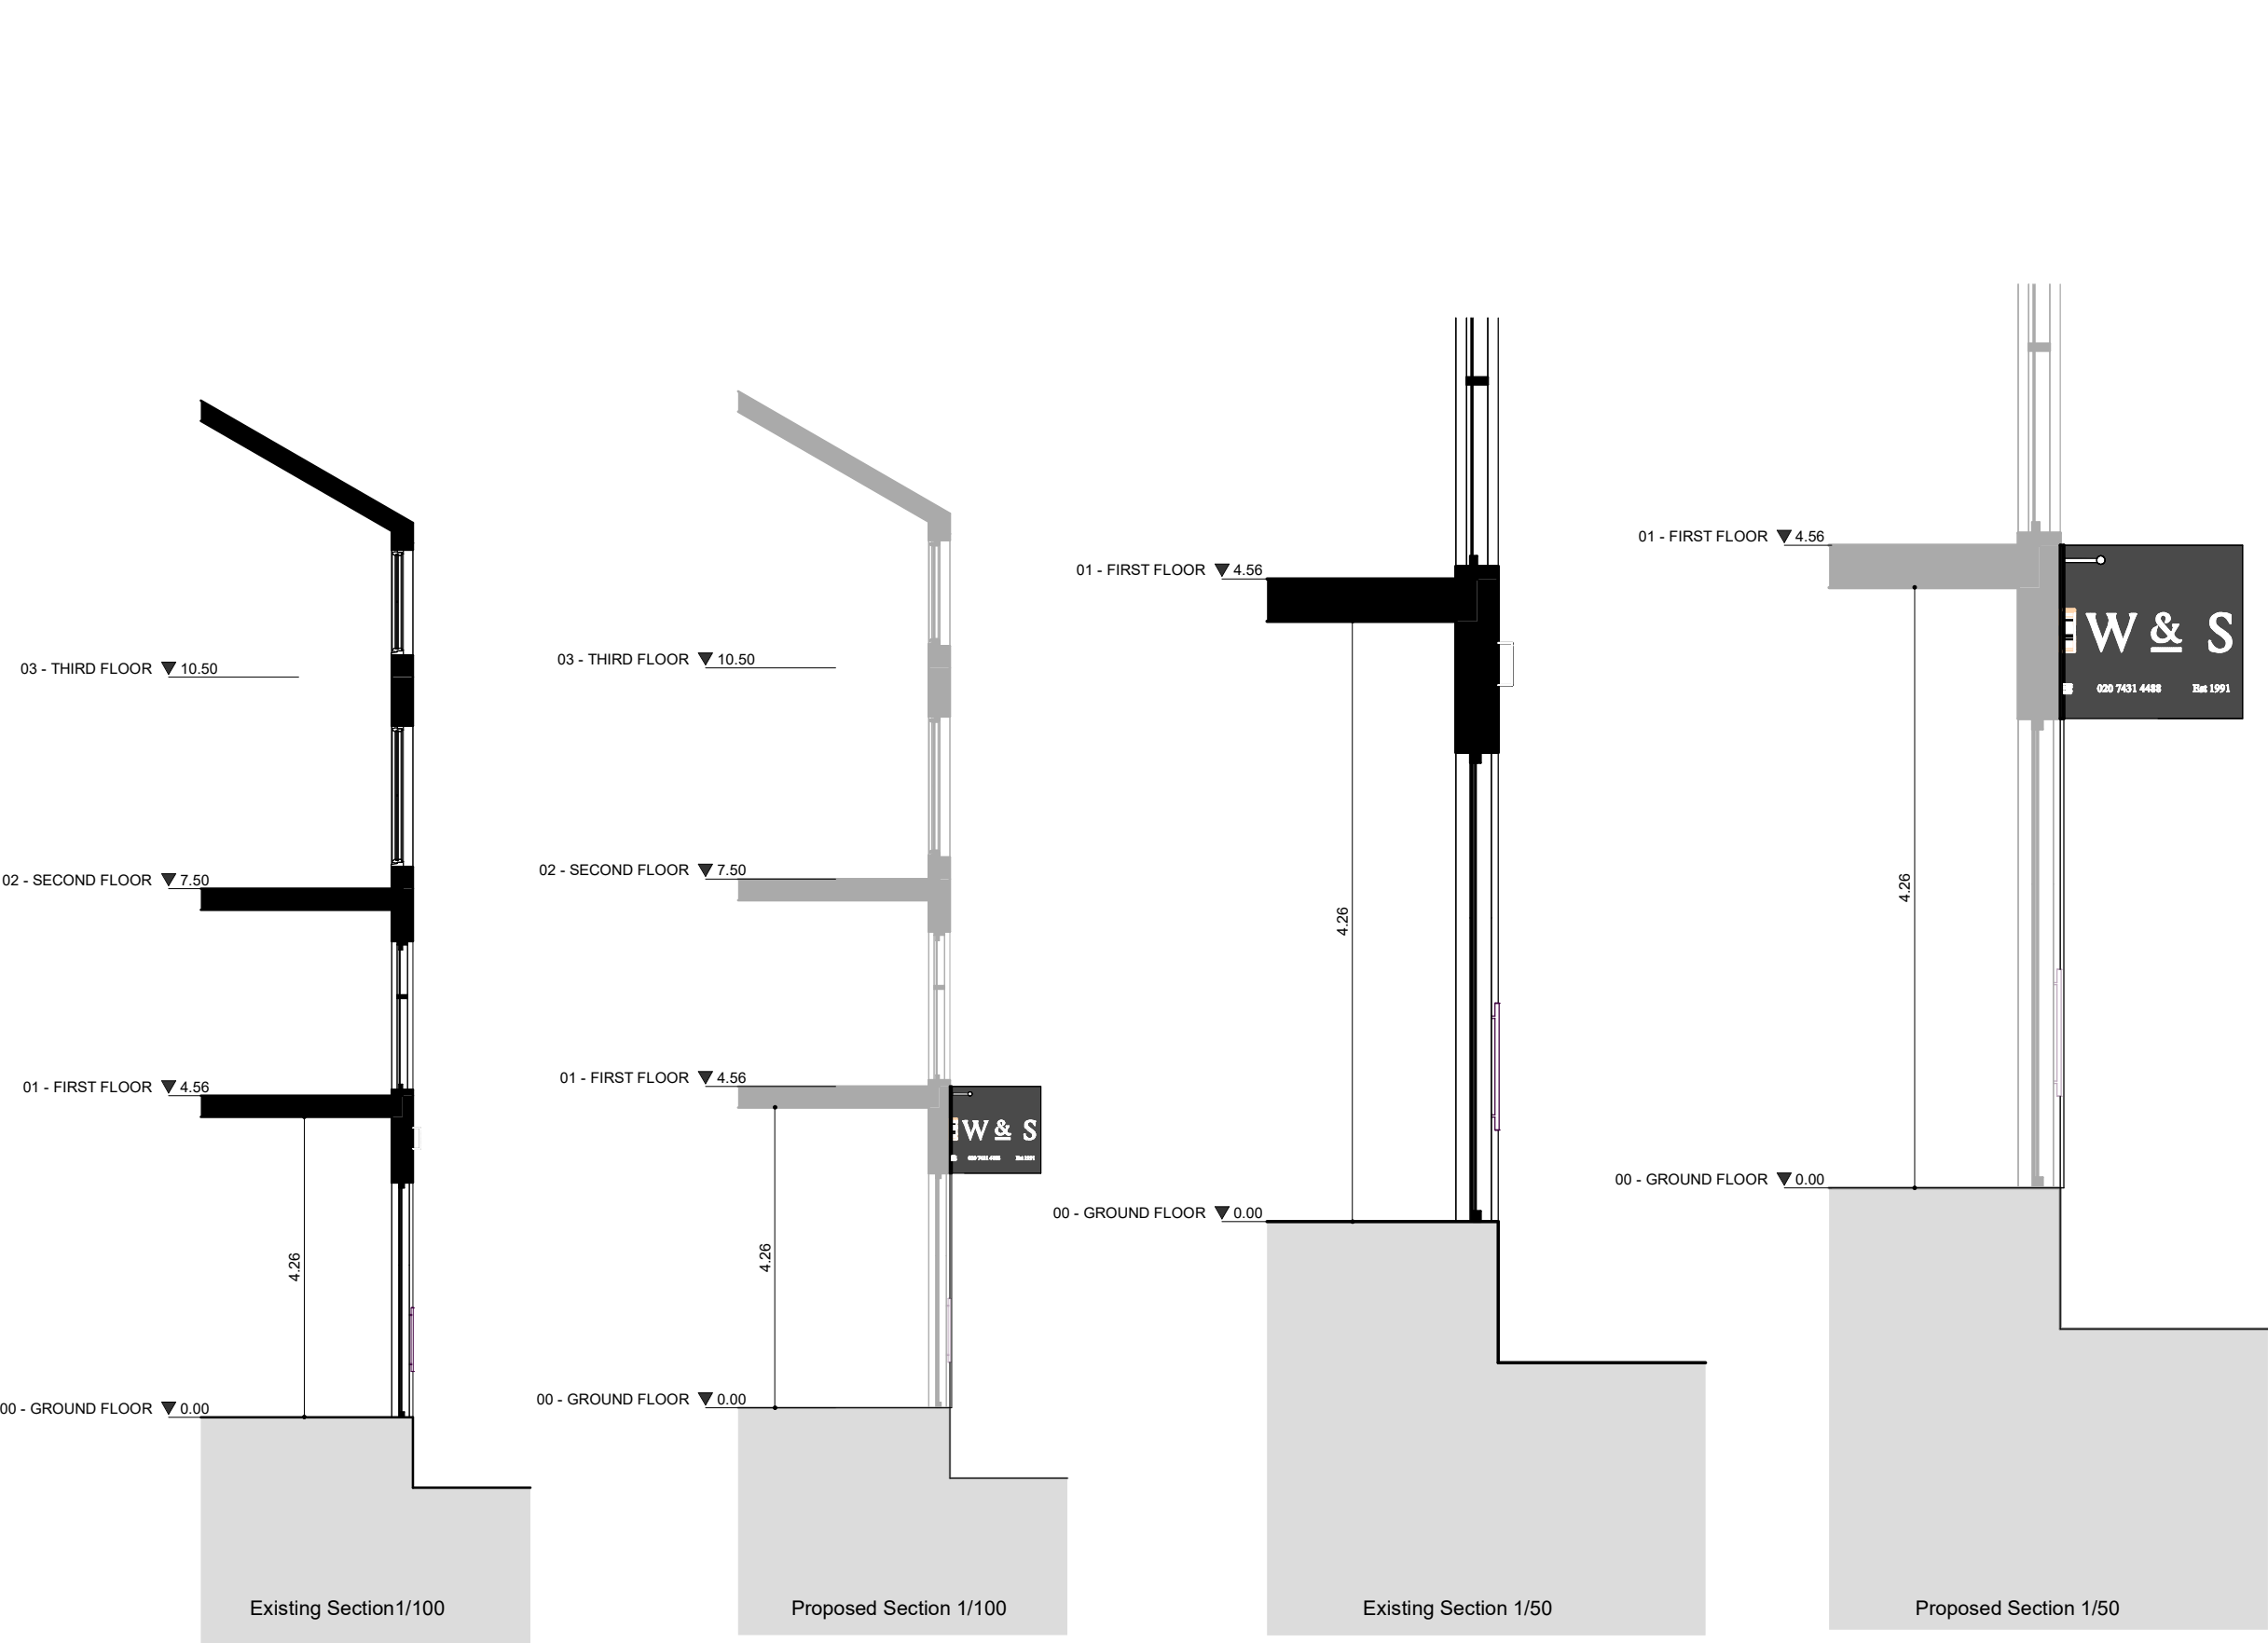

Key

Boundary Line

Demolished

Rev No.	Date	Description
---------	------	-------------

Notes:

Any inaccuracies or errors to be reported to the architect/surveyor immediately and prior to any work commencing. All dimensions to be verified on site. All work to comply with British Standards Code of practice. All external surfaces and materials to match existing. This drawing and all information provided within it is the copyright of UPP Consultants Ltd. and reproduction without prior consent is strictly forbidden.

Dwg No	Drawn
041HE-A-07 - 105	RG

Drawing	Checked
Detailed Section	EA

Scale	Issue Date
As indicated @ A3	22.08.2022

Project Address

Client	Status
Wayne & Silver LTD (Mark Wayne)	For Planning

www.upp-planning.co.uk
info@upp-planning.co.uk
0208 202 9996
Atrium, Stables Market, Chalk
Farm Road, London, NW1 8AH

