


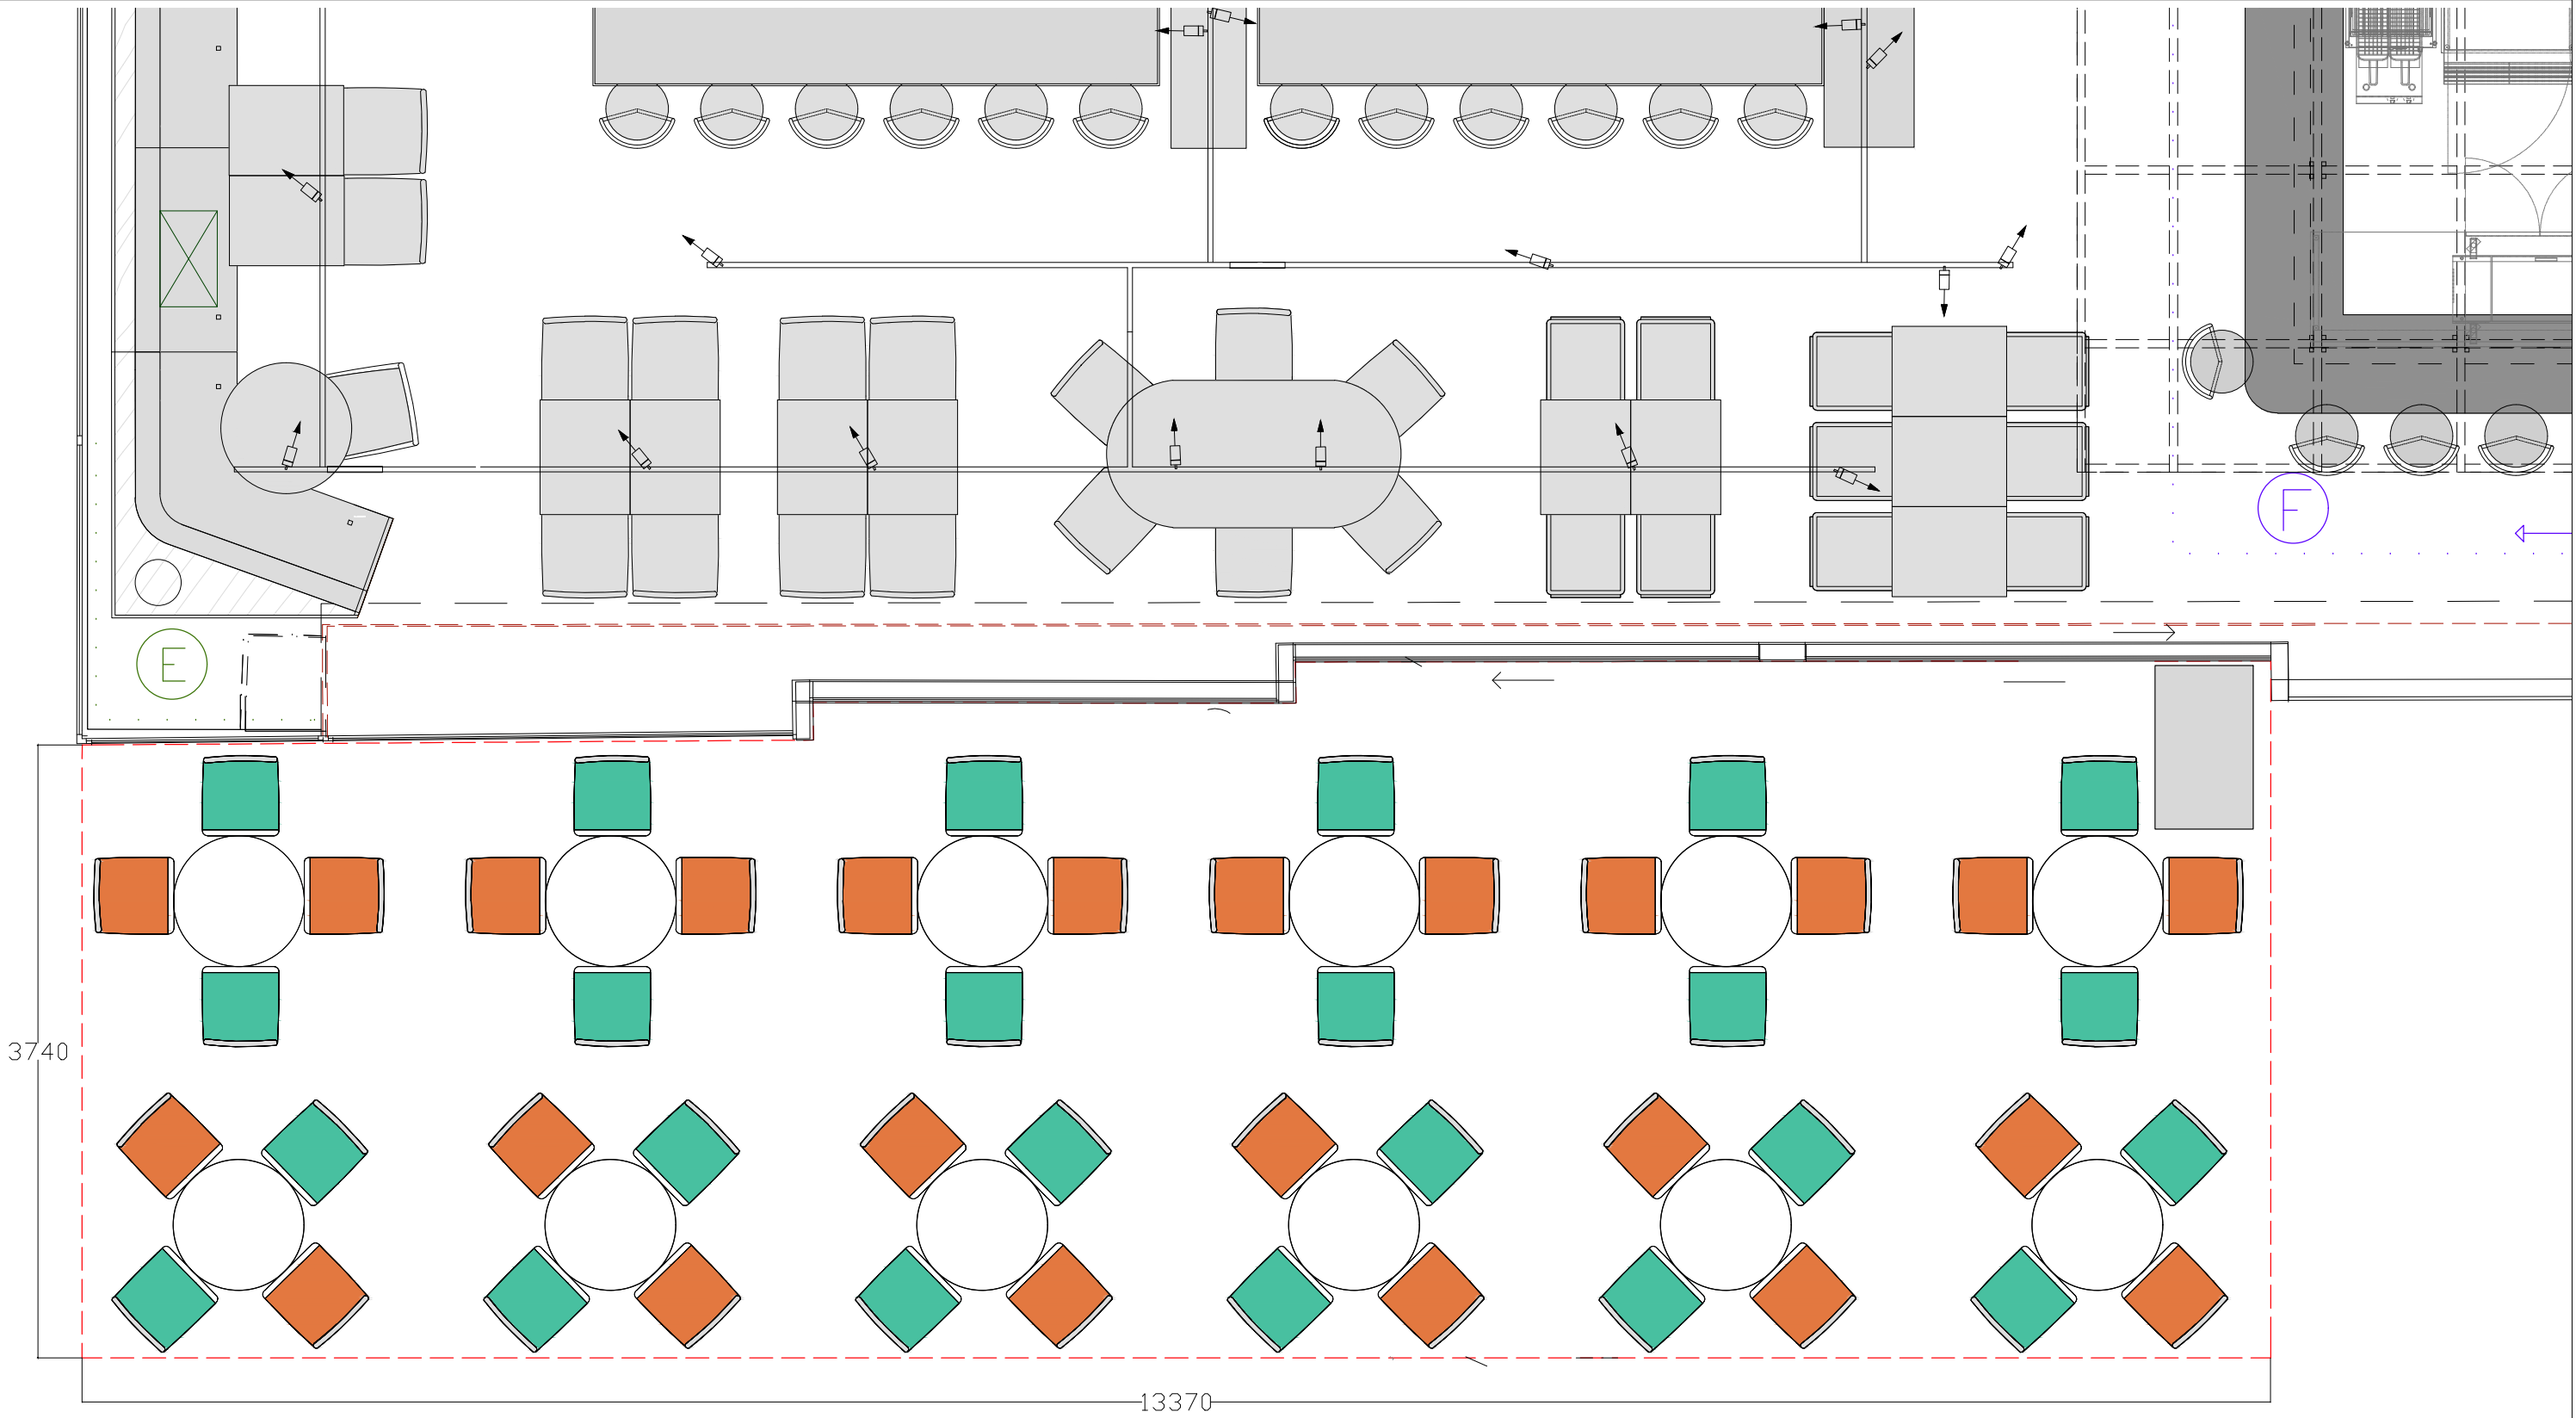

NOTES

REV. DATE REASON

REV. DATE REASON
24/03 DIMENSIONED TERRACE

PROJECT TERRACE LAYOUT
TITLE 1@20 @A1
SCALE 1@20 @A1
DATE 24/03/22 DRAWN BY CP

PROJECT NO.
DRAWING NO.

Microsoft Word 2019 97599999