


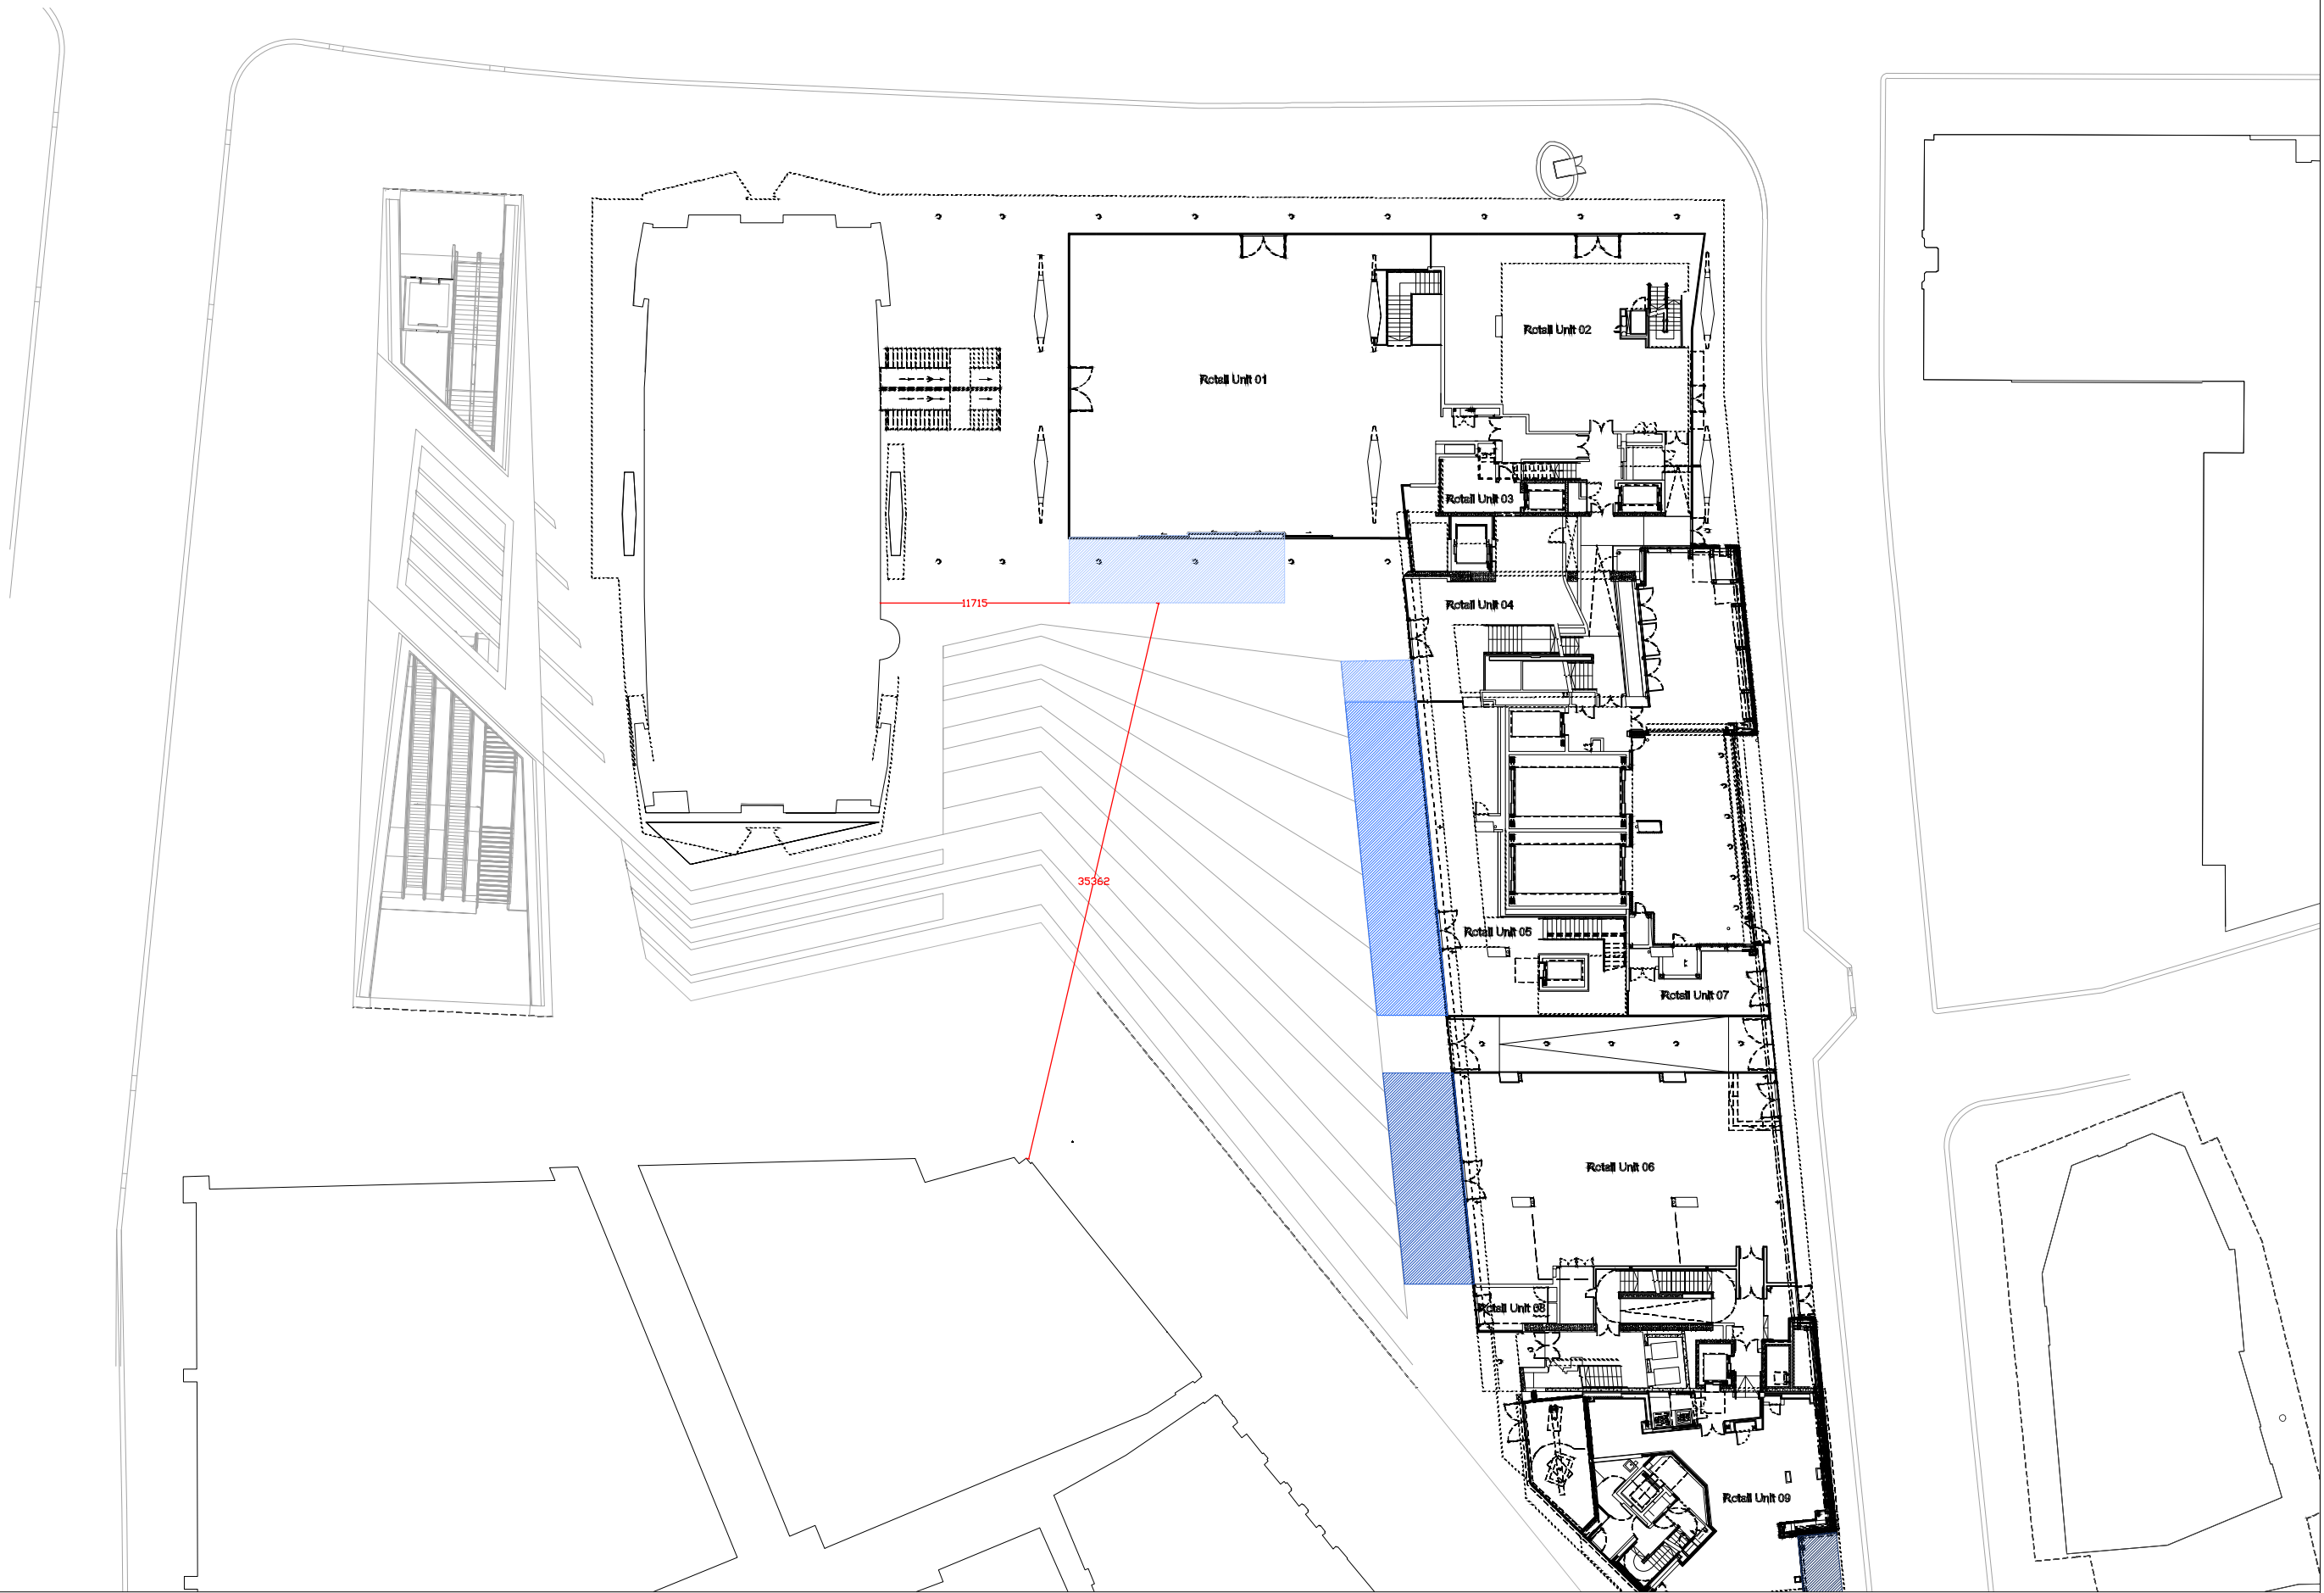

NOTES

REV. DATE REASON

REV. DATE REASON
28/03 BUILDING DIMS

PROJECT TERRACE LAYOUT
TITLE 1@200 @A1
SCALE 28/03/22 DRAWN BY CP

PROJECT NO.

DRAWING NO.