
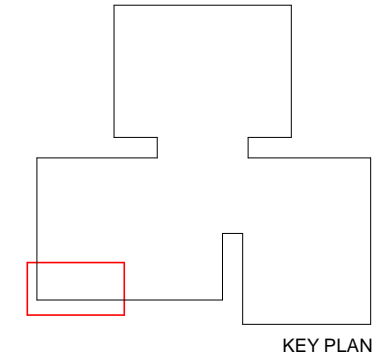


A3

A B C D E F G

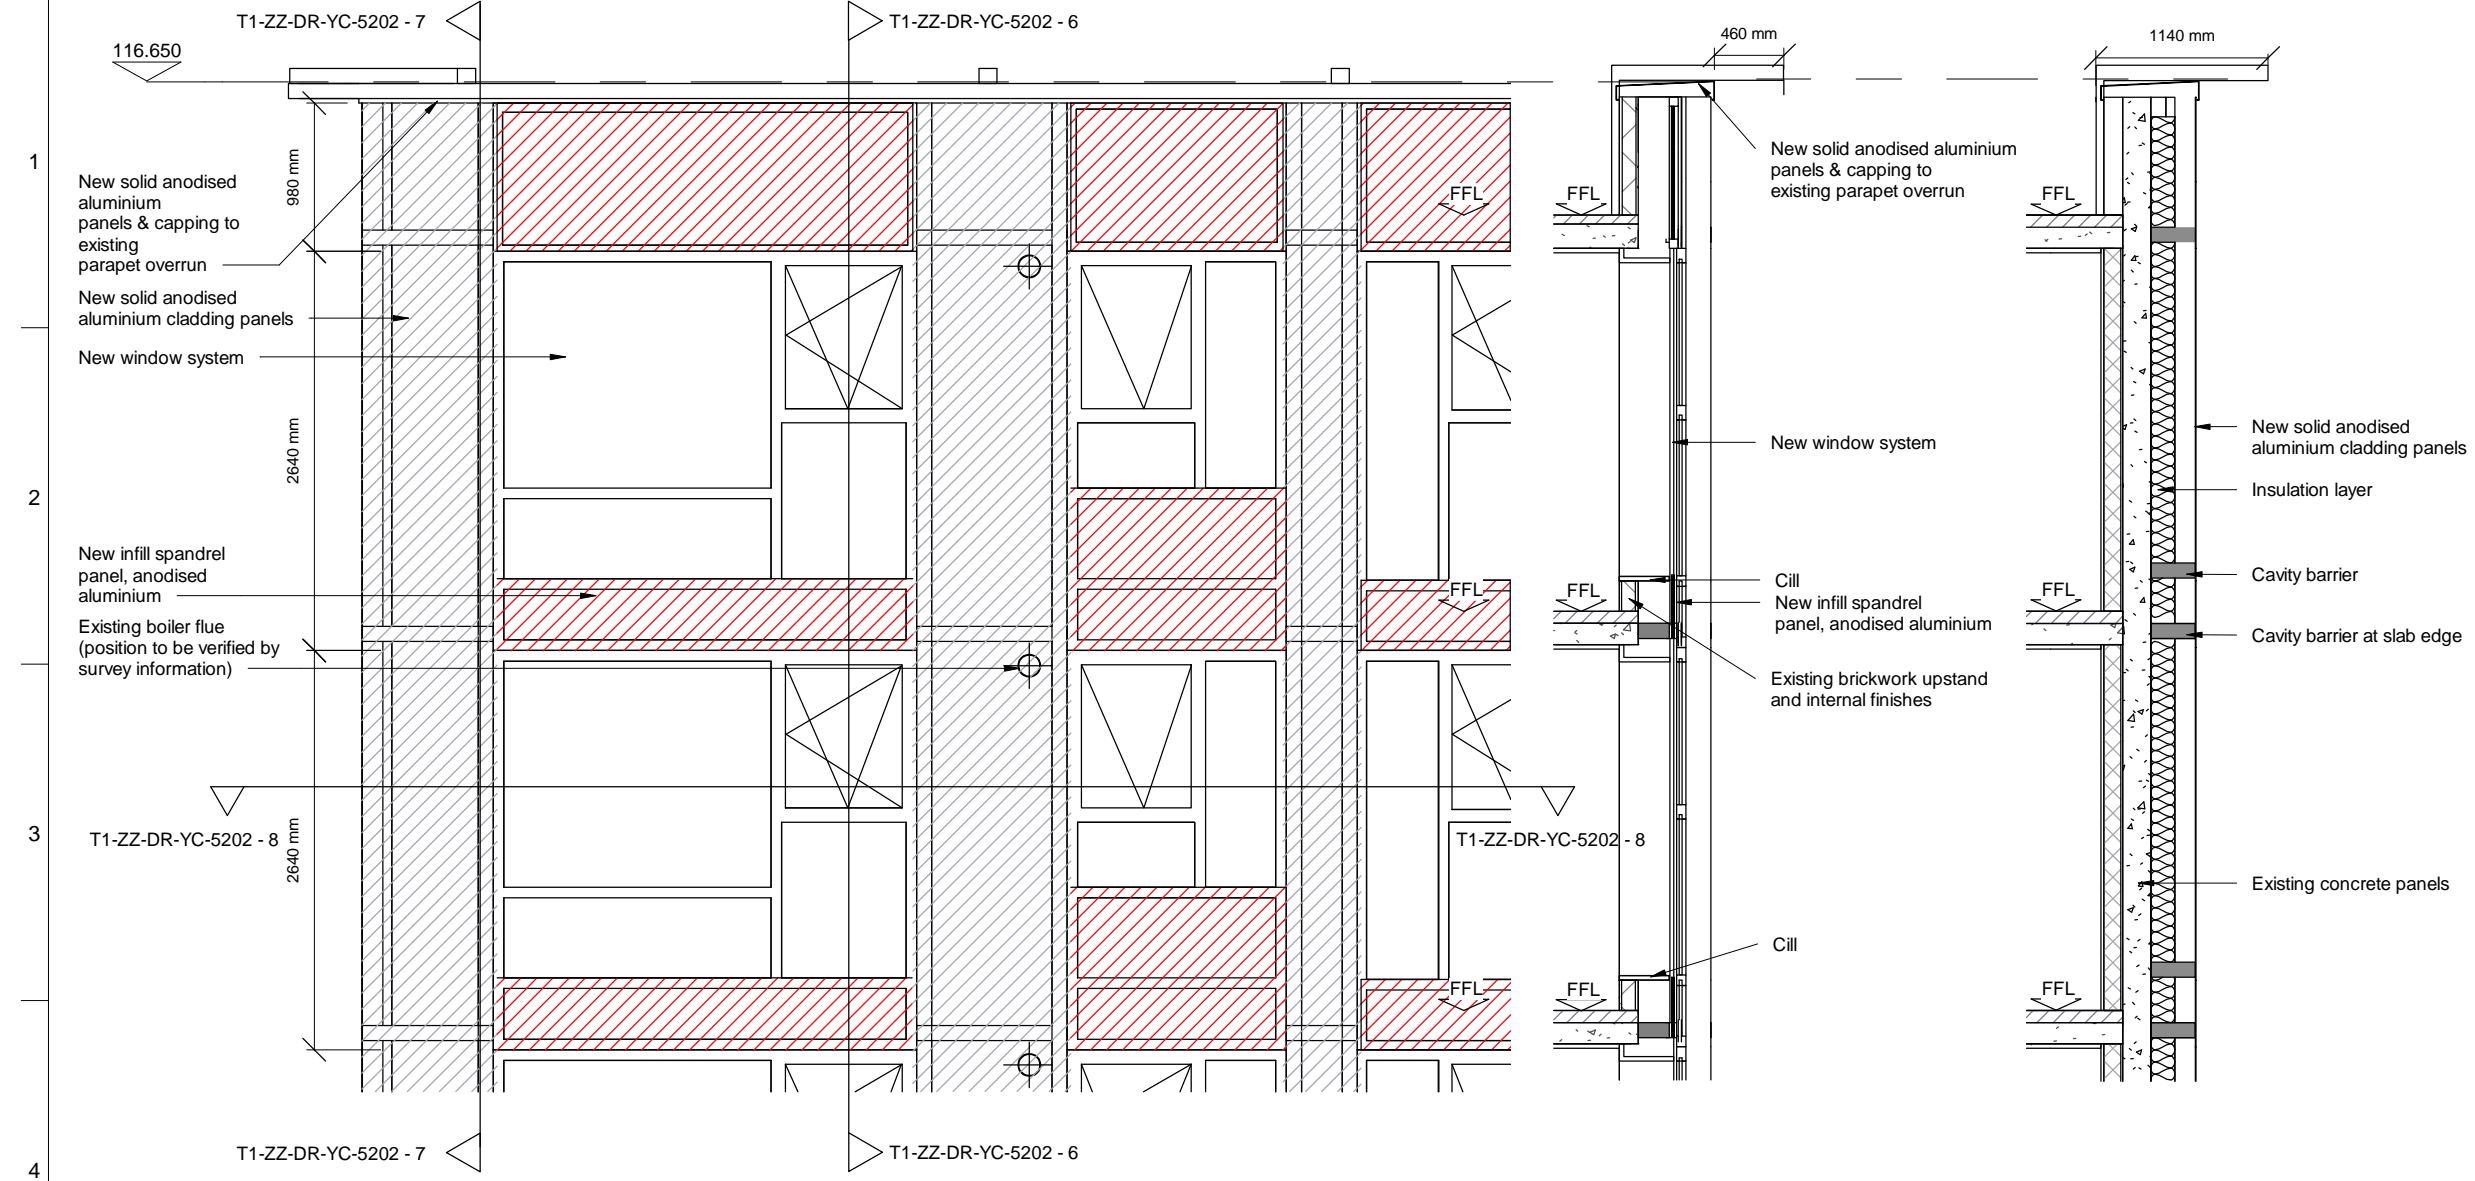

THIS DRAWING AND THE INFORMATION IT CONTAINS ARE THE PROPERTY OF ARUP FACADE ENGINEERING.

DESIGN RISKS AND ASSUMPTIONS ARE PART OF THE CDM RISK REGISTER.

READ THIS DRAWING IN CONJUNCTION TO THE CDM RISK REGISTER.

THE DRAWING CONTENT REFLECTS THE DESIGN INTENT ONLY AND IS NOT FOR CONSTRUCTION.

NOTE: DIMENSIONS SHOWN ARE NOMINAL. TO BE VERIFIED BY SURVEY INFORMATION.

Rev	Date	By	Chkd	Appd
05	02.12.20			
04	20.07.20			
03	15.10.18			
02	15.05.18			
01	19.03.18			
00	26.02.18			

**ARUP**

13 Fitzroy Street, London, W1T 4BJ  
 Solihull, West Midlands B90 8AE  
 T +44(0)121 213 3000 F +44(0)121 213 3001  
 www.arup.com

Client  
 London Borough of Camden

Project Title  
 Chalcots Estate  
 London

Drawing Title  
 Bray, Burnham, Dorney, Taplow Towers  
 Approved Detailed Views  
 Sheet 02

Scale at A3 As indicated

Role  
 Facade Engineering

Suitability  
 Planning

Arup Job No  
**259493**

Rev  
**05**

Name  
**259493-ARUP-T1-ZZ-DR-YC-5202**

