





1 E1 - Detailed View 1  
1 : 50

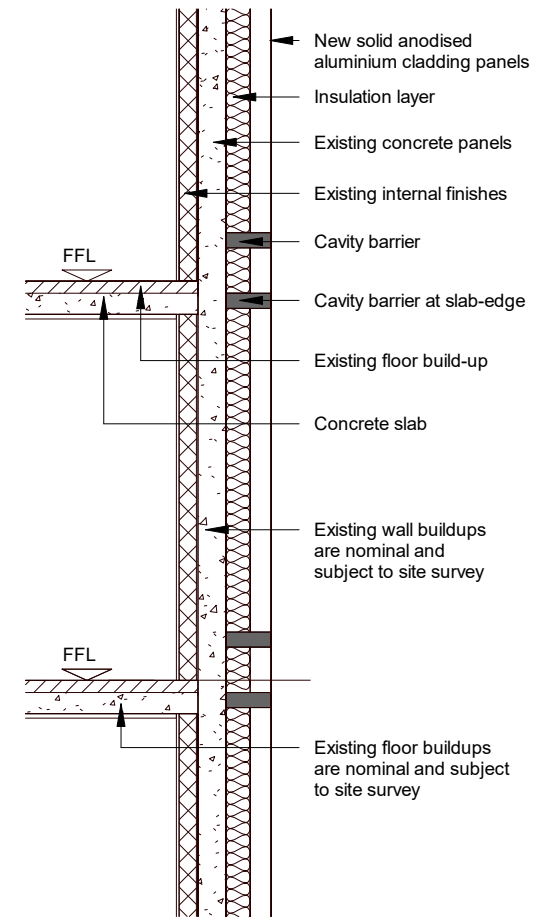

2 E1 - Detail Section 1  
1 : 50

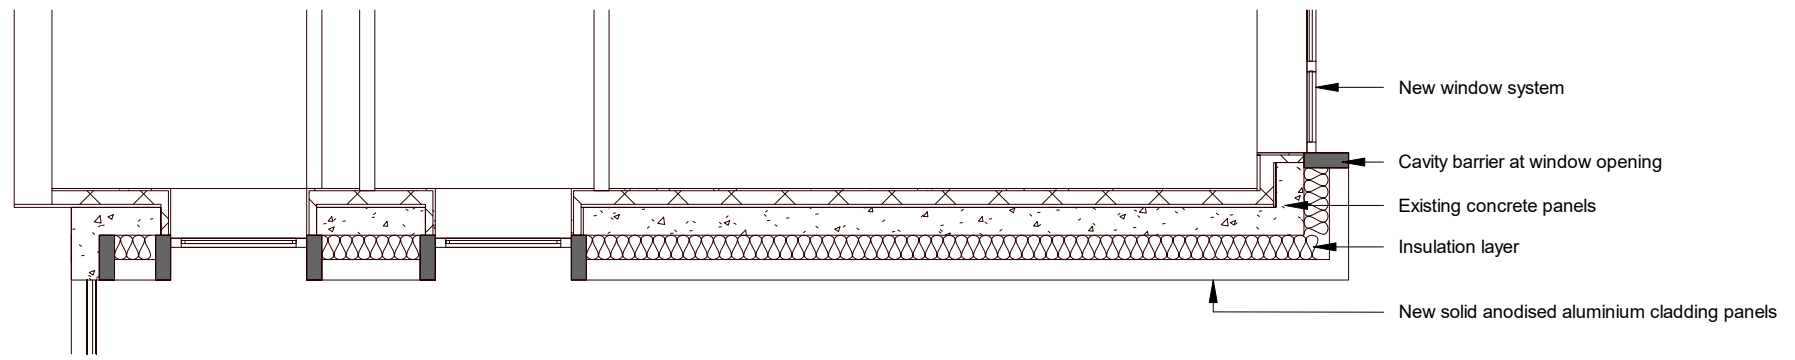

3 2F - Detailed Plan 3  
1 : 50

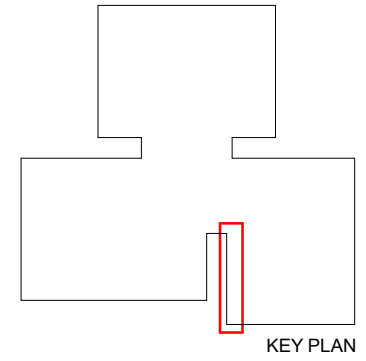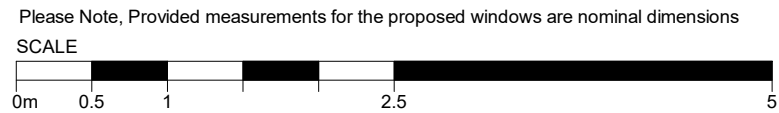

THIS DRAWING AND THE INFORMATION IT CONTAINS ARE THE PROPERTY OF ARUP FACADE ENGINEERING.

DESIGN RISKS AND ASSUMPTIONS ARE PART OF THE CDM RISK REGISTER.

READ THIS DRAWING IN CONJUNCTION TO THE CDM RISK REGISTER.

THE DRAWING CONTENT REFLECTS THE DESIGN INTENT ONLY AND IS NOT FOR CONSTRUCTION.

NOTE: DIMENSIONS SHOWN ARE NOMINAL TO BE VERIFIED BY SURVEY INFORMATION.

Rev	Date	By	Chkd	Appd
06	28.07.22			
05	02.12.20			
04	20.07.20			
03	15.10.18			
02	15.05.18			
01	19.03.18			
00	26.02.18			

**ARUP**

8 Fitzroy Street  
London W1T 4BJ  
Tel +44 (0)20 7636 1531 Fax +44 (0)20 7580 3924  
www.arup.com

Client  
London Borough of Camden

Project Title  
Bray, Burnham, Dorney, Taplow Towers Major Works Project

Drawing Title  
Bray, Burnham, Dorney, Taplow Towers Proposed Detailed Views Sheet 03

Scale at A3 As indicated

Role Facade Engineering

Status Planning

Arup Job No **259493-00** Rev **06**

ID **259493-ARUP-T1-ZZ-DR-YC-5203**