




A3

A B C D E F G

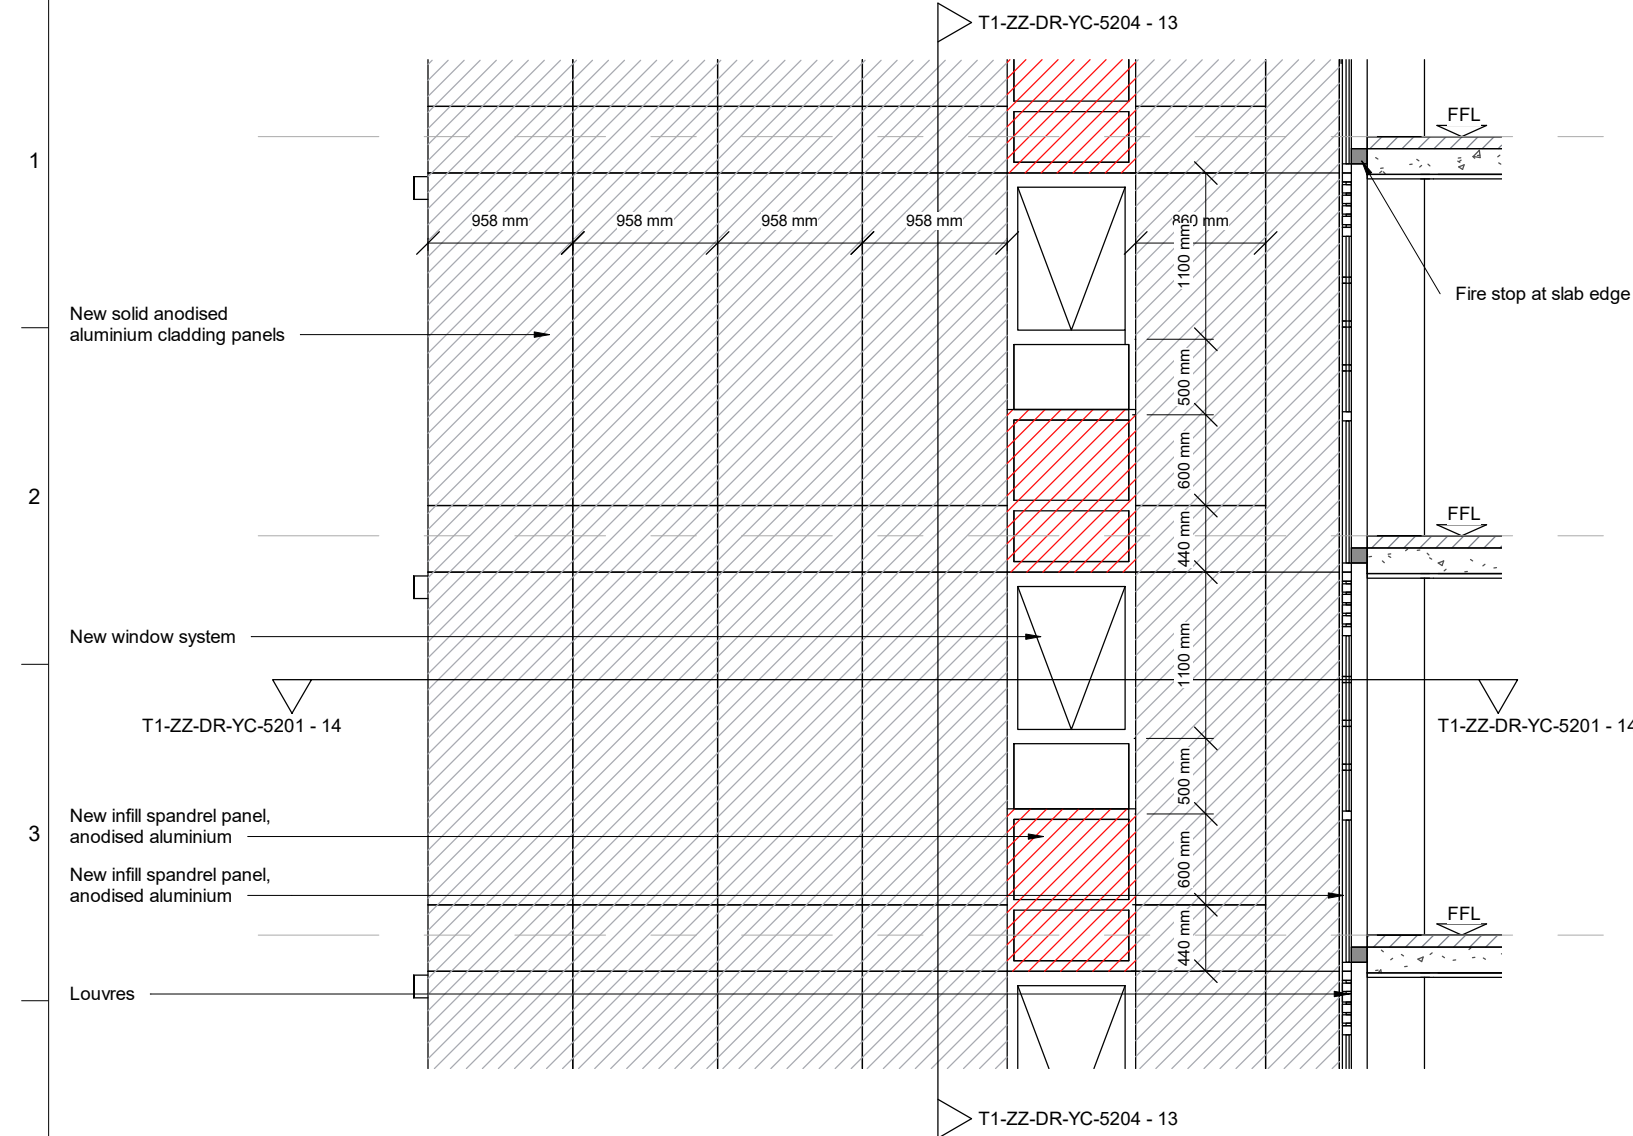


12- Elevation - Detailed Elevation

Scale 1 : 50

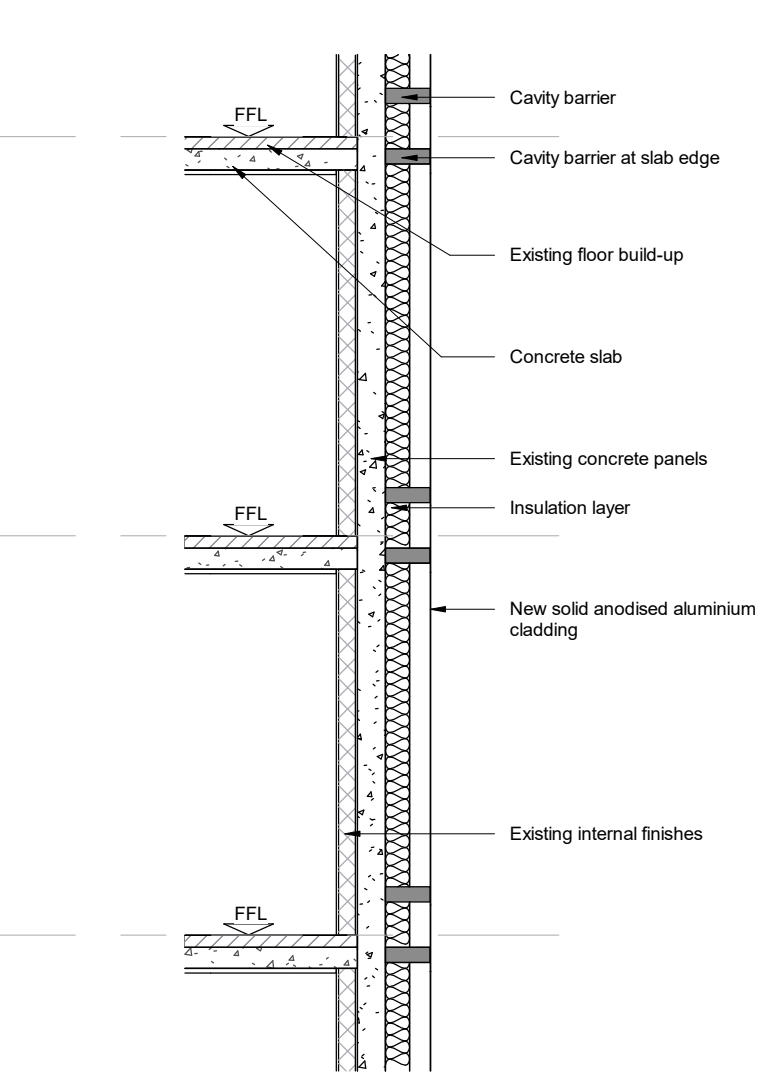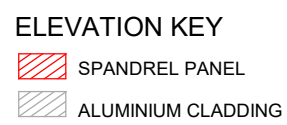


13- Section - Detailed Section

Scale 1 : 50

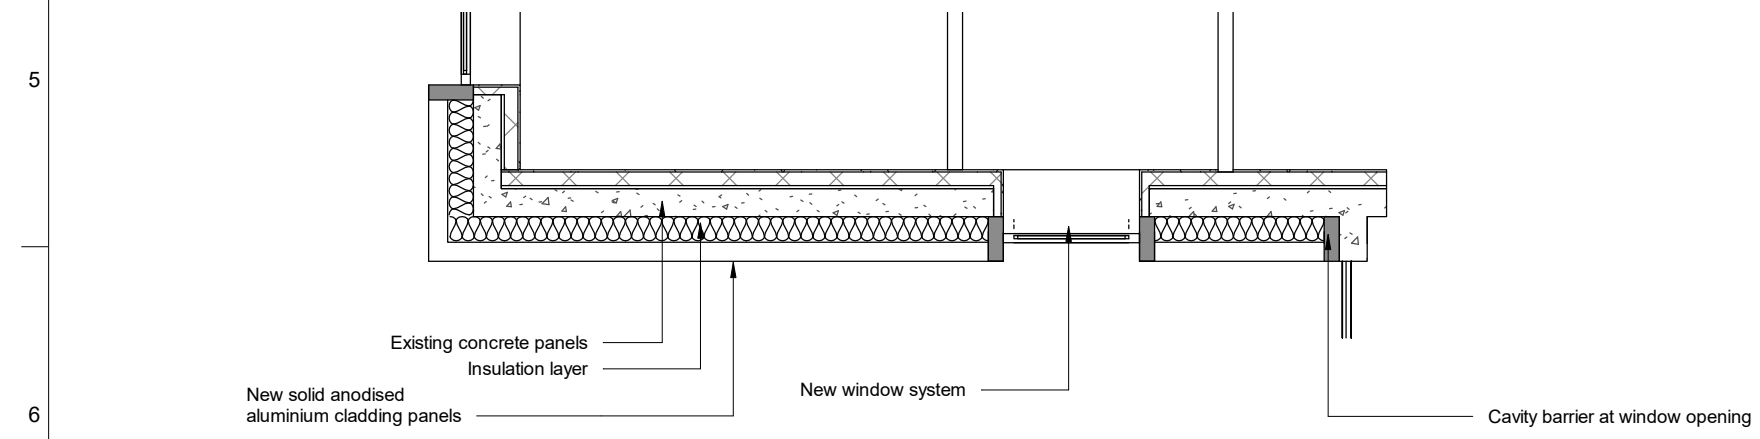


14- Plan - Detailed Plan

Scale 1 : 50

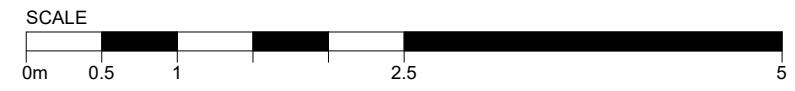

Please Note, Provided measurements for the proposed windows are nominal dimensions.

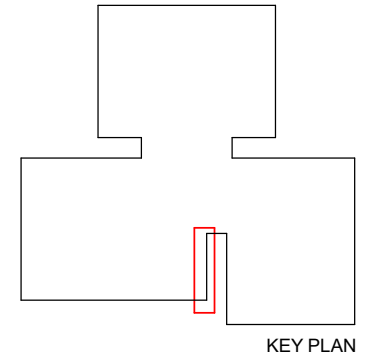

02/12/2020
17:06:50

THIS DRAWING AND THE INFORMATION IT CONTAINS ARE THE PROPERTY OF ARUP FACADE ENGINEERING.

DESIGN RISKS AND ASSUMPTIONS ARE PART OF THE CDM RISK REGISTER.

READ THIS DRAWING IN CONJUNCTION TO THE CDM RISK REGISTER.

THE DRAWING CONTENT REFLECTS THE DESIGN INTENT ONLY AND IS NOT FOR CONSTRUCTION.

NOTE: DIMENSIONS SHOWN ARE NOMINAL. TO BE VERIFIED BY SURVEY INFORMATION.

Rev	Date	By	Chkd	Appd
05	02.12.20			
04	20.07.20			
03	15.10.18			
02	15.05.18			
01	19.03.18			
00	26.02.18			

ARUP

13 Fitzroy Street, London, W1T 4BJ
 Solihull, West Midlands B90 8AE
 T +44(0)121 213 3000 F +44(0)121 213 3001
 www.arup.com

Client
London Borough of Camden

Project Title
**Chalcots Estate
 London**

Drawing Title
**Bray, Burnham, Dorney,
 Taplow Towers
 Approved Detailed View
 Sheet 04**

Scale at A3 As indicated

Role
 Facade Engineering

Suitability
 Planning

Arup Job No
259493 Rev
05

Name
259493-ARUP-T1-ZZ-DR-YC-5204