


15- Elevation - Interface with brickwork podium


Scale 1 : 100

- ELEVATION KEY**
- SPANDREL PANEL
 - ALUMINIUM CLADDING

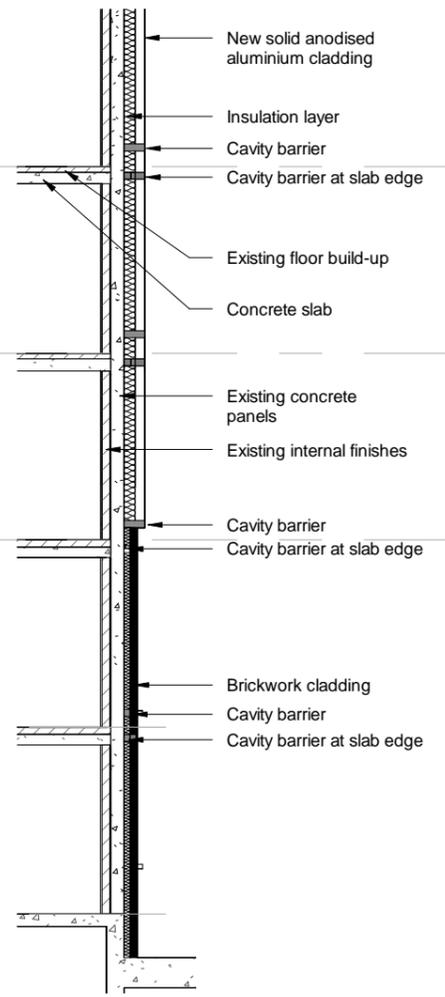


16- Section - 1

Scale 1 : 100

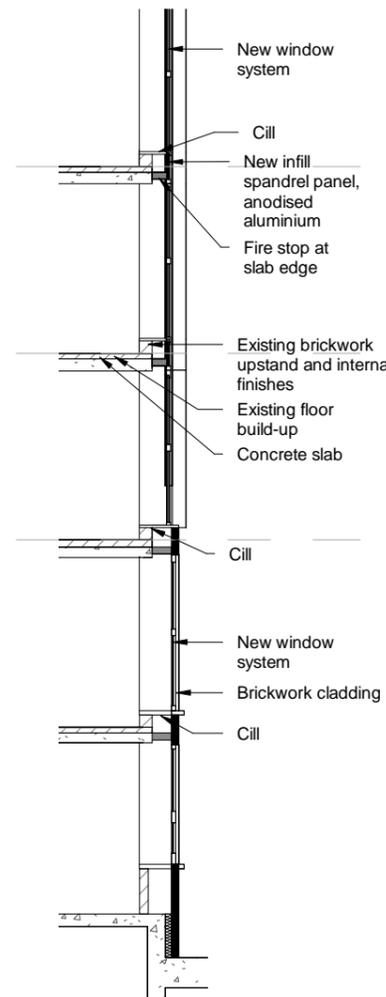

17- Section - 2

Scale 1 : 100

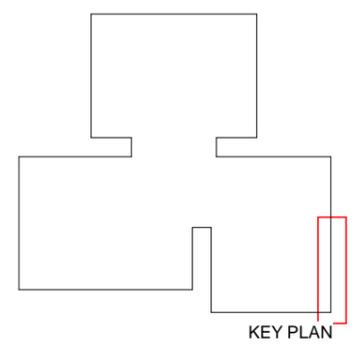

THIS DRAWING AND THE INFORMATION IT CONTAINS ARE THE PROPERTY OF ARUP FACADE ENGINEERING.

DESIGN RISKS AND ASSUMPTIONS ARE PART OF THE CDM RISK REGISTER.

READ THIS DRAWING IN CONJUNCTION TO THE CDM RISK REGISTER.

THE DRAWING CONTENT REFLECTS THE DESIGN INTENT ONLY AND IS NOT FOR CONSTRUCTION.

NOTE: DIMENSIONS SHOWN ARE NOMINAL. TO BE VERIFIED BY SURVEY INFORMATION.

Rev	Date	By	Chkd	Appd
05	02.12.20			
04	20.07.20			
03	15.10.18			
02	15.05.18			
01	19.03.18			
00	26.02.18			

ARUP

13 Fitzroy Street, London, W1T 4BJ
 Solihull, West Midlands B90 8AE
 T +44(0)121 213 3000 F +44(0)121 213 3001
 www.arup.com

Client
London Borough of Camden

Project Title
**Chalcots Estate
 London**

Drawing Title
**Bray, Burnham, Dorney, Taplow
 Towers
 Approved Detailed Views
 Sheet 05**

Scale at A3 As indicated

Role Facade Engineering

Suitability Planning

Arup Job No **259493**

Rev **05**

Name **259493-ARUP-T1-ZZ-DR-YC-5205**

Please Note, Provided measurements for the proposed windows are nominal dimensions.

