

THIS DRAWING AND THE INFORMATION IT CONTAINS ARE THE PROPERTY OF ARUP FACADE ENGINEERING.

DESIGN RISKS AND ASSUMPTIONS ARE PART OF THE CDM RISK REGISTER.


READ THIS DRAWING IN CONJUNCTION TO THE CDM RISK REGISTER.

THE DRAWING CONTENT REFLECTS THE DESIGN INTENT ONLY AND IS NOT FOR CONSTRUCTION.

NOTE: DIMENSIONS SHOWN ARE NOMINAL. TO BE VERIFIED BY SURVEY INFORMATION.

LEVELS FOR BURNHAM SHOWN FOR REFERENCE.

NOTE: THE EXISTING CLADDING HAS BEEN REMOVED, FURTHER INFORMATION IS INCLUDED IN THE DESIGN ACCESS STATEMENT AND PLANNING STATEMENT.

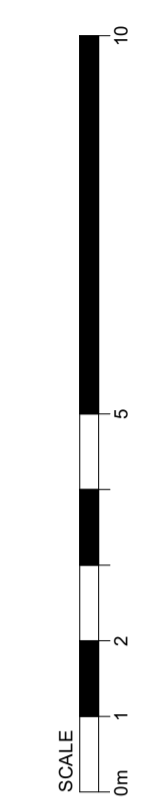

1 - Elevation - Overall East
Scale 1:100

02	15.10.18			
01	15.05.18			
00	19.03.18			

Rev	Date	By	Chkd	Appd

ARUP

13 Fitzroy Street, London, W1T 4BJ
 Solihull, West Midlands B90 8AE
 T +44(0)121 213 3000 F +44(0)121 213 3001
 www.arup.com

Client
London Borough of Camden

Project Title
**Chalcots Estate
 London**

Drawing Title
**Burnham Tower
 Existing Elevation
 East**

Scale at A1
 1 : 100

Role
 Facade Engineering

Suitability
 Stage 3

Arup Job No
259493

Rev
02

Name
259493-ARUP-T2-ZZ-DR-EX-3204