
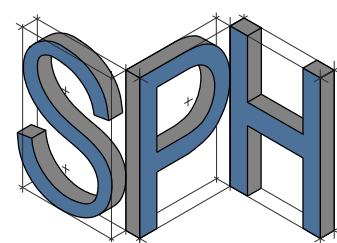


Notes:

- Do not scale from this drawing except for Planning purposes.
- Work from figured dimensions only.
- All dimensions to be checked on site prior to commencement of work.
- Where appropriate, drawing to be read in conjunction with other consultants' information.
- Subject to relevant Local Authority approvals.

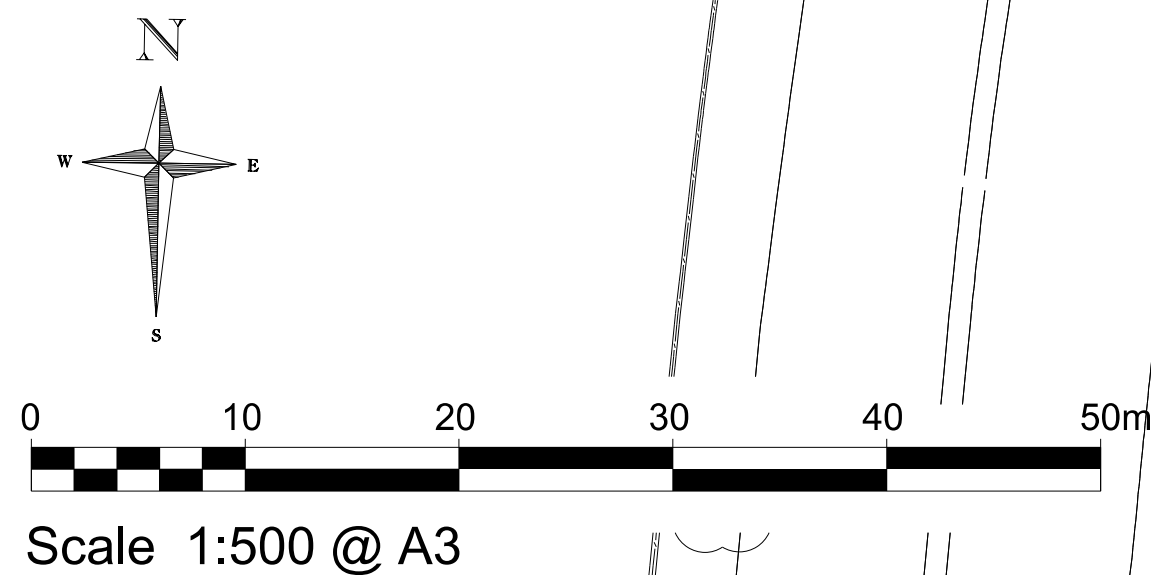

**PROJECTS
LIMITED**

E-mail: info.sphprojects@gmail.com
Tel: 07880 547101

Revisions:

Name: _____

SD Investments & Management

Project:

**Proposed Workshop at
Boydell Court,
St John's Wood Park,
London, NW8 6NH.**

Title: Proposed Site/Block Plan

Scale: 1:500 @ A3

Date: Sept 2022

Drawing Number:

561/08

