


LEGEND

	Existing structures
	New structures

This drawing is protected under Copyright and at no time should any portion of this drawing be reproduced or copied without the permission of the Architect.
(Design Copyright Act 1968)

This drawing must not be used for purposes other than that for which it is provided. It is supplied without liability for any errors or omissions.

Drawings only to be scaled for planning application purposes, all dimensions to be checked on site. All drawings subject to Statutory Authority Approval.

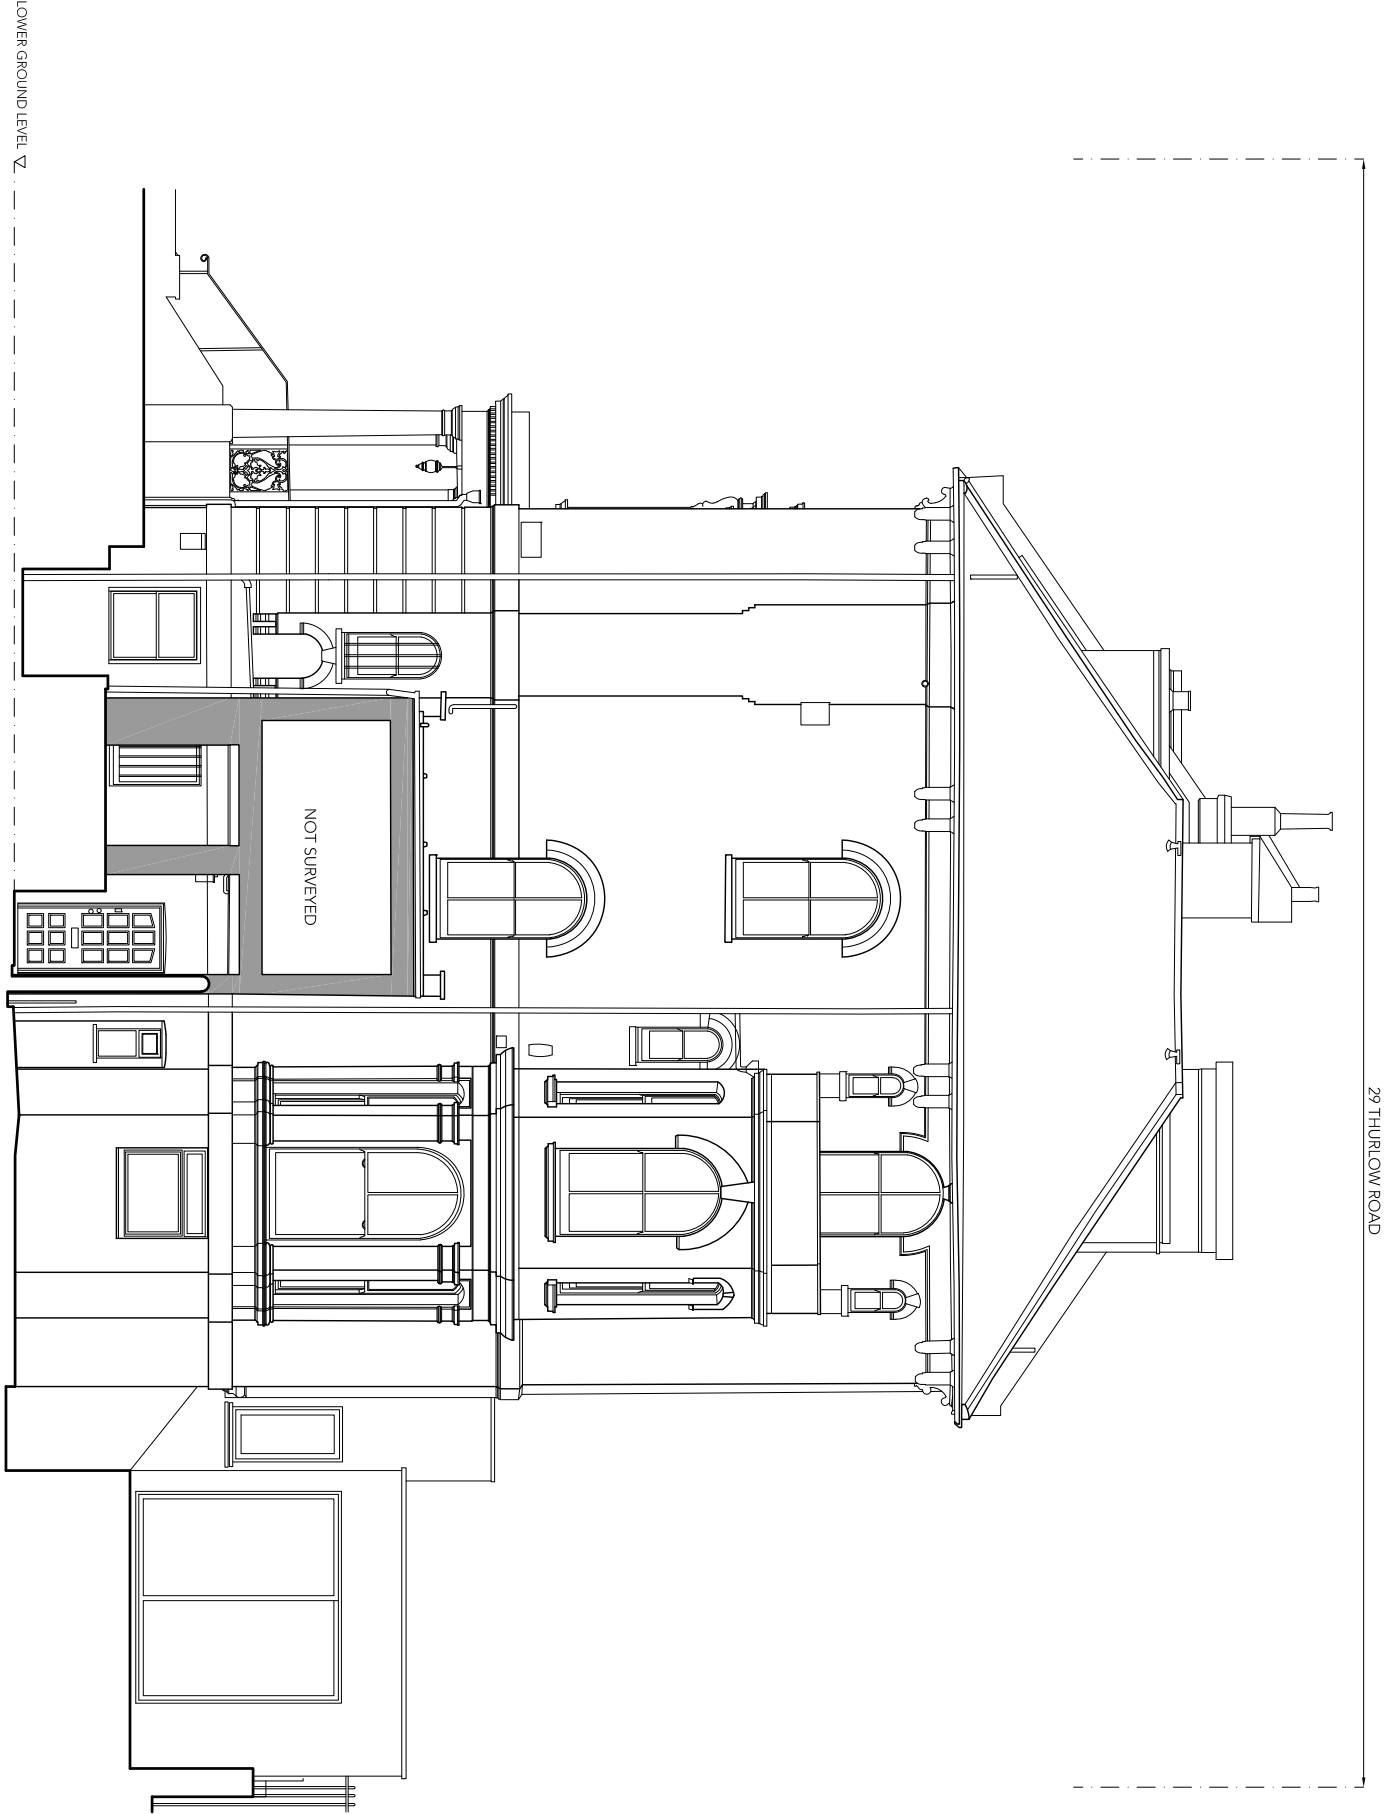

Notes		PLANNING	
-		No Rev	Date
-		PLANNING	13.09.22
Job No.		Drawn by	Date
259		DCF	13.09.22
Dwg No.		Checked by	Scale @ A3
P-220		LG	1:100
Rev		Project	
-		29 THURLLOW ROAD	
		NW3 5PH	
		91A - 91B HEATH STREET	
		LONDON NW3 6SS	
		Tel 020 7636 3838	
		INFO WWW.TG-STUDIO.CO.UK	
		ARCHITECTS + INTERIOR DESIGNERS	
		TG STUDIO	
		EXISTING	
		SECTION A-A	