


LEGEND

<div></div>	Existing structures
<div></div>	New structures

This drawing is protected under Copyright and at no time should any portion of this drawing be reproduced or copied without the permission of the Architect.  
(Design Copyright Act 1968)

This drawing must not be used for purposes other than that for which it is provided. It is supplied without liability for any errors or omissions.

Drawings only to be scaled for planning application purposes, all dimensions to be checked on site. All drawings subject to Statutory Authority Approval.

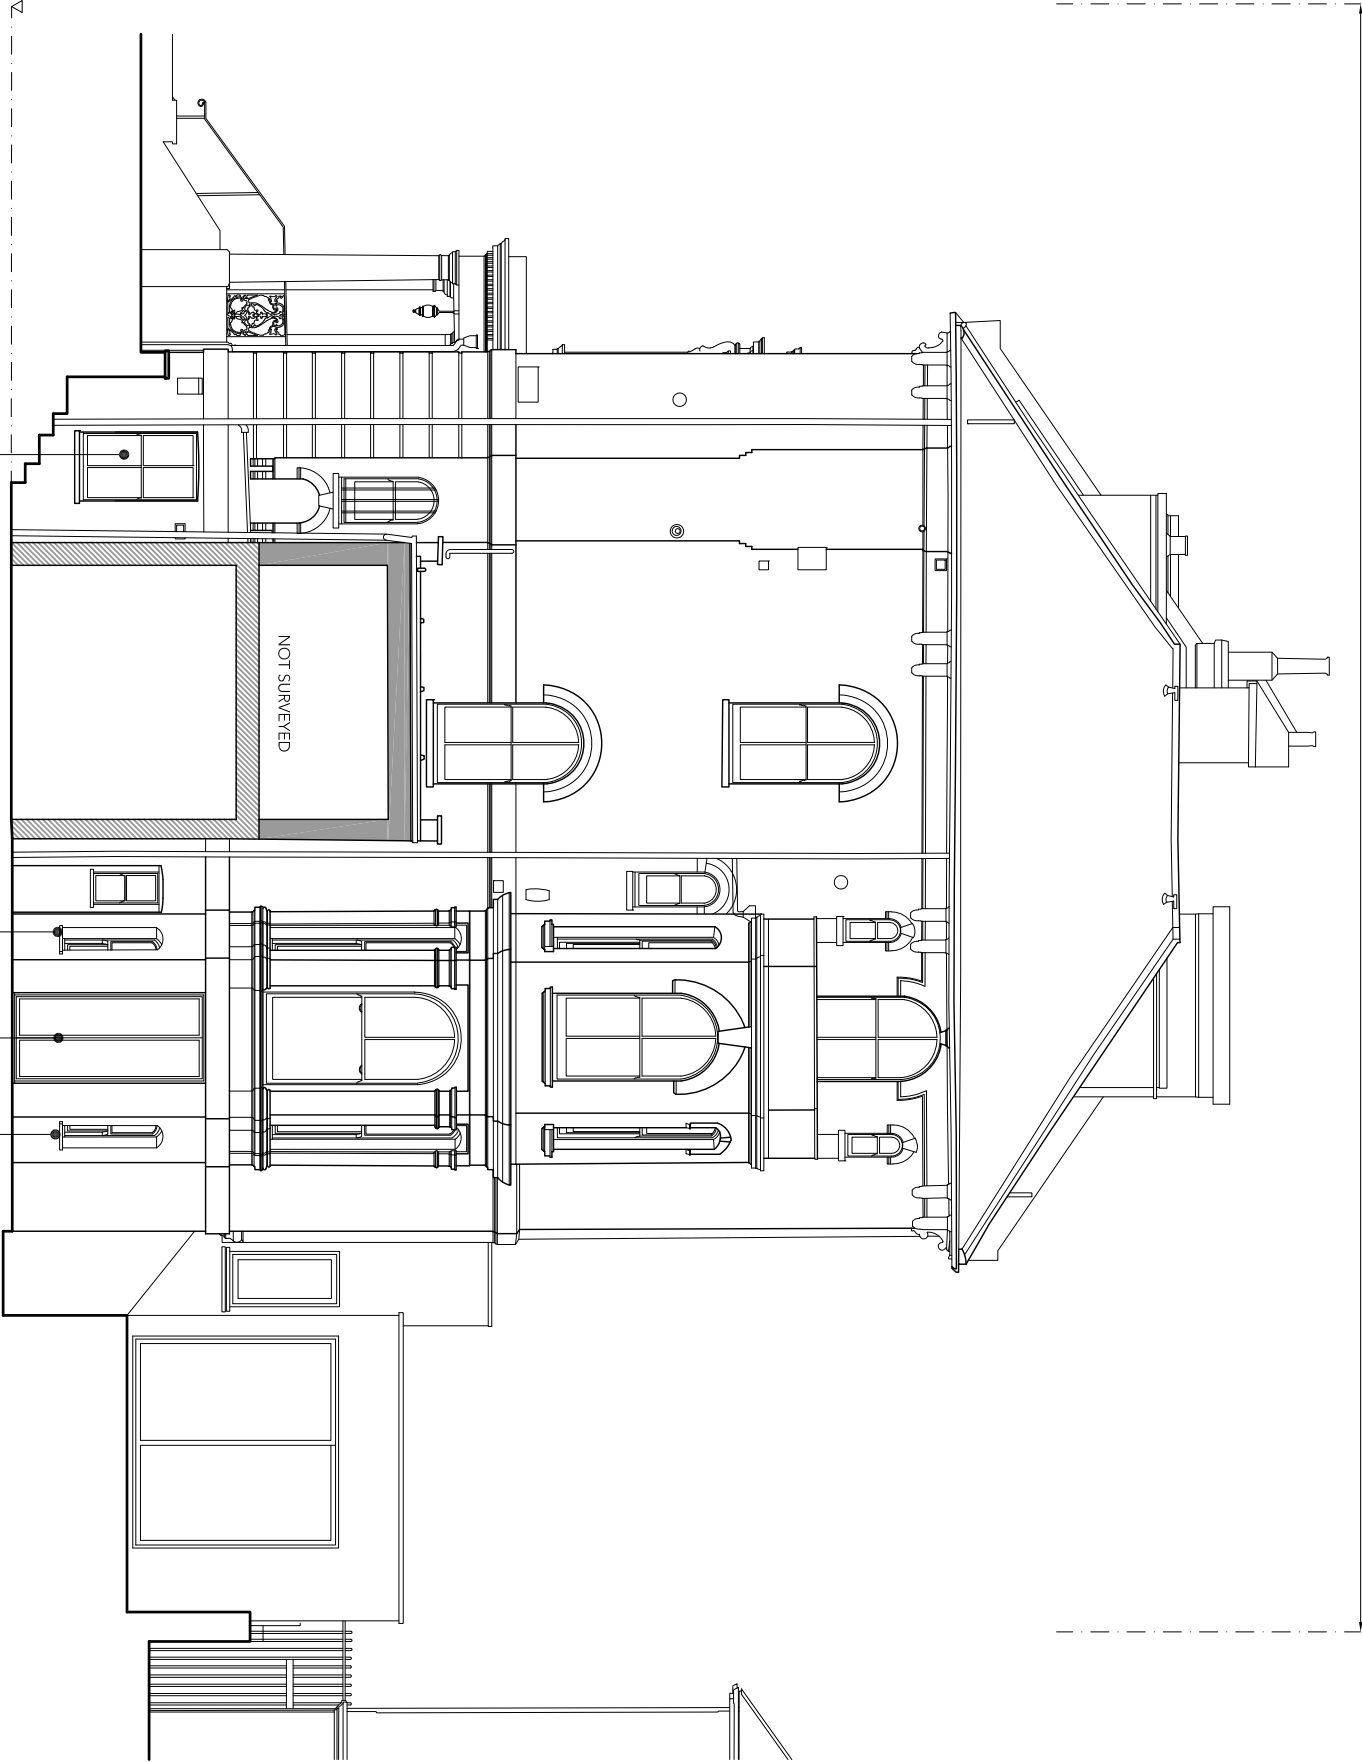

- New Conservation double glazed hardwood Sash window into existing opening. Width Existing. Length Increased.
- New Conservation double glazed Sash window into new opening.
- New Conservation double glazed French door into existing window opening.
- New Conservation double glazed Sash window into new opening.

Notes		PLANNING	
- No Rev		13.09.22	
Date		-	
Project		29 THURLLOW ROAD	
NW3 5PH		13.09.22	
Date		Scale @ A3	
1:100		Drawing	
PROPOSED SECTION A-A		JGM	
Drawn by		LG	
Checked by		P-320	
Dwg No.		Rev	
259		-	
Job No.		-	

91A - 91B HEATH STREET  
LONDON NW3 6SS  
Tel 020 7636 3838  
info www.tg-studio.co.uk

ARCHITECTS + INTERIOR DESIGNERS  
TG STUDIO

29 THURLLOW ROAD  
NW3 5PH