




01
100
ELEVATION A
Scale 1:25

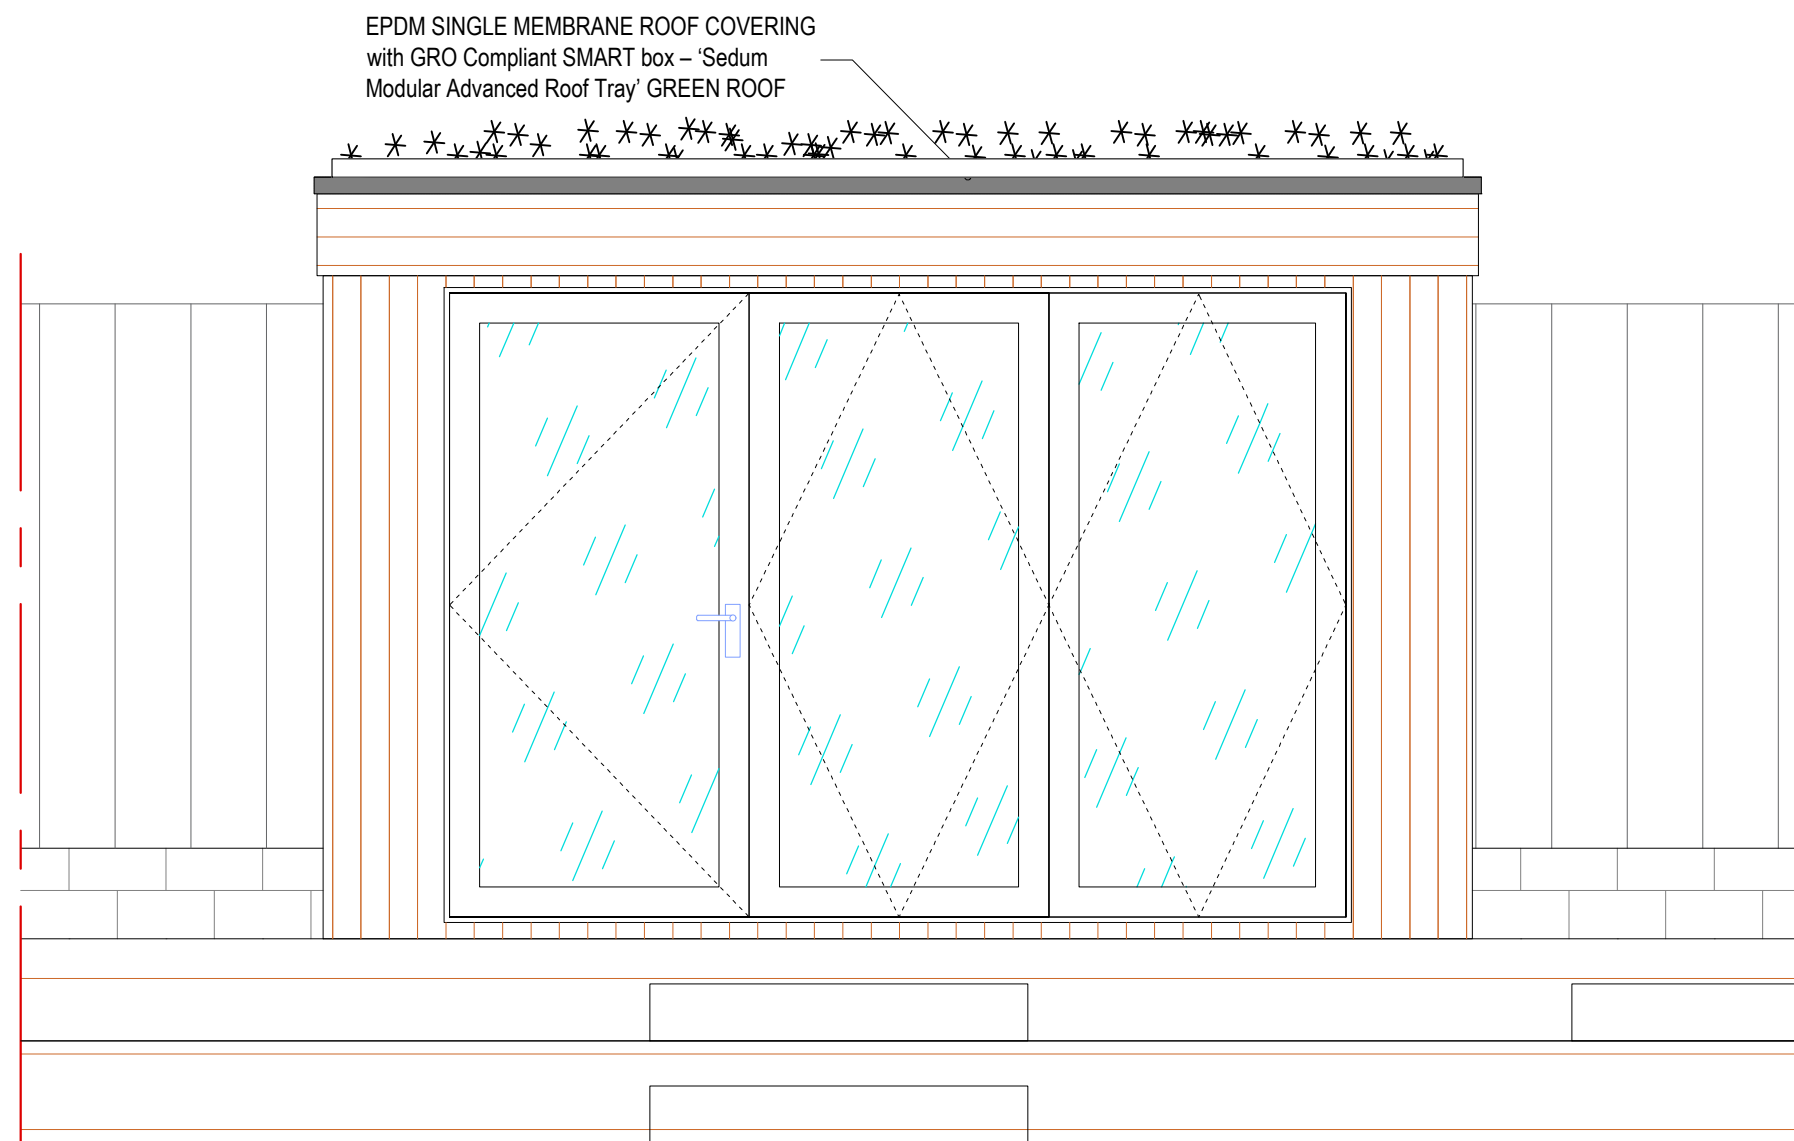

02
100
ELEVATION B
Scale 1:25

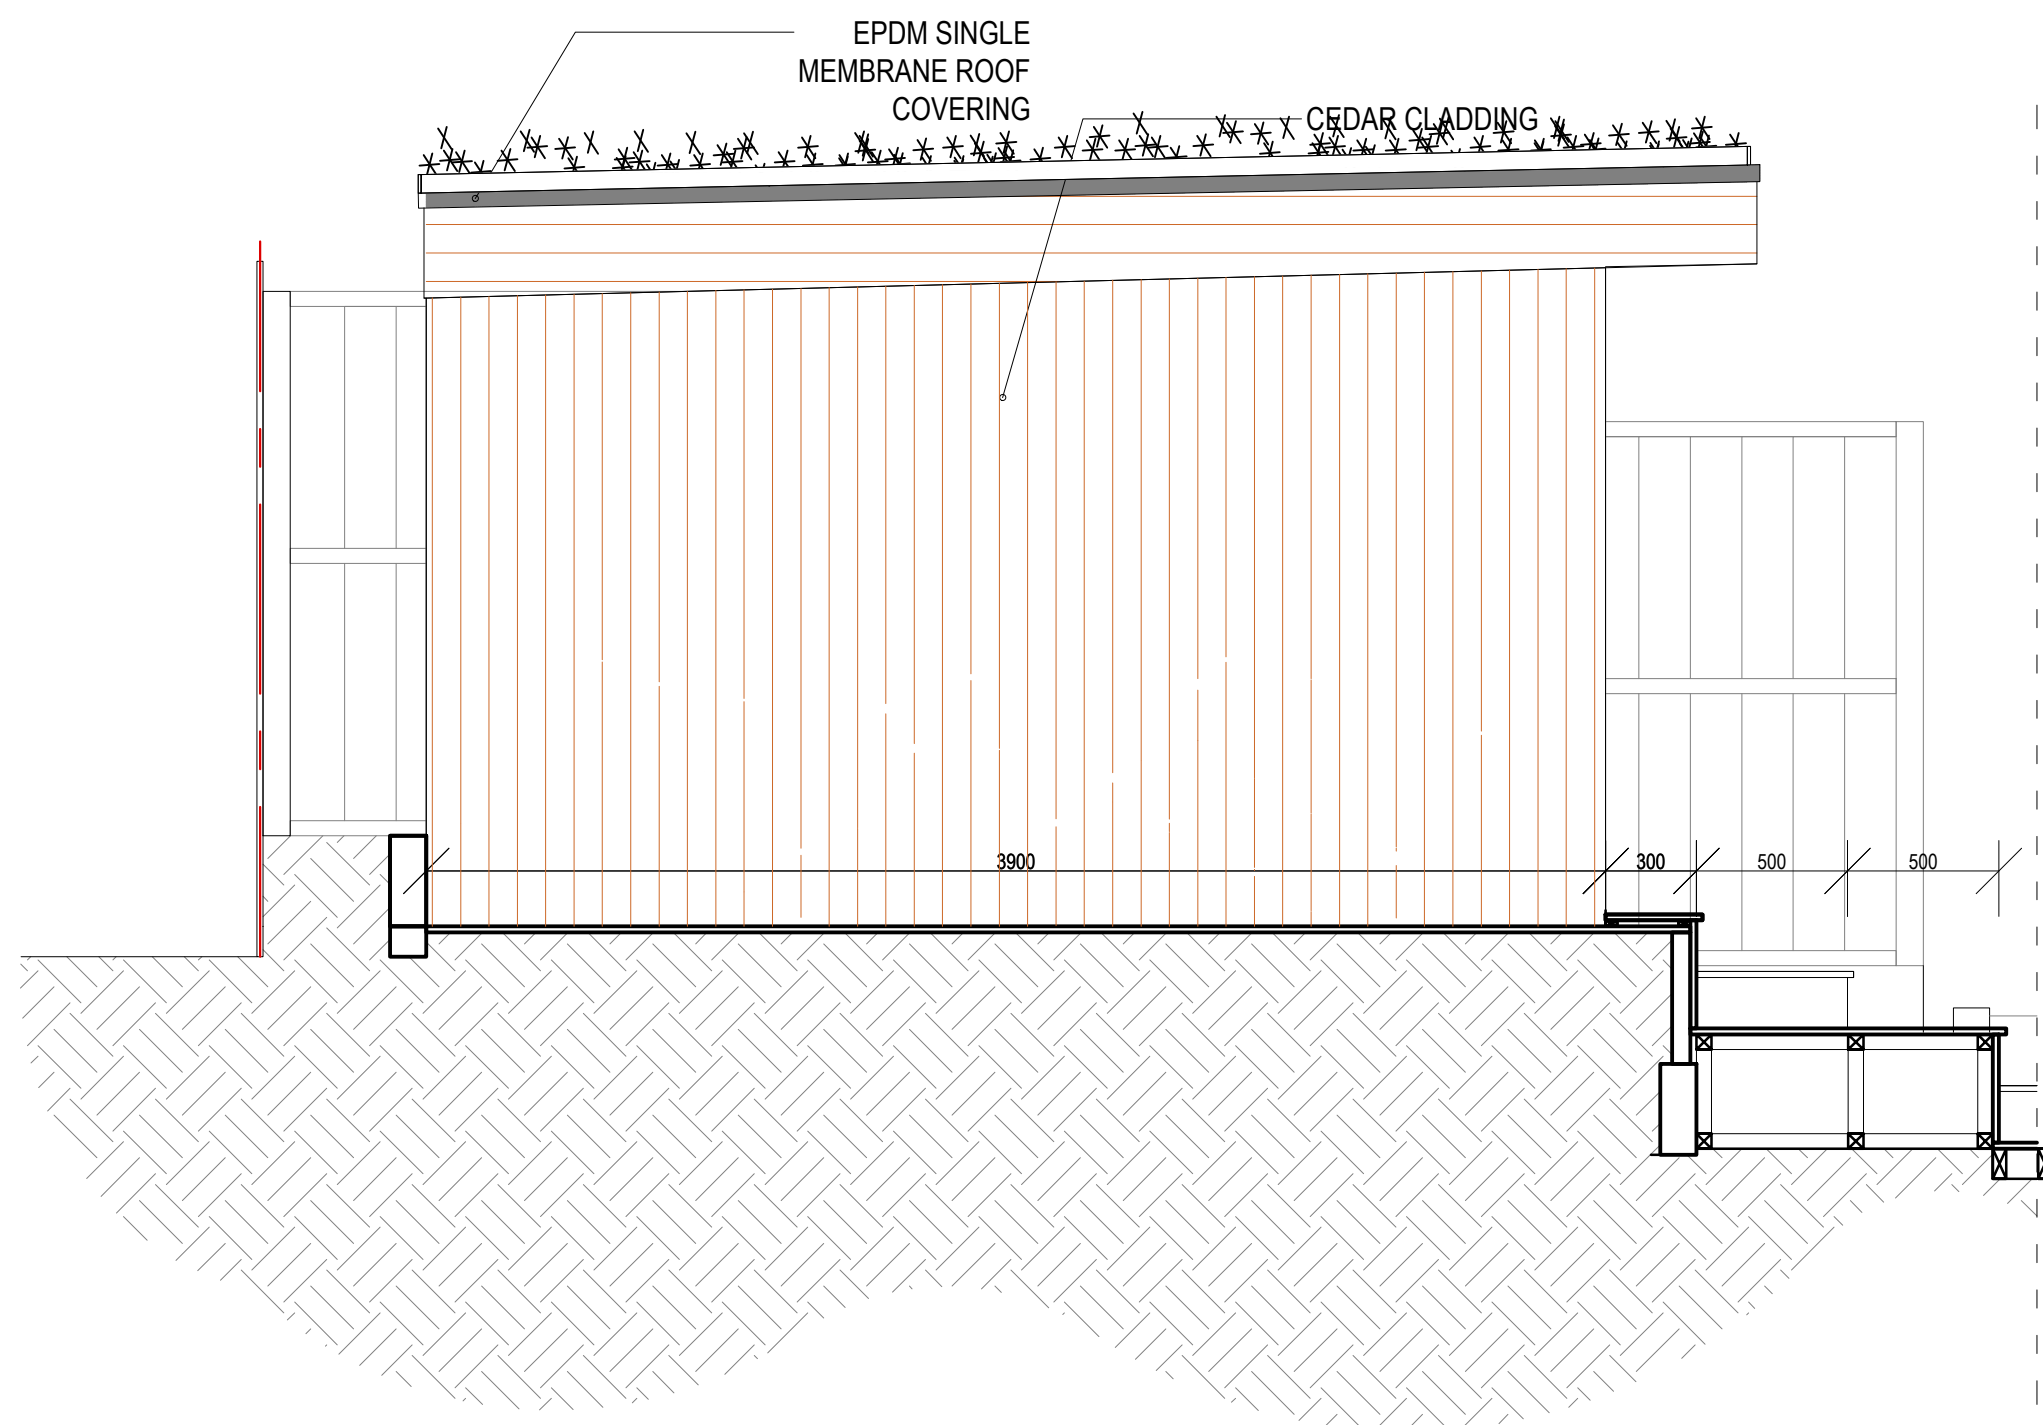

03
100
ELEVATION C
Scale 1:25

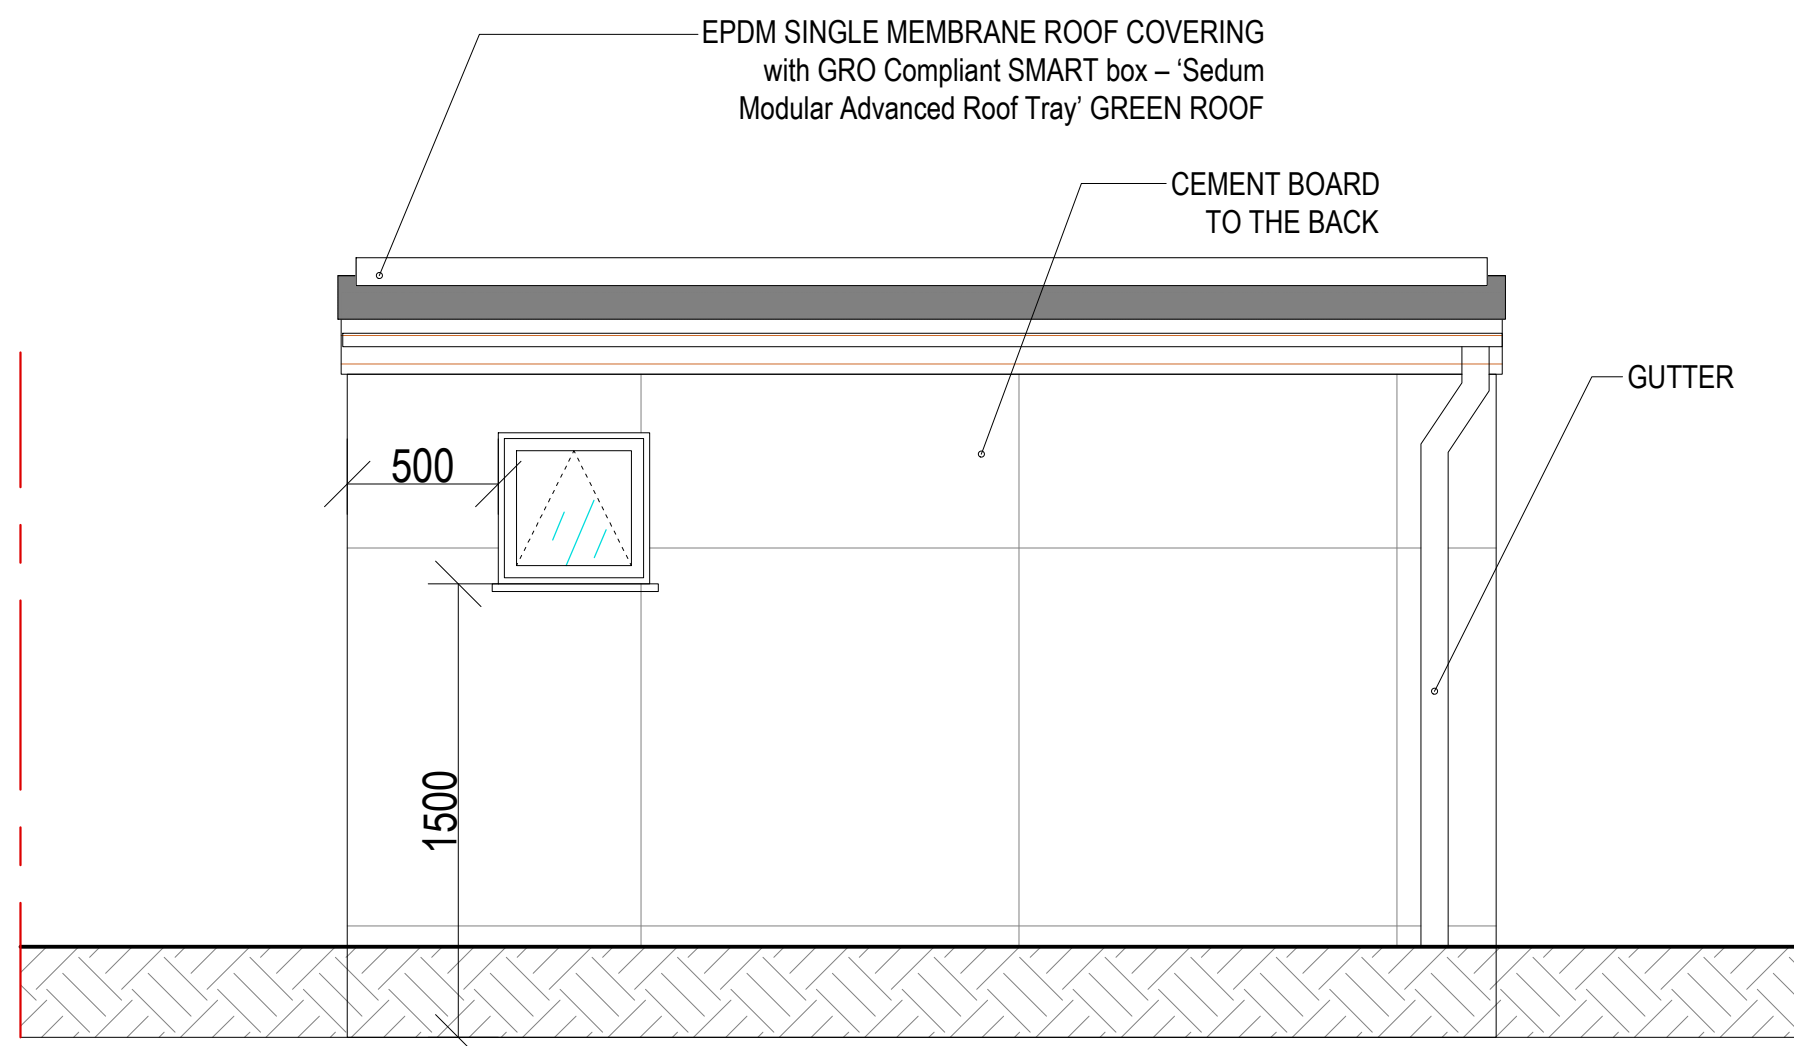

04
100
ELEVATION D
Scale 1:25



REV	Date	Reason for issue	Check
A	14/09/2022	Issued for coordination	SC
A	20/09/2022	Issued for coordination	SC

General Notes

- All works are to be in accordance with the current British Standard and Building Regulations.
- This drawing to be read in conjunction with all relevant drawings issued by the Architect and specialist sub-contractors together with the specifications.
- DO NOT SCALE from the drawing. Work to dimensioned figures only.
- All setting out, levels, DPC, insulation, fire protection & weatherproofing information is to be obtained from the Architect's drawings/specification.
- The Contractor is to inform the Engineer of any discrepancies on the drawing.

**ALL DRAWINGS ARE
SUBJECT TO
CONFIRMATION OF
SITE MEASUREMENTS
& MANUFACTURING
TOLERANCES**

PRIMROSE
PRIMROSE
GARDEN ROOMS
+44 (0) 1923 617675
enquiries@primrose-projects.co

PROJECT:
Mark Buckley
47 Hillfield Road, London, NW6 1QD

DRAWING:
PROPOSED GARDEN ELEVATIONS

Date: 14/09/2022 Scale: 1:25@A1 OR 1:50@A3

Drawn by: ML Checked by: SC

Drawing number: 282-100 Revision: B