

NOTES

DO NOT SCALE FROM THIS DRAWING. ALL MEASUREMENTS ARE IN MILLIMETERS, UNLESS AS OTHERWISE STATED. CONTRACTOR TO VERIFY DIMENSIONS ON SITE PRIOR TO MANUFACTURE. CONTRACTOR TO ENSURE STRUCTURAL STABILITY OF ALL DETAILS. ANY DIMENSIONAL DISCREPANCIES TO BE REPORTED TO DRAWING AUTHOR IMMEDIATELY.

ALWAYS REFER TO RELATED DRAWINGS WHEN CONSIDERING INFORMATION CONTAINED WITHIN THIS DRAWING. ALL WORK CARRIED OUT ON SITE TO BE IN ACCORDANCE WITH ALL CURRENT AND RELEVANT BUILDING REGULATIONS. ALL MATERIALS & SURFACE FINISHES USED ON SITE TO BE IN ACCORDANCE WITH APPROPRIATE FIRE RATINGS.

THIS DRAWING IS TO BE READ IN CONJUNCTION WITH ALL SHOPFITTER, ENGINEERS AND SPECIALISTS DRAWINGS ALONG WITH ALL RELEVANT SPECIFICATIONS, ALL METHOD STATEMENTS AND SCOPE OF WORKS.

CONTRACTOR SHALL VERIFY ALL DIMENSIONS ON SITE PRIOR TO COMMENCING WORK.


DIMENSIONS ARE NOT TO BE SCALED FROM THE DRAWINGS. USE STATED DIMENSIONS ONLY FOR DESIGN INTENT PURPOSES.

ABBREVIATIONS USED:  
SSL : STRUCTURAL SLAB LEVEL  
TOS : TOP OF STEEL LEVEL  
TOC : TOP OF CONG  
FEL : FINISHED FLOOR LEVEL  
NTS : NOT TO SCALE


EXISTING STRUCTURAL DIMENSIONS TO BE CHECKED ON SITE PRIOR TO COMMENCEMENT OF WORKS TO ENSURE ACCURACY.

CONTRACTOR TO ARRANGE STATUTORY BUILDING INSPECTIONS WITH LOCAL AUTHORITY / INSPECTION BODY AS AND WHEN REQUIRED IN ACCORDANCE WITH INSPECTION PROGRAMME.

© COPYRIGHT OF THE INFORMATION IS VESTED IN BLACK FACTORY STUDIO LTD.  
THE DRAWING IS ISSUED ON THE CONDITION THAT IT IS NOT REPRODUCED, RETAINED OR DISCLOSED TO ANY UNAUTHORIZED PERSON WITHOUT THE WRITTEN CONSENT OF THE ABOVE MENTIONED COMPANY.

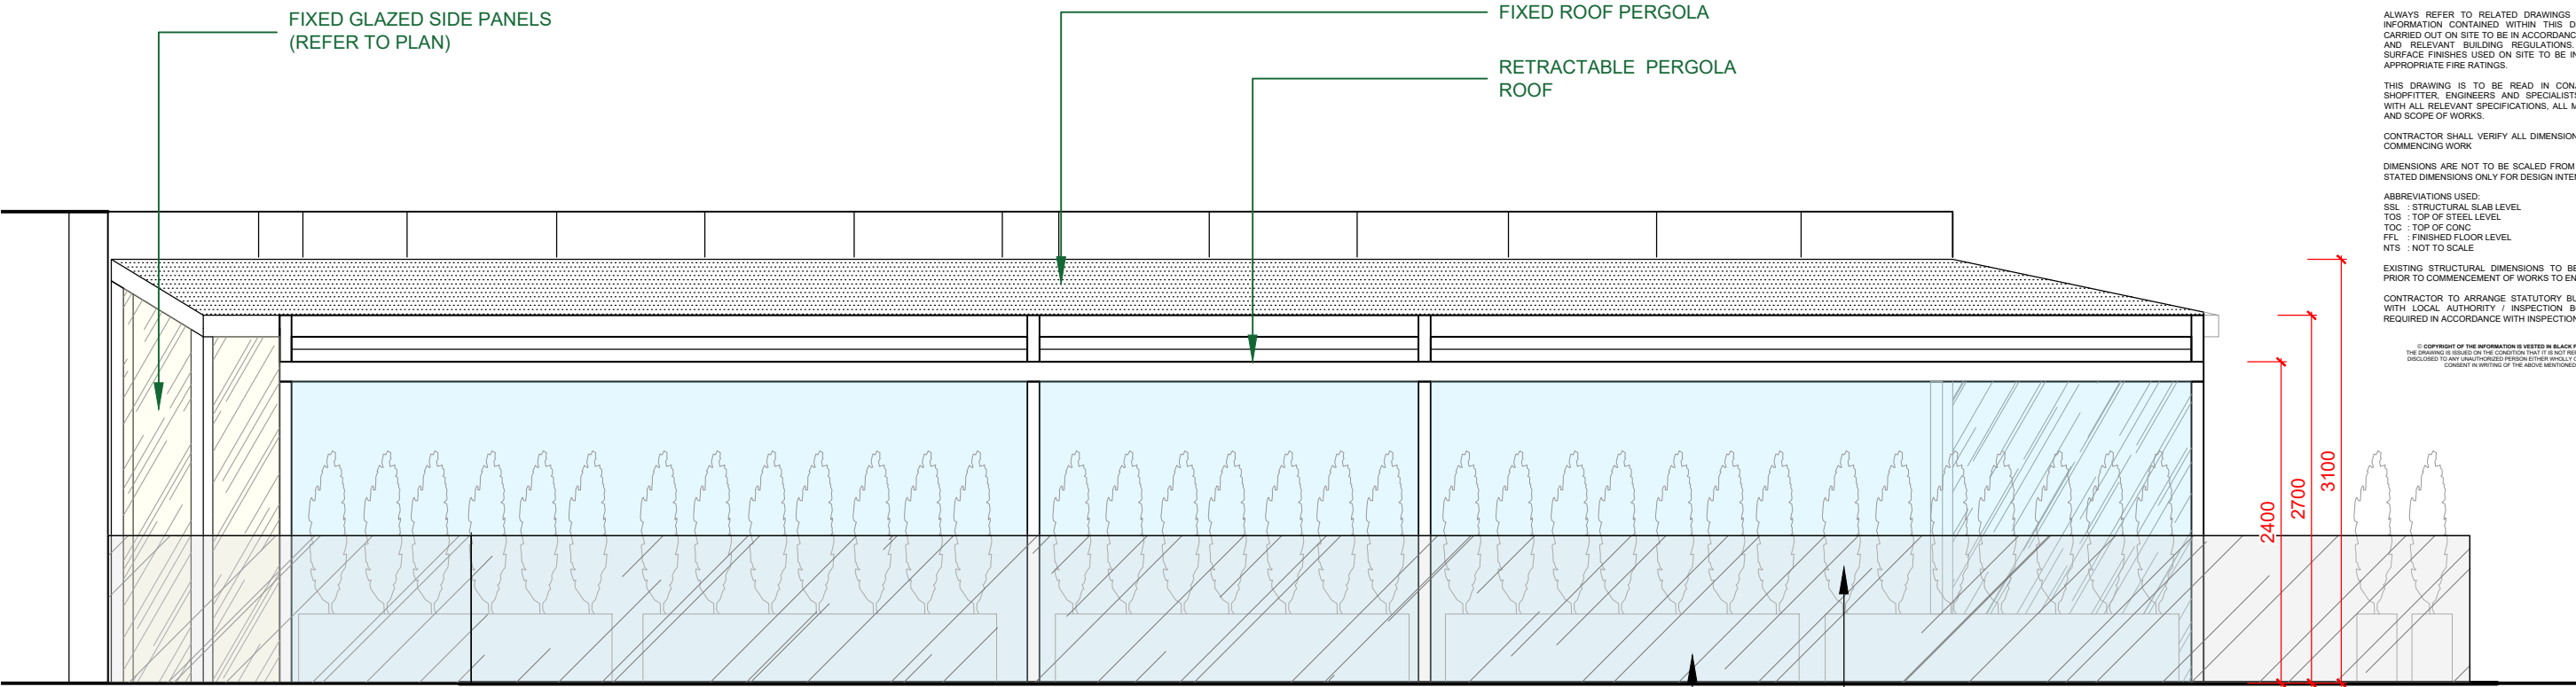

1 ROOF TERRACE ELEVATION  
1:25 @ A1 - 1:50 @ A3

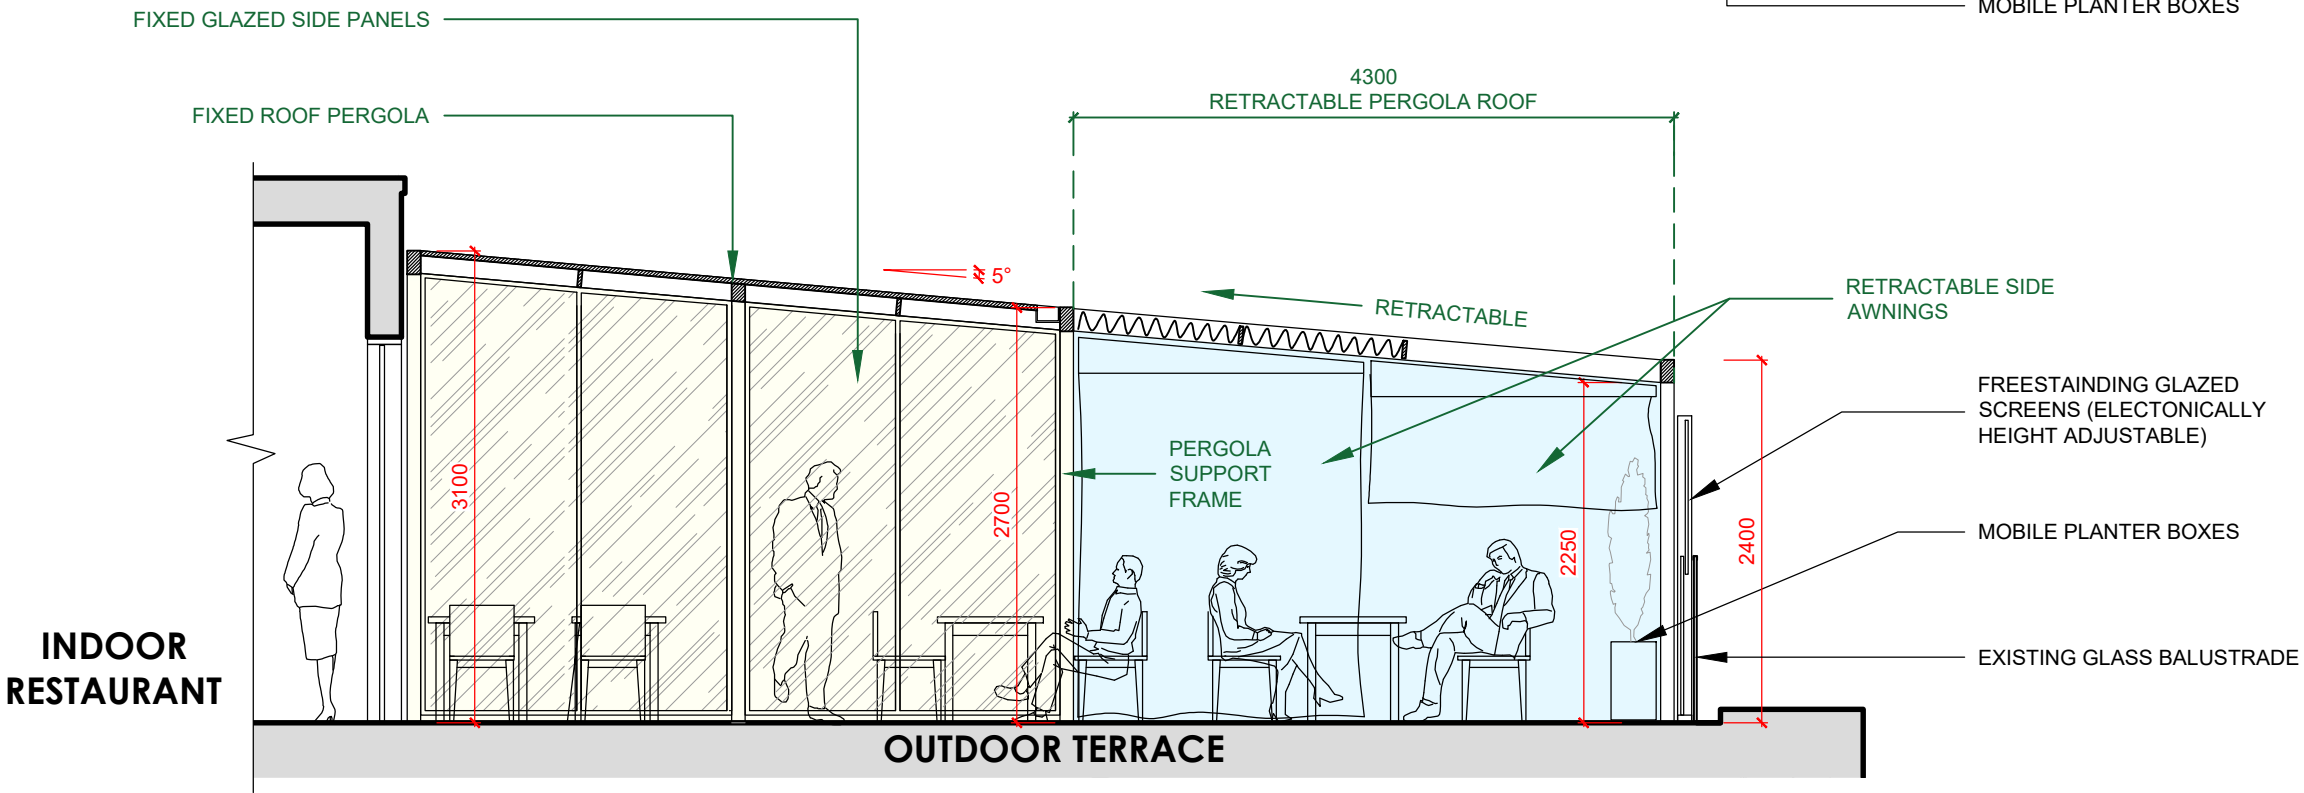

2 ROOF TERRACE SECTION  
1:25 @ A1 - 1:50 @ A3

PROPOSED

REVISION	COMMENTS	AUTHOR	DATE
----------	----------	--------	------

CLIENT: **BESO**

PROJECT: **ST GILES FIT OUT - BESO**  
**4F TERRACE, WC2, LONDON**

TITLE: **PROPOSED PERGOLA**  
**SECTION & ELEVATION**

DRAWN BY: - DATE CREATED: **15/08/2022**  
CHECKED BY: - SIZE: **A3**

PROJECT NO.: **BES-01** SCALE: **1:50**

DRAWING NO.: **A2-03** REVISION NO.: -