



## Material Key

- 1 Existing Buff Brick
- 2 Existing Grey Tile Roof
- 3 White Framed Windows
- 4 Galvanised Steel Railings
- 5 Grey Coloured Flat Roof
- 6 Timber Coloured Cladding
- 7 Grey Coloured Lead Dormer Finish

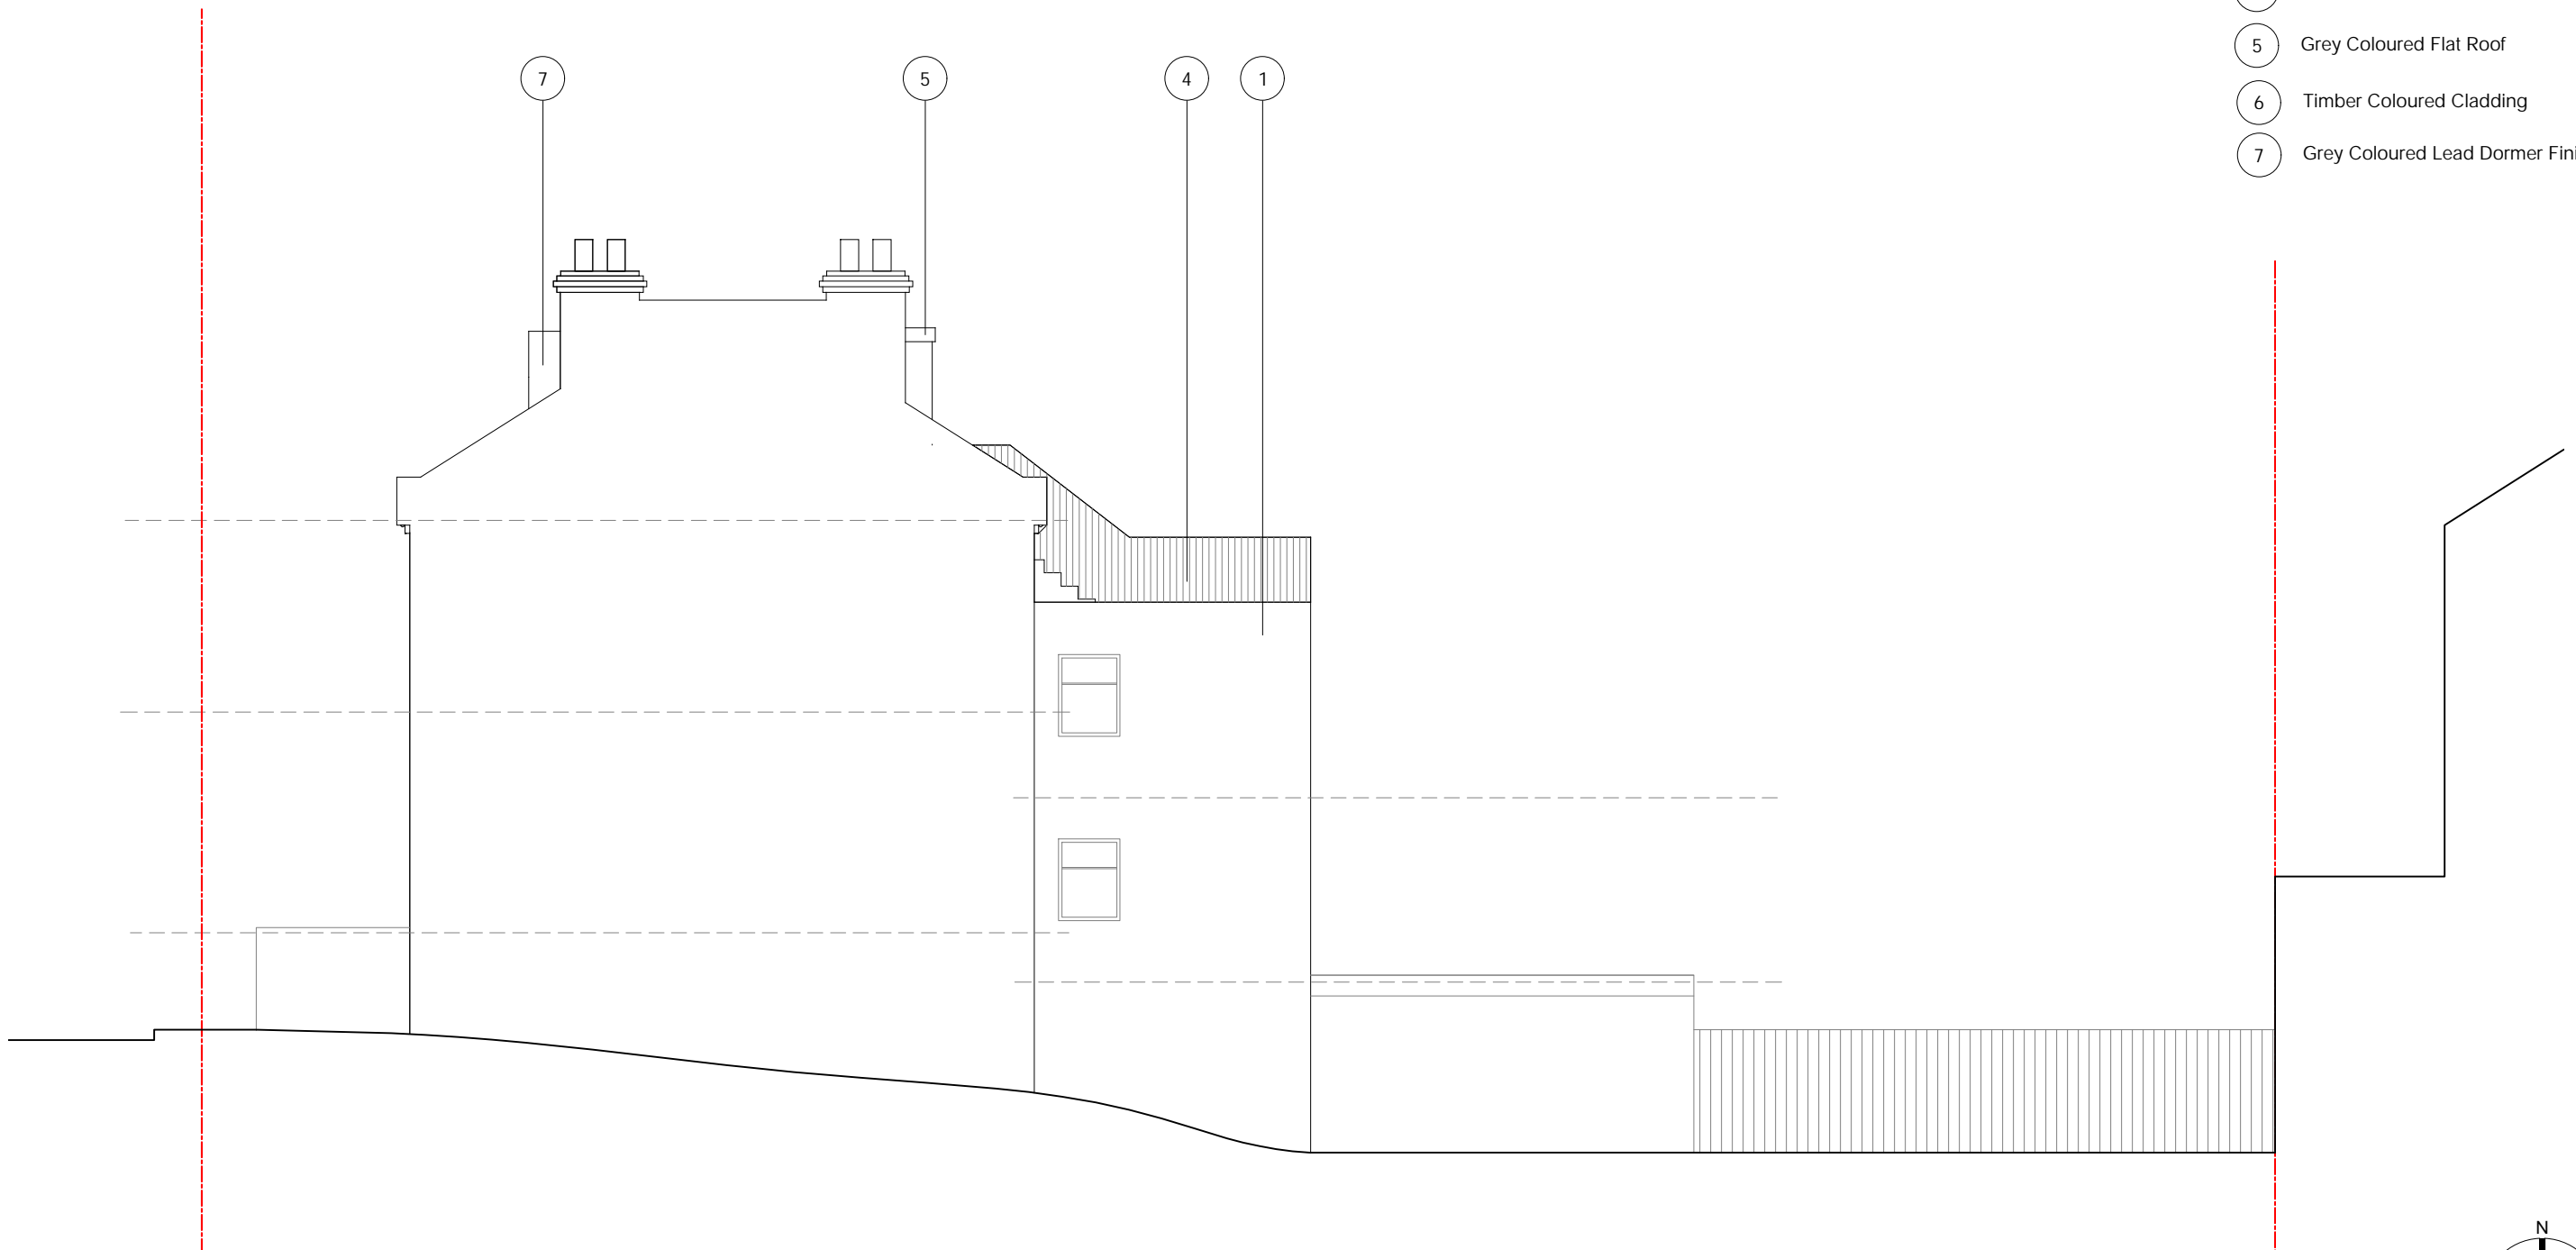

01 Existing Side Elevation  
Scale: 1:100

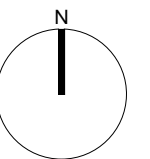

1:100 @ A3  
Scale in Metres



Existing Site Boundary

ISSUED FOR  
PLANNING

-	-	-	PROJECT	Y497 - 12B Medley Road
-	-	-	DRAWING NAME	Existing Elevations 2
-	-	-	DWG NUMBER	YO497 - 061
-	-	-	SCALE	1:100 @ A3
-	-	-	DATE	Sep 2022
-	01.09.22	Issued for planning	REV	-
Rev	Date	Description		



Yelo Architects Ltd  
Spaces, Trafalgar Place  
Brighton  
BN1 4DU

TEW  
Twitter

01273 608 444  
mail@yeloarchitects.com  
yeloarchitects.com  
yeloarchitects