


External Facade Elevation With Grille Location
 Scale: 1:50 @ A1

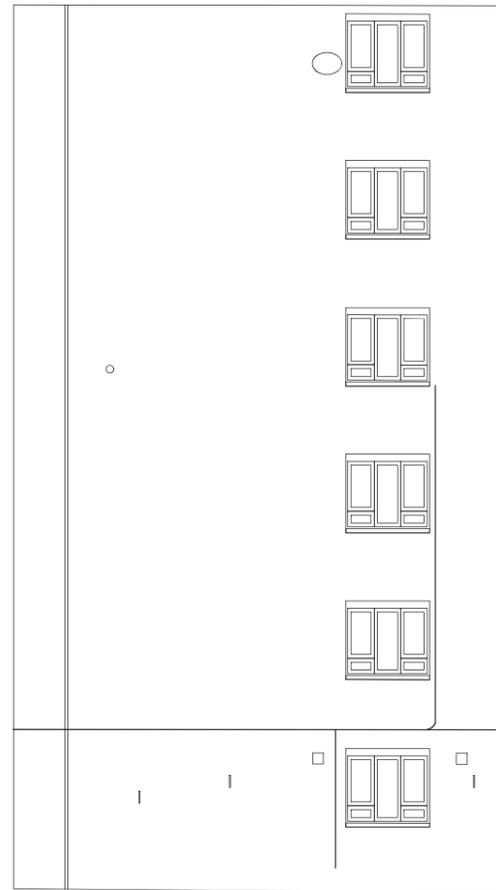

Revision	Date	Assessment
1.0	23-10-2021	Issued for planning application

Do not reproduce this drawing without written permission.
 All dimensions are in millimetres unless stated otherwise.

HS2
 High Speed (HS2) Limited
 1st-3rd Floor
 The Podium
 1 Eversholt Street
 London NW1 2DN


COSTAIN SKANSKA
 Costain Skanska Joint Venture
 9th Floor
 The Tower
 1 Eversholt Street
 London NW1 2DN

Site Address Ambleside, London, NW1			
Drawing Title External Elevation-Existing			
Drawn by AP	Reviewed by AP	Checked by BB	Presentation Scale 1:50 @ A1
Date 20-10-2021	Drawing No. EW-NI-AMBLESIDE-EX-EL-01		Revision 1.0

Drawing Not For Construction

External Facade Elevation With Grille Location

Scale: 1:50 @ A1

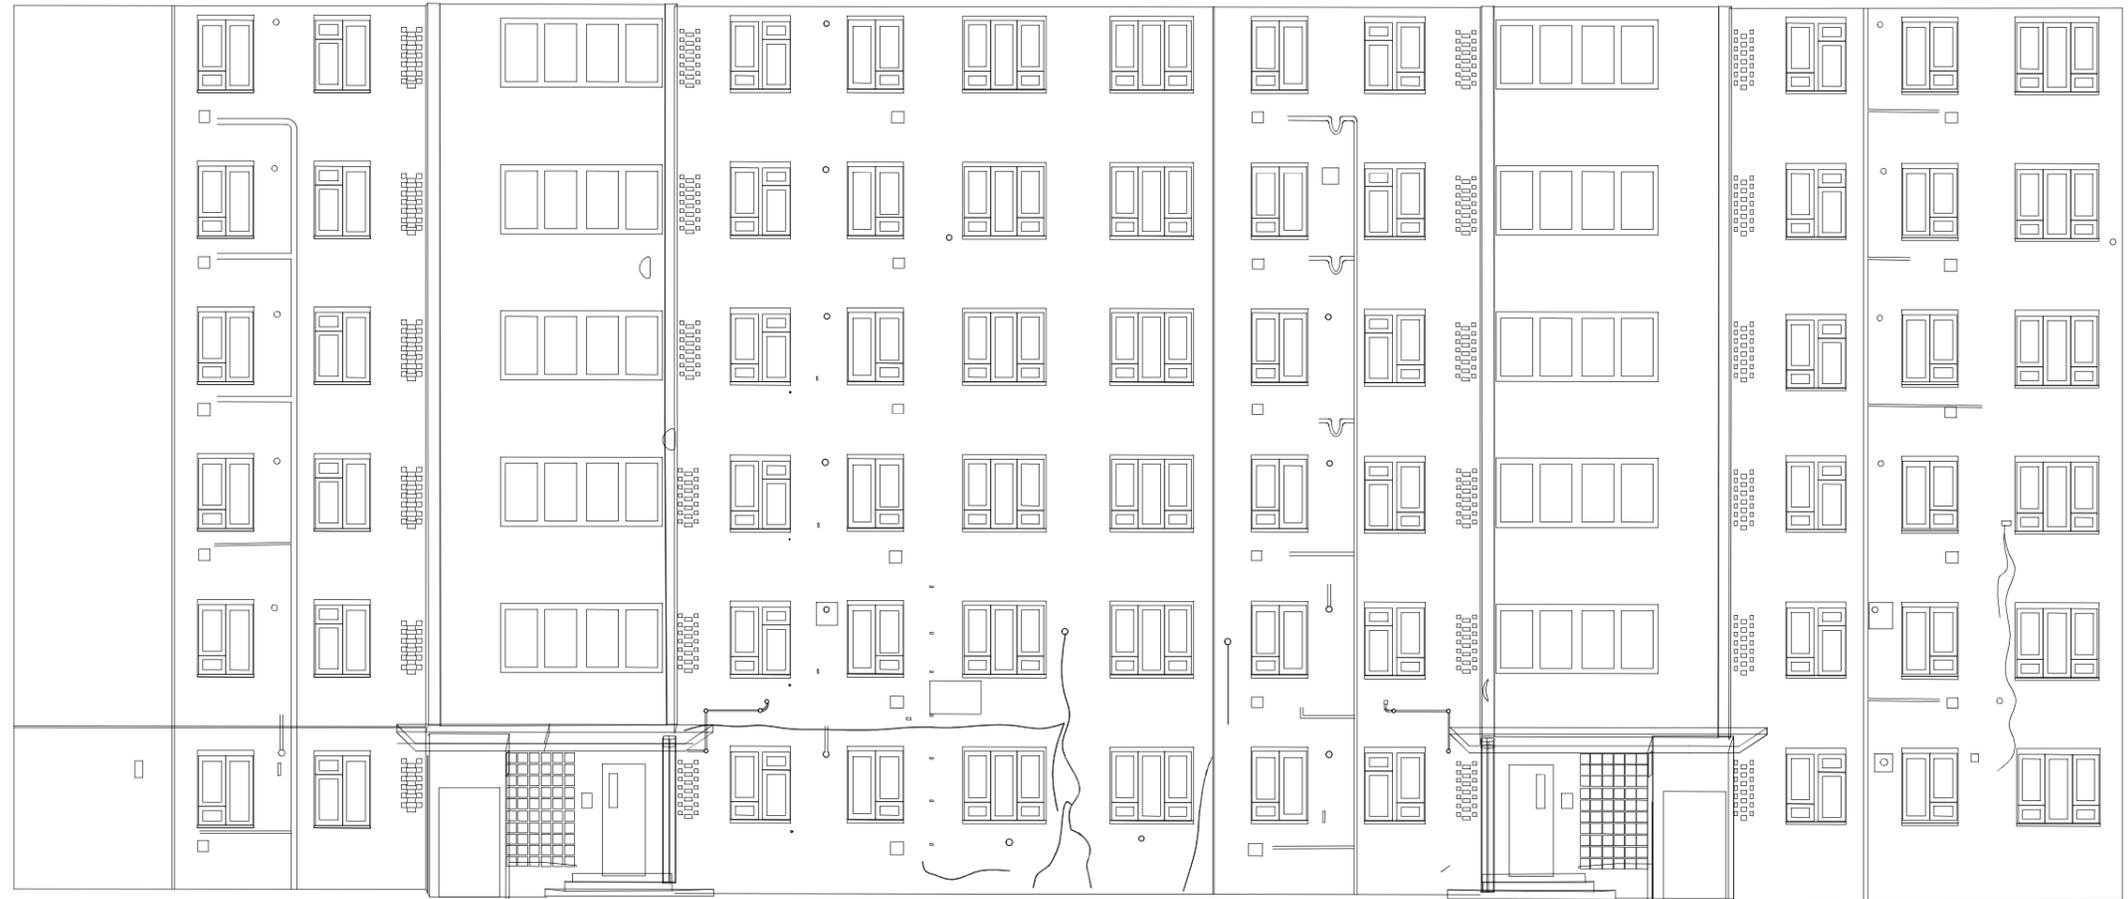

Revision	Date	Assessment
1.0	23-10-2021	Issued for planning application

Do not reproduce this drawing without written permission.
All dimensions are in millimetres unless stated otherwise.

Drawing Not For Construction

HS2

High Speed (HS2) Limited
1st-3rd Floor
The Tower
1 Eversholt Street
London NW1 2DN

COSTAIN SKANSKA

Costain Skanska Joint Venture
9th Floor
The Tower
1 Eversholt Street
London NW1 2DN

Site Address Ambleside, London, NW1			
Drawing Title External Elevation-Existing			
Drawn by AP	Reviewed by AP	Checked by BB	Presentation Scale 1:50 @ A1
Date 20-10-2021	Drawing No. EW-NI-AMBLESIDE-EX-EL-02		Revision 1.0

External Facade Elevation With Grille Location
 Scale: 1:50 @ A1



Revision	Date	Assessment
1.0	23-10-2021	Issued for planning application

Do not reproduce this drawing without written permission.
 All dimensions are in millimetres unless stated otherwise.


HS2
 High Speed (HS2) Limited
 1st-3rd Floor
 The Podium
 1 Eversholt Street
 London NW1 2DN

COSTAIN SKANSKA
 Costain Skanska Joint Venture
 9th Floor
 The Tower
 1 Eversholt Street
 London NW1 2DN

Site Address Ambleside, London, NW1			
Drawing Title External Elevation-Existing			
Drawn by AP	Reviewed by AP	Checked by BB	Presentation Scale 1:50 @ A1
Date 20-10-2021	Drawing No. EW-NI-AMBLESIDE-EX-EL-03		Revision 1.0

Drawing Not For Construction

External Facade Elevation With Grille Location
 Scale: 1:50 @ A1

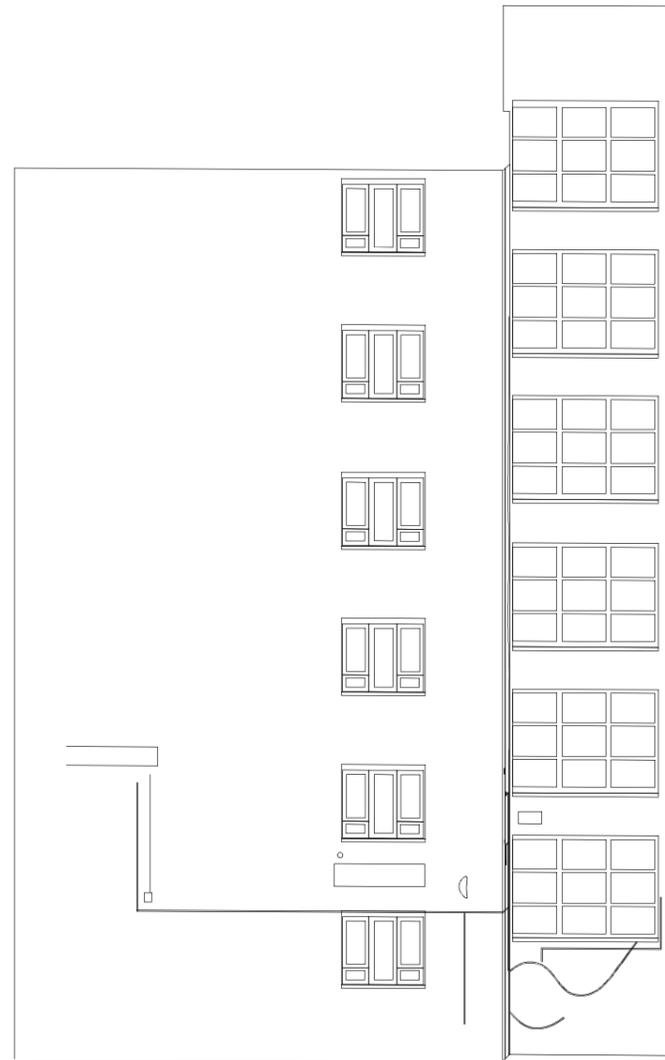

Revision	Date	Description
1.0	23-10-2021	Issued for planning application

Do not reproduce this drawing without written permission.
 All dimensions are in millimetres unless stated otherwise.

Drawing Not For Construction

HS2
 High Speed (HS2) Limited
 1st-3rd Floor
 The Podium
 1 Eversholt Street
 London NW1 2DN

COSTAIN SKANSKA
 Costain Skanska Joint Venture
 3rd Floor
 Addison Lee Compound
 Granby Terrace
 London NW1 3SA

Site Address Ambleside, London, NW1			
Drawing Title External Elevation-Existing			
Drawn by AP	Reviewed by AP	Checked by MA	Presentation Scale 1:50 @ A1
Date 20-10-2021	Drawing No. EW-NI-AMBLESIDE-EX-EL-04		Revision 1.0

External Facade Elevation With Grille Location
 Scale: 1:50 @ A1



Revision	Date	Assessment
1.0	23-10-2021	Issued for planning application

Do not reproduce this drawing without written permission.
 All dimensions are in millimetres unless stated otherwise.


Drawing Not For Construction

HS2
 High Speed (HS2) Limited
 1st-3rd Floor
 The Podium
 1 Eversholt Street
 London NW1 2DN

COSTAIN SKANSKA
 Costain Skanska Joint Venture
 3rd Floor
 Addison Lee Compound
 Granby Terrace
 London NW1 3SA

Site Address Ambleside, London, NW1			
Drawing Title External Elevation-Existing			
Drawn by AP	Reviewed by AP	Checked by MA	Presentation Scale 1:50 @ A1
Date 20-10-2021	Drawing No. EW-NI-AMBLESIDE-EX-EL-05		Revision 1.0

External Facade Elevation With Grille Location
 Scale: 1:50 @ A1

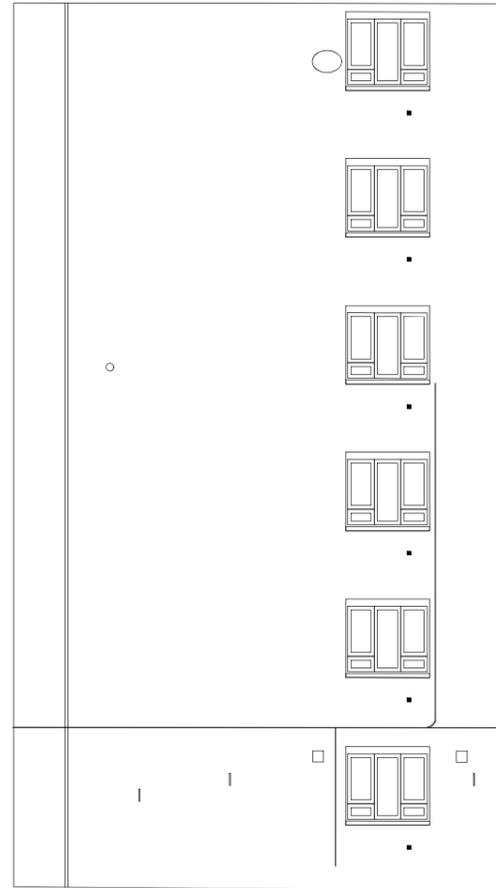

Revision	Date	Assessment
1.0	23-10-2021	Issued for planning application

Do not reproduce this drawing without written permission.
 All dimensions are in millimetres unless stated otherwise.

HS2
 High Speed (HS2) Limited
 1st-3rd Floor
 The Podium
 1 Eversholt Street
 London NW1 2DN

COSTAIN SKANSKA
 Costain Skanska Joint Venture
 9th Floor
 The Tower
 1 Eversholt Street
 London NW1 2DN

Site Address Ambleside, London, NW1			
Drawing Title External Elevation - Proposed			
Drawn by AP	Reviewed by AP	Checked by BB	Presentation Scale 1:50 @ A1
Date 20-10-2021	Drawing No. EW-NI-AMBLESIDE-PR-EL-01		Revision 1.0

Drawing Not For Construction

External Facade Elevation With Grille Location
 Scale: 1:50 @ A1



Revision	Date	Assessment
1.0	23-10-2021	Issued for planning application

Do not reproduce this drawing without written permission.
 All dimensions are in millimetres unless stated otherwise.

Drawing Not For Construction

HS2

High Speed (HS2) Limited
 1st-3rd Floor
 The Tower
 1 Eversholt Street
 London NW1 2DN

COSTAIN SKANSKA

Costain Skanska Joint Venture
 9th Floor
 The Tower
 1 Eversholt Street
 London NW1 2DN

Site Address
 Ambleside, London, NW1

Drawing Title
 External Elevation - Proposed

Drawn by: AP Reviewed by: AP Checked by: BB Presentation Scale: 1:50 @ A1

Date: 20-10-2021 Drawing No: EW-NI-AMBLESIDE-PR-EL-02

Revision: 1.0

External Facade Elevation With Grille Location
 Scale: 1:50 @ A1



Revision	Date	Assessment
1.0	23-10-2021	Issued for planning application

Do not reproduce this drawing without written permission.
 All dimensions are in millimetres unless stated otherwise.


Drawing Not For Construction

HS2
 High Speed (HS2) Limited
 1st-3rd Floor
 The Podium
 1 Eversholt Street
 London NW1 2DN

COSTAIN SKANSKA
 Costain Skanska Joint Venture
 9th Floor
 The Tower
 1 Eversholt Street
 London NW1 2DN

Site Address Ambleside, London, NW1			
Drawing Title External Elevation - Proposed			
Drawn by AP	Reviewed by AP	Checked by BB	Presentation Scale 1:50 @ A1
Date 20-10-2021	Drawing No. EW-NI-AMBLESIDE-PR-EL-03		Revision 1.0

External Facade Elevation With Grille Location
 Scale: 1:50 @ A1

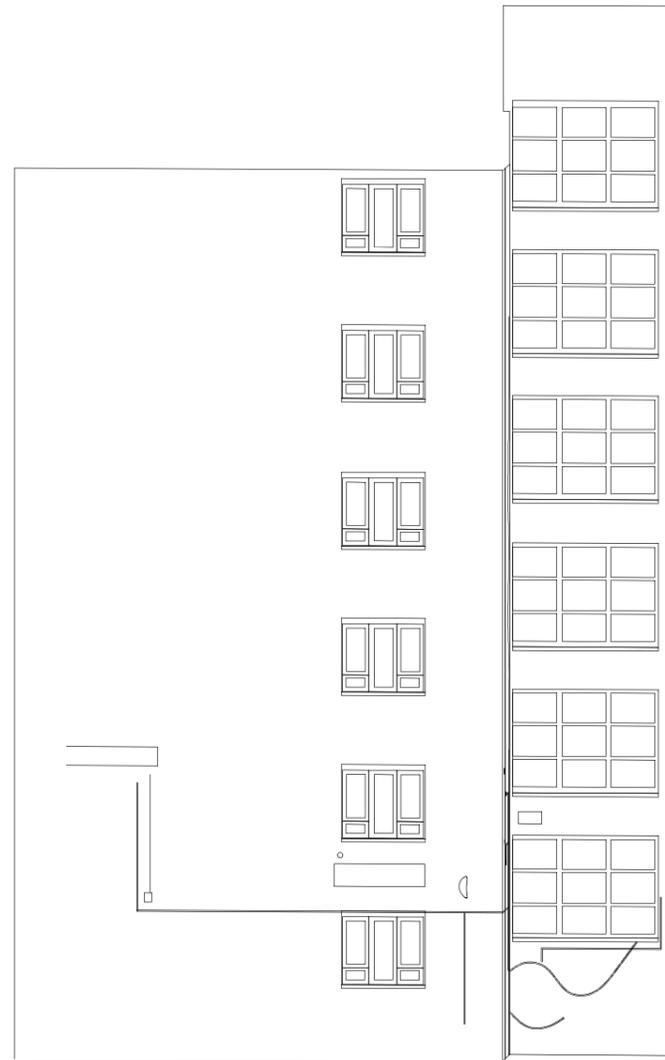

Revision	Date	Description
1.0	23-10-2021	Issued for planning application

Do not reproduce this drawing without written permission.
 All dimensions are in millimetres unless stated otherwise.

Drawing Not For Construction

HS2
 High Speed (HS2) Limited
 1st-3rd Floor
 The Podium
 1 Eversholt Street
 London NW1 2DN

COSTAIN SKANSKA
 Costain Skanska Joint Venture
 3rd Floor
 Addison Lee Compound
 Granby Terrace
 London NW1 3SA

Site Address Ambleside, London, NW1			
Drawing Title External Elevation - Proposed			
Drawn by AP	Reviewed by AP	Checked by MA	Presentation Scale 1:50 @ A1
Date 20-10-2021	Drawing No. EW-NI-AMBLESIDE-PR-EL-04	Revision 1.0	

External Facade Elevation With Grille Location
 Scale: 1:50 @ A1



Revision	Date	Assessment
1.0	23-10-2021	Issued for planning application

Do not reproduce this drawing without written permission.
 All dimensions are in millimetres unless stated otherwise.

Drawing Not For Construction

HS2
 High Speed (HS2) Limited
 1st-3rd Floor
 The Podium
 1 Eversholt Street
 London NW1 2DN

COSTAIN SKANSKA
 Costain Skanska Joint Venture
 3rd Floor
 Addison Lee Compound
 Granby Terrace
 London NW1 3SA

Site Address Ambleside, London, NW1			
Drawing Title External Elevation - Proposed			
Drawn by AP	Reviewed by AP	Checked by MA	Presentation Scale 1:50 @ A1
Date 20-10-2021	Drawing No. EW-NI-AMBLESIDE-PR-EL-05	Revision 1.0	