



GENERAL NOTES:  
- Balustrade mesh and post to be stainless steel


1 PLAN

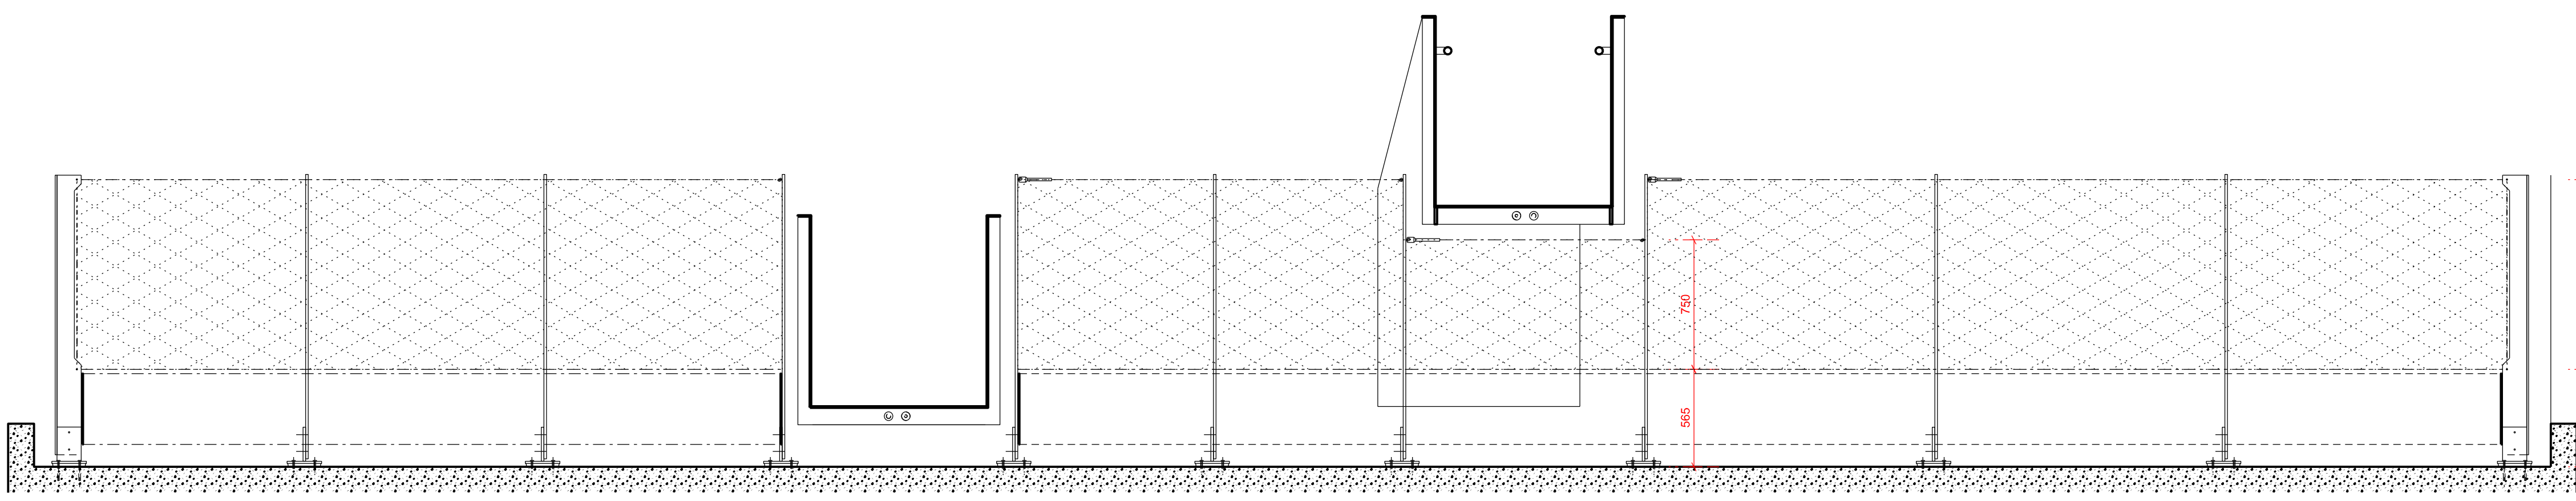


2 ELEVATION A

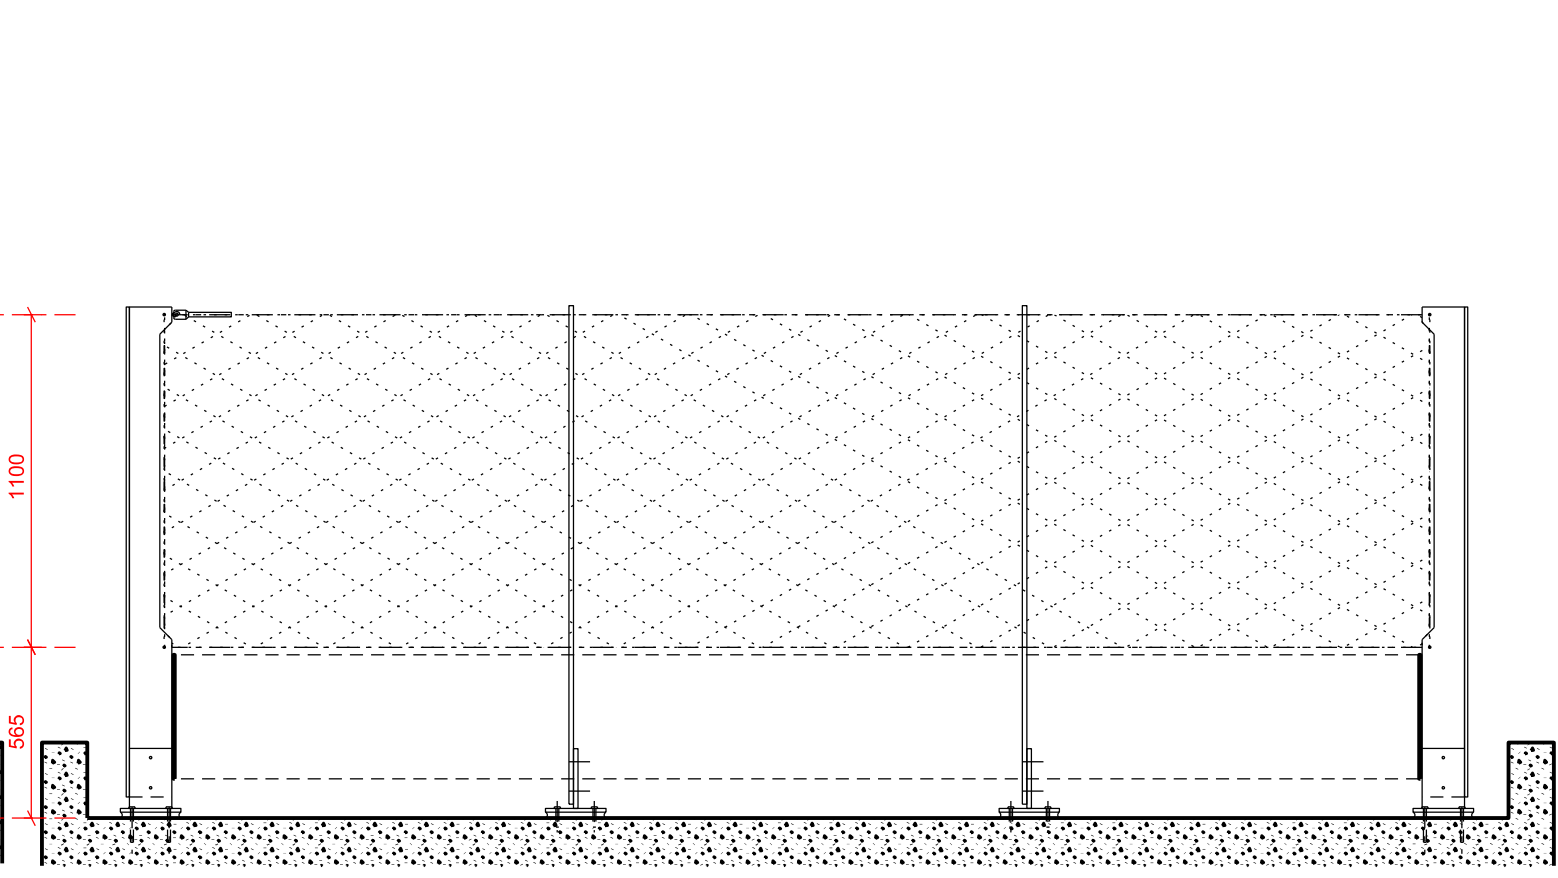

3 ELEVATION B

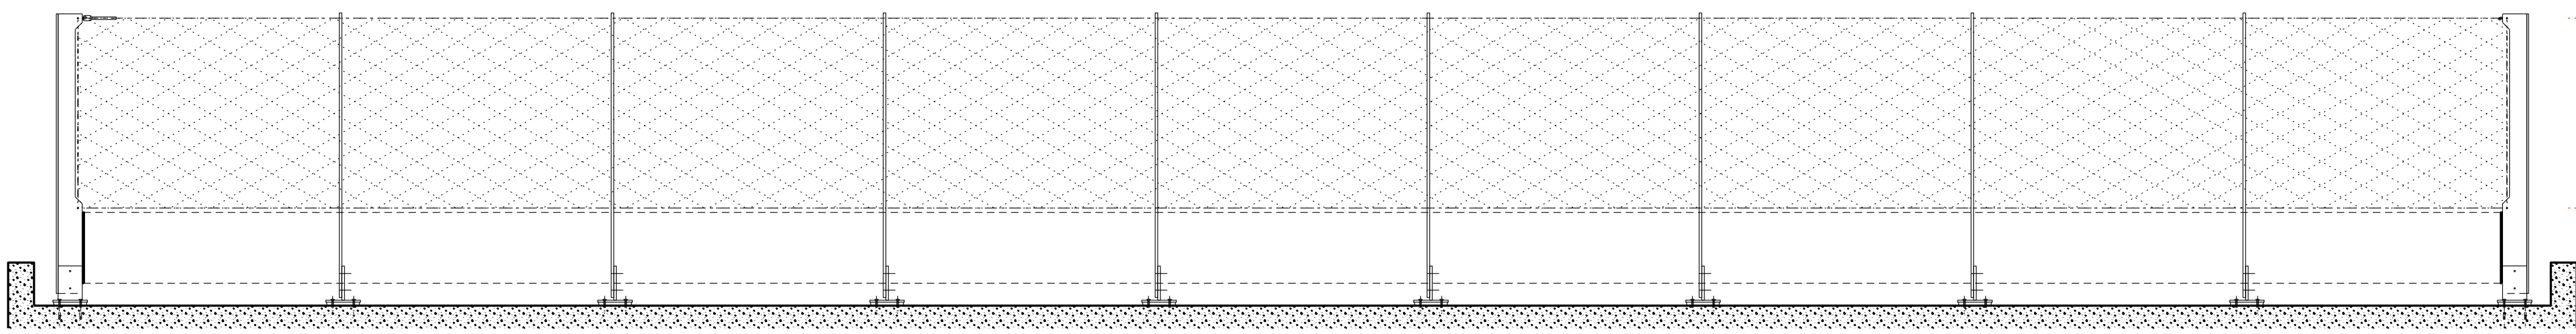

4 ELEVATION C

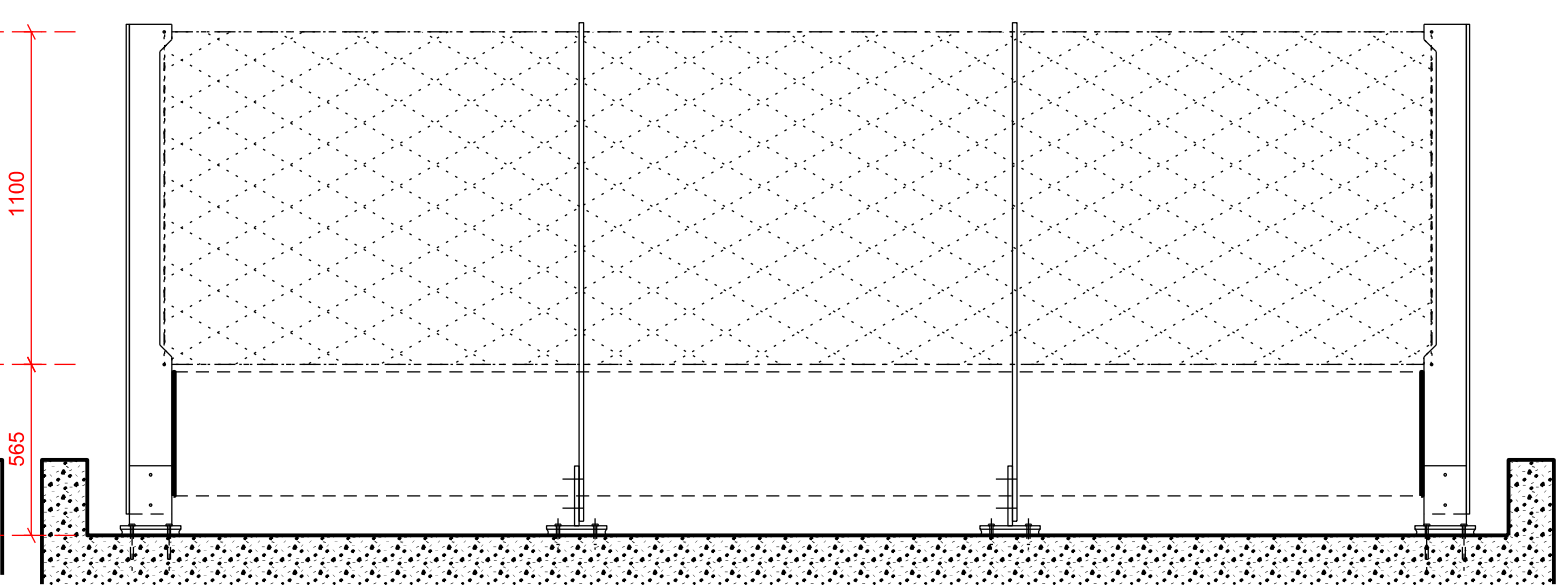

5 ELEVATION D

REVISION:	PURPOSE:	DATE:	1. The design and these drawings are the sole copyright of Amin Taha Architects, 15 Clerkenwell Close, London EC1R 0AA. T: 020 7253 9444 F: 020 7253 9505. 2. Do not scale from this drawing in either paper or digital form. Use written dimensions only. To check drawing has been printed to the intended scale this bar should be 50mm long @A1	I=Information C=Comment P=Planning T=Tender S=Construction	CLIENT:	PROJECT:	DWG TITLE:	REVISION:	DATE:	SCALE:
A	ISSUED FOR PLANNING	07.11.2018			317 Finchley Road	317 Finchley Road London NW3 6EP	7th Floor Garden Balustrade	A	AUG 22	@ A1 1:25 @ A3 1:50
B	ISSUED FOR PLANNING	23.08.22						DWG No: 240-3006	PURPOSE OF ISSUE: P	DB: DK CB: AT