

01
A-(13)-01

FRONT GARDEN AS PERMITTED UNDER 2019/0811/P
1:15 @ A1, 1:30 @ A3

PROJECT NAME:

CLIENT/PROJECT:

NOTES :

All dimensions in millimetres.

All dimensions and levels are to be checked on site by the main contractor prior to commencing excavation works. Any discrepancy is to be reported back to the designer for instruction.

This drawing is the property of VORBILD ARCHITECTURE LIMITED and may not be reproduced or disclosed to a third party in any form without written permission


ARCHITECTURE:



VORBILD
ARCHITECTURE

www.vorbild.co.uk

info@vorbild.co.uk

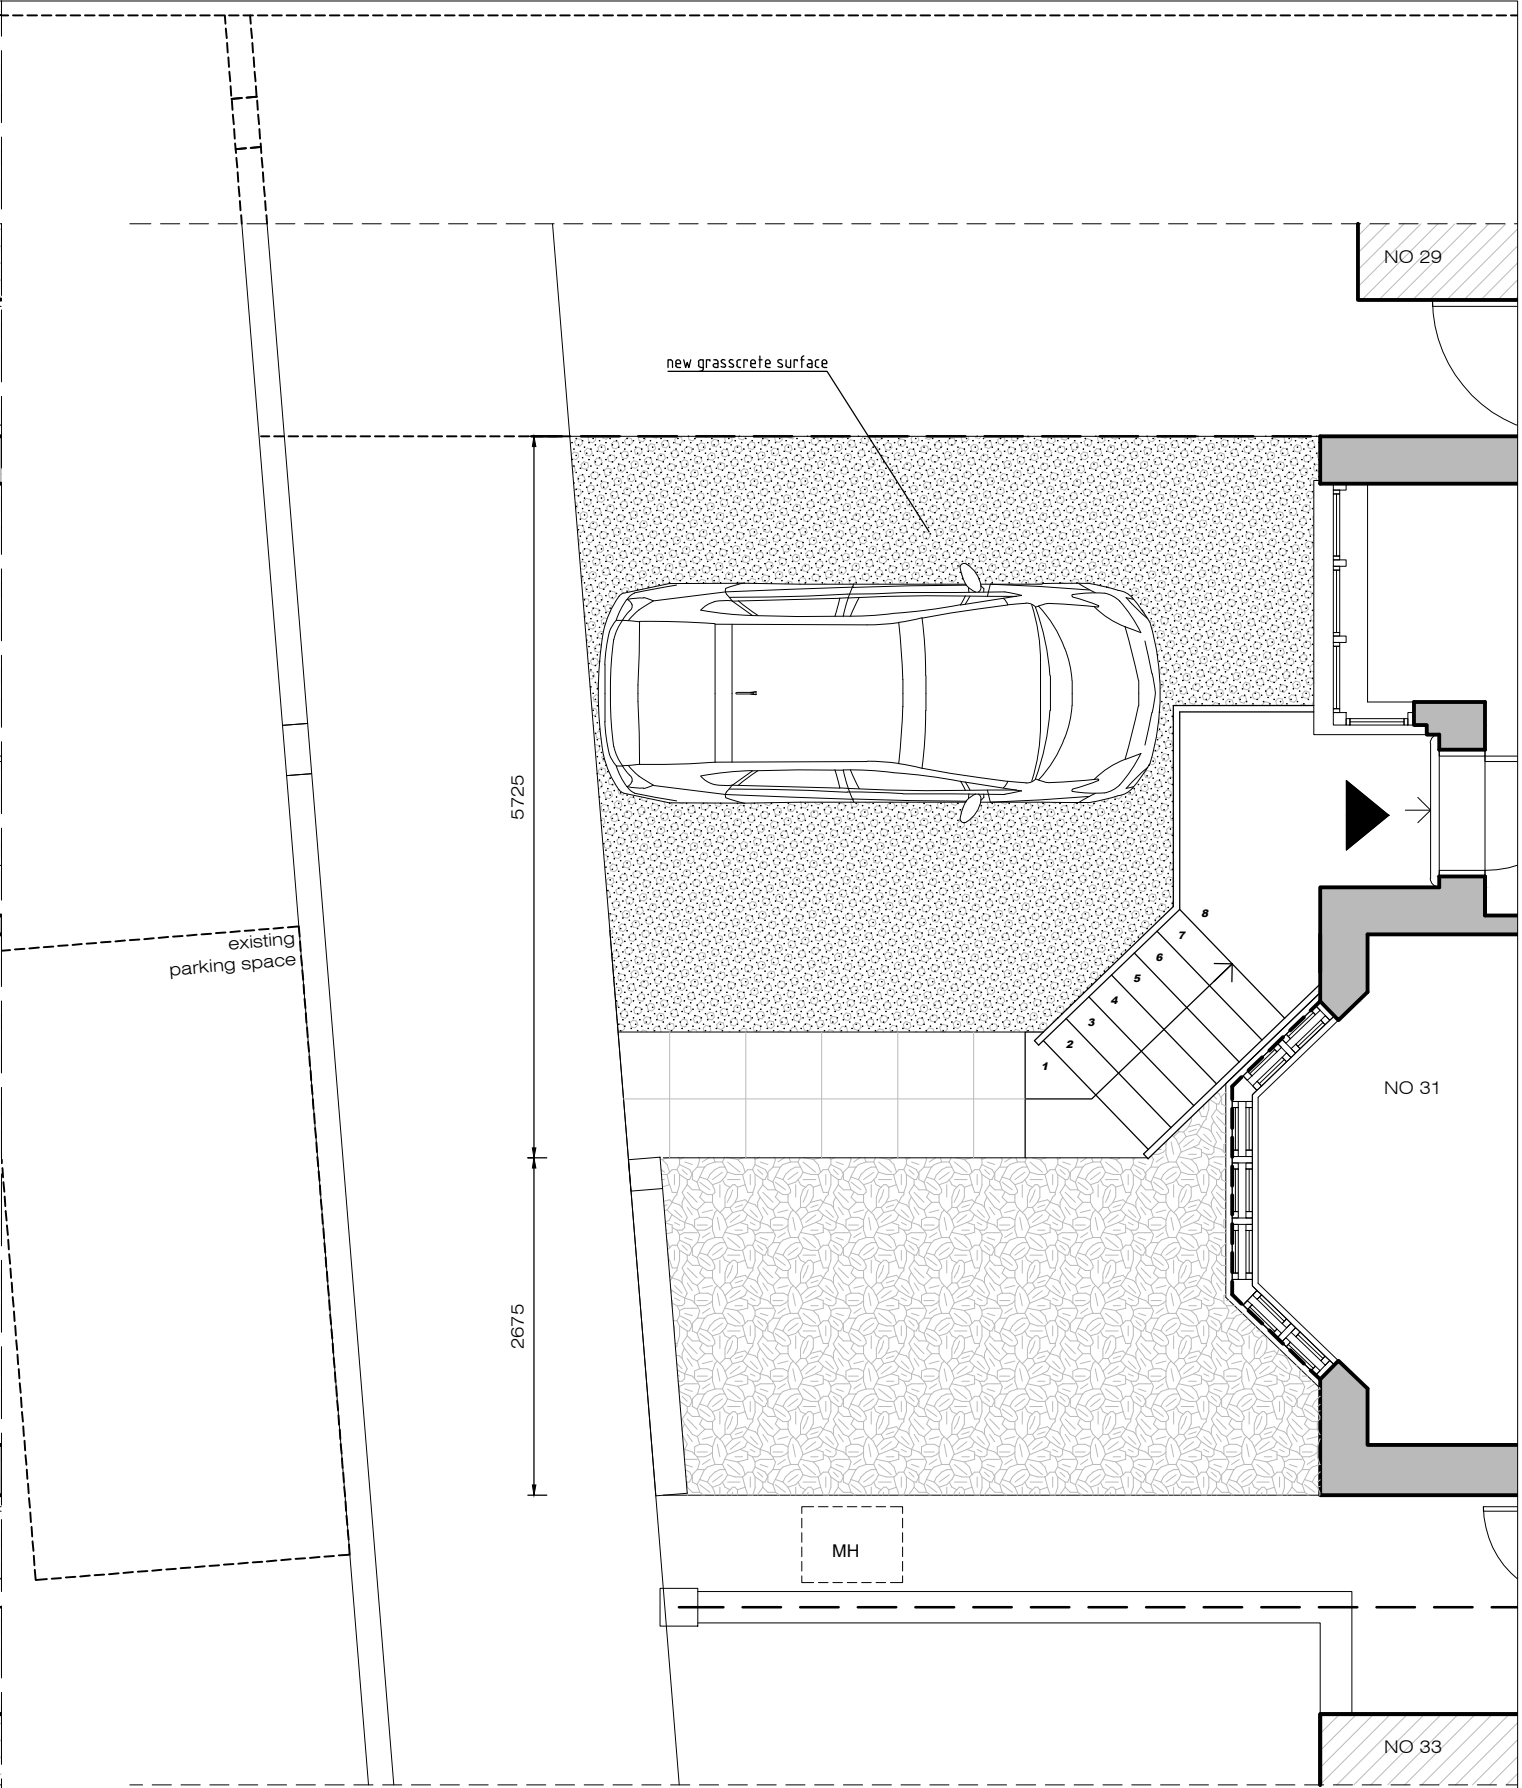

02
A-(13)-01

PROPOSED FRONT GARDEN
1:15 @ A1, 1:30 @ A3


CONSTRUCTION:

INSTALLATIONS:

INSTALLATIONS:

SHEET TITLE:

PERMITTED AND PROPOSED
FRONT GARDEN

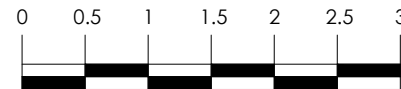

SCALE BAR (METRES)

DRAWING STATUS:

FOR PLANNING

DRAWN BY:

AN

APPROVED:

MS

JOB NUMBER:

0966

DRAWING No:

A-(13)-01

SCALE:

1:30

DATE:

24.05.2022

Rev. No.: