

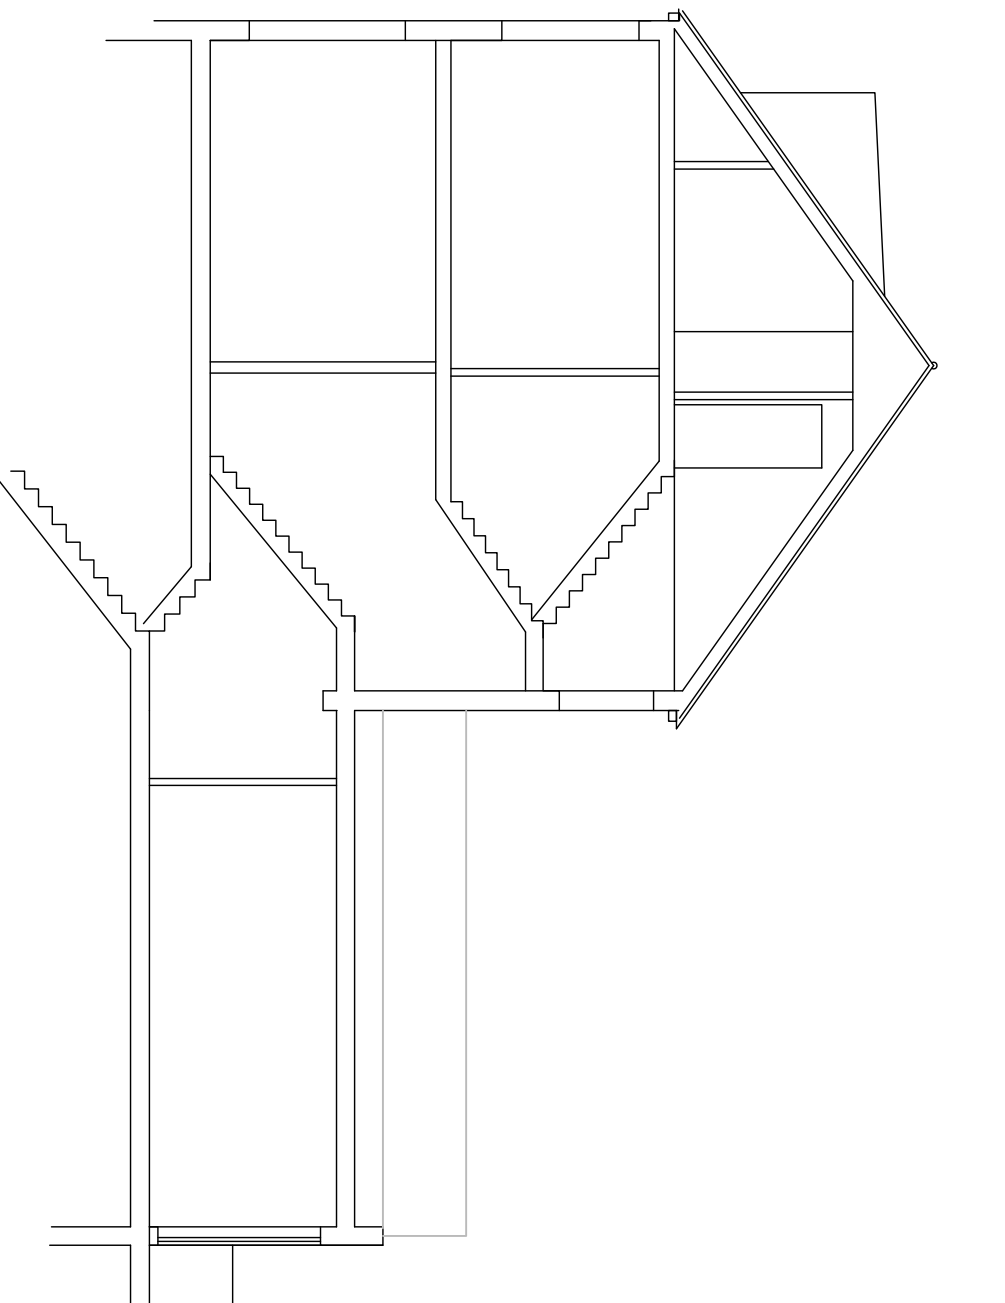
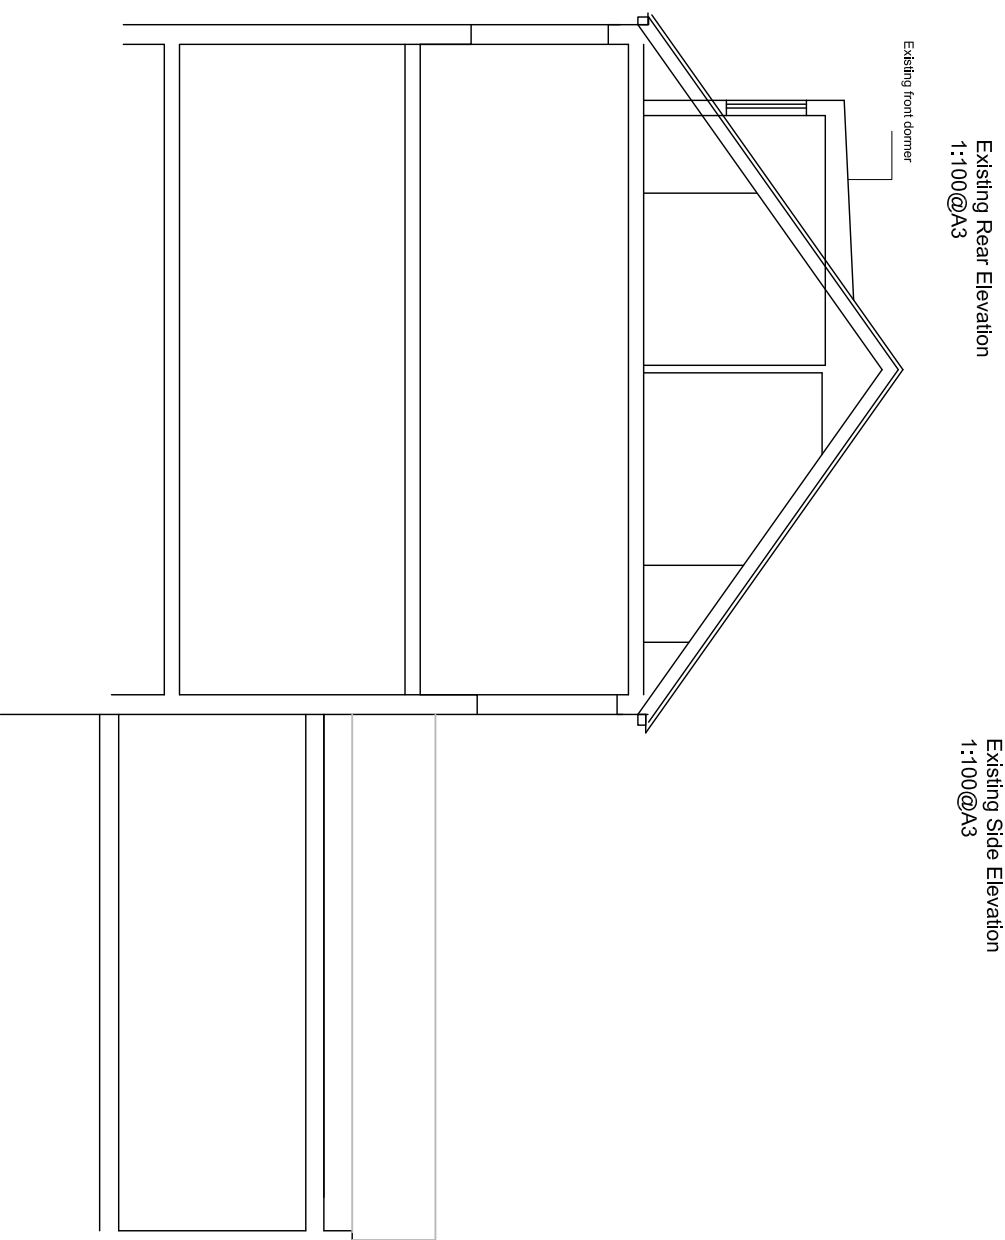


NOTES:

1. Dimensions are in millimetres unless stated otherwise
2. Levels are in meters AOD unless stated otherwise
3. Dimensions govern. Do not scale off the drawing
4. All dimensions to be verified on site before proceeding
5. All discrepancies on this drawing to be notified in writing to the Architect.

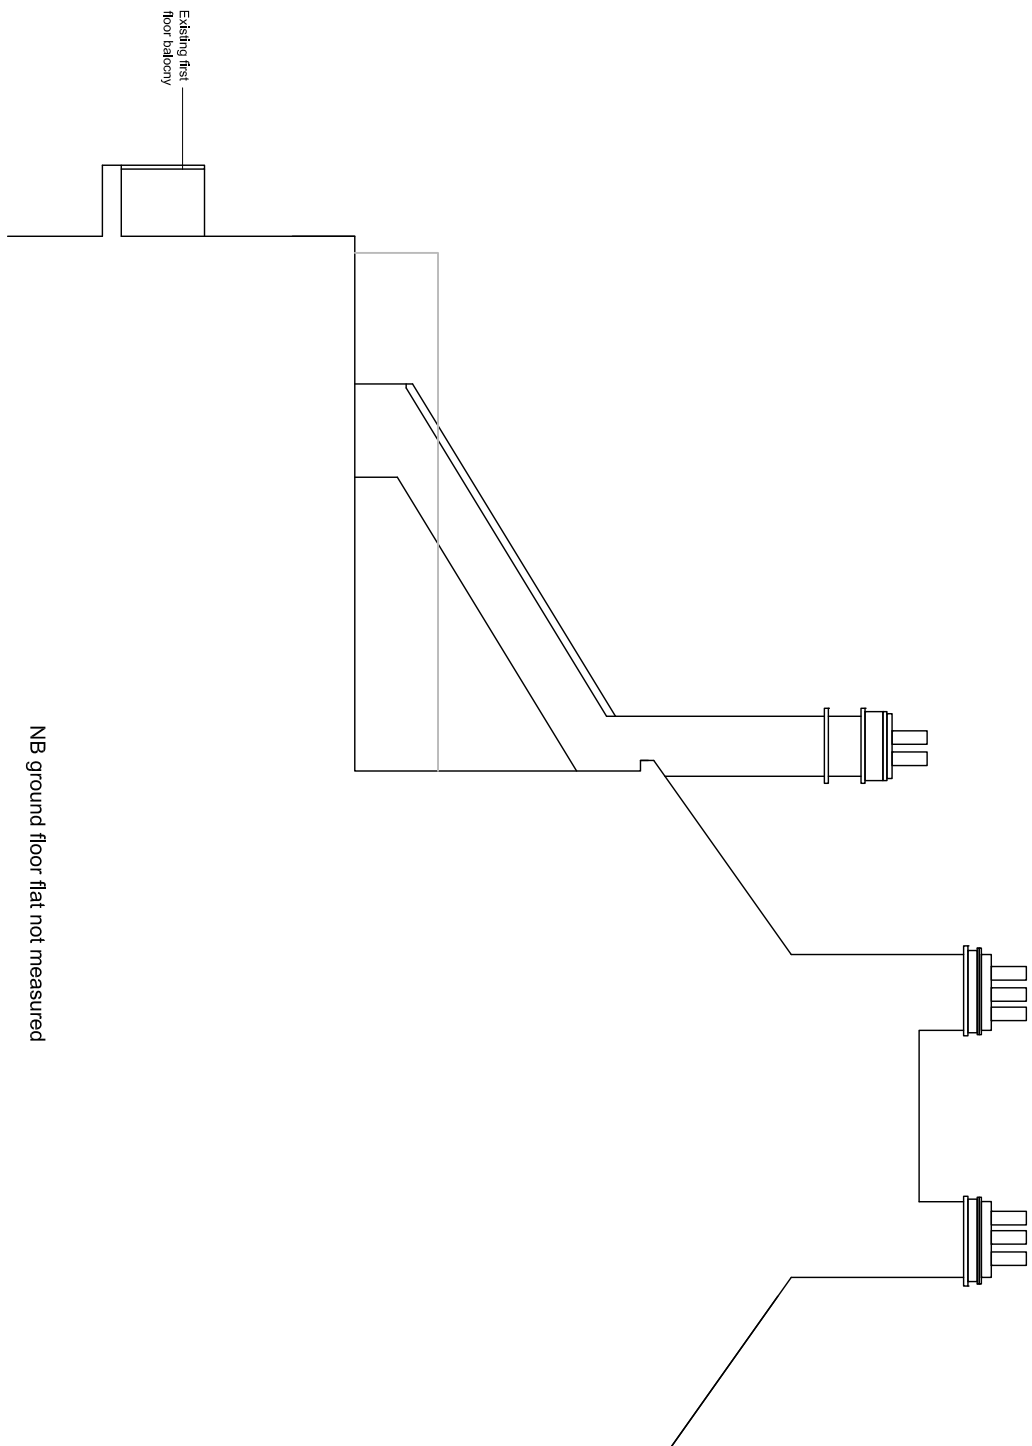

Photograph showing front of property

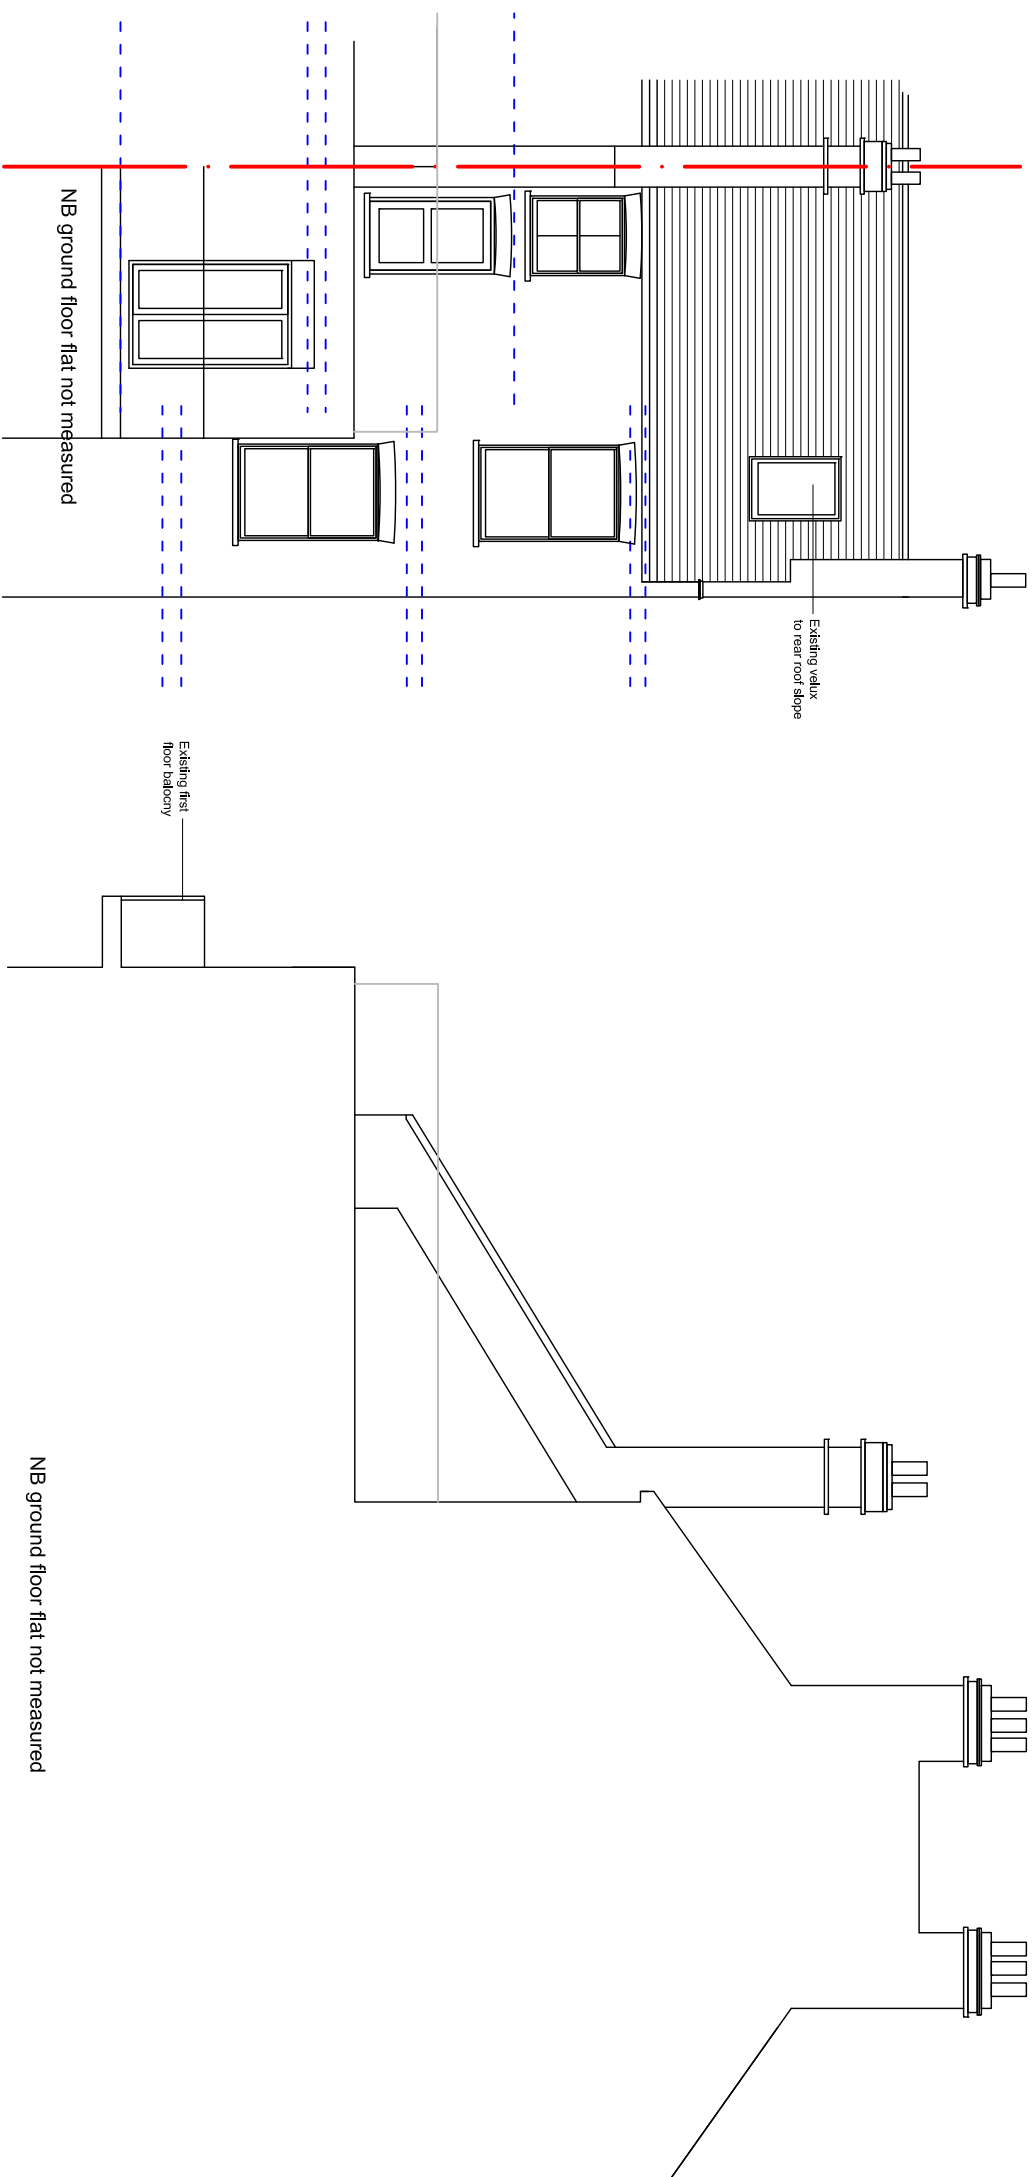

Existing Cross Section through front dormer 1:100@A3

Existing Cross Section through staircase area 1:100@A3

REVISIONS:

- 01: 11.03.22 Updated For Planning
- 00: 23.04.21 First Issue

PLANNING

PROJECT
36 Estelle Road
London
NW5 2JY
J Pettward

EXISTING ELEVATIONS AND SECTIONS

SCALE	PAPER SIZE	DATE	DRAWN BY
1:100	A3	APRIL 21	SH
DRAWING N°	REVISION		
21.21.160	01		

place*
architecture + design

Place Architecture and Design Limited
57 Priory Road, Reigate, Surrey RH2 8JA
T: 01737 211793
W: www.place-architectureanddesign.co.uk