



REAR / NORTH WESTELEVATION - EXISTING



REAR / NORTH WESTELEVATION - PROPOSED

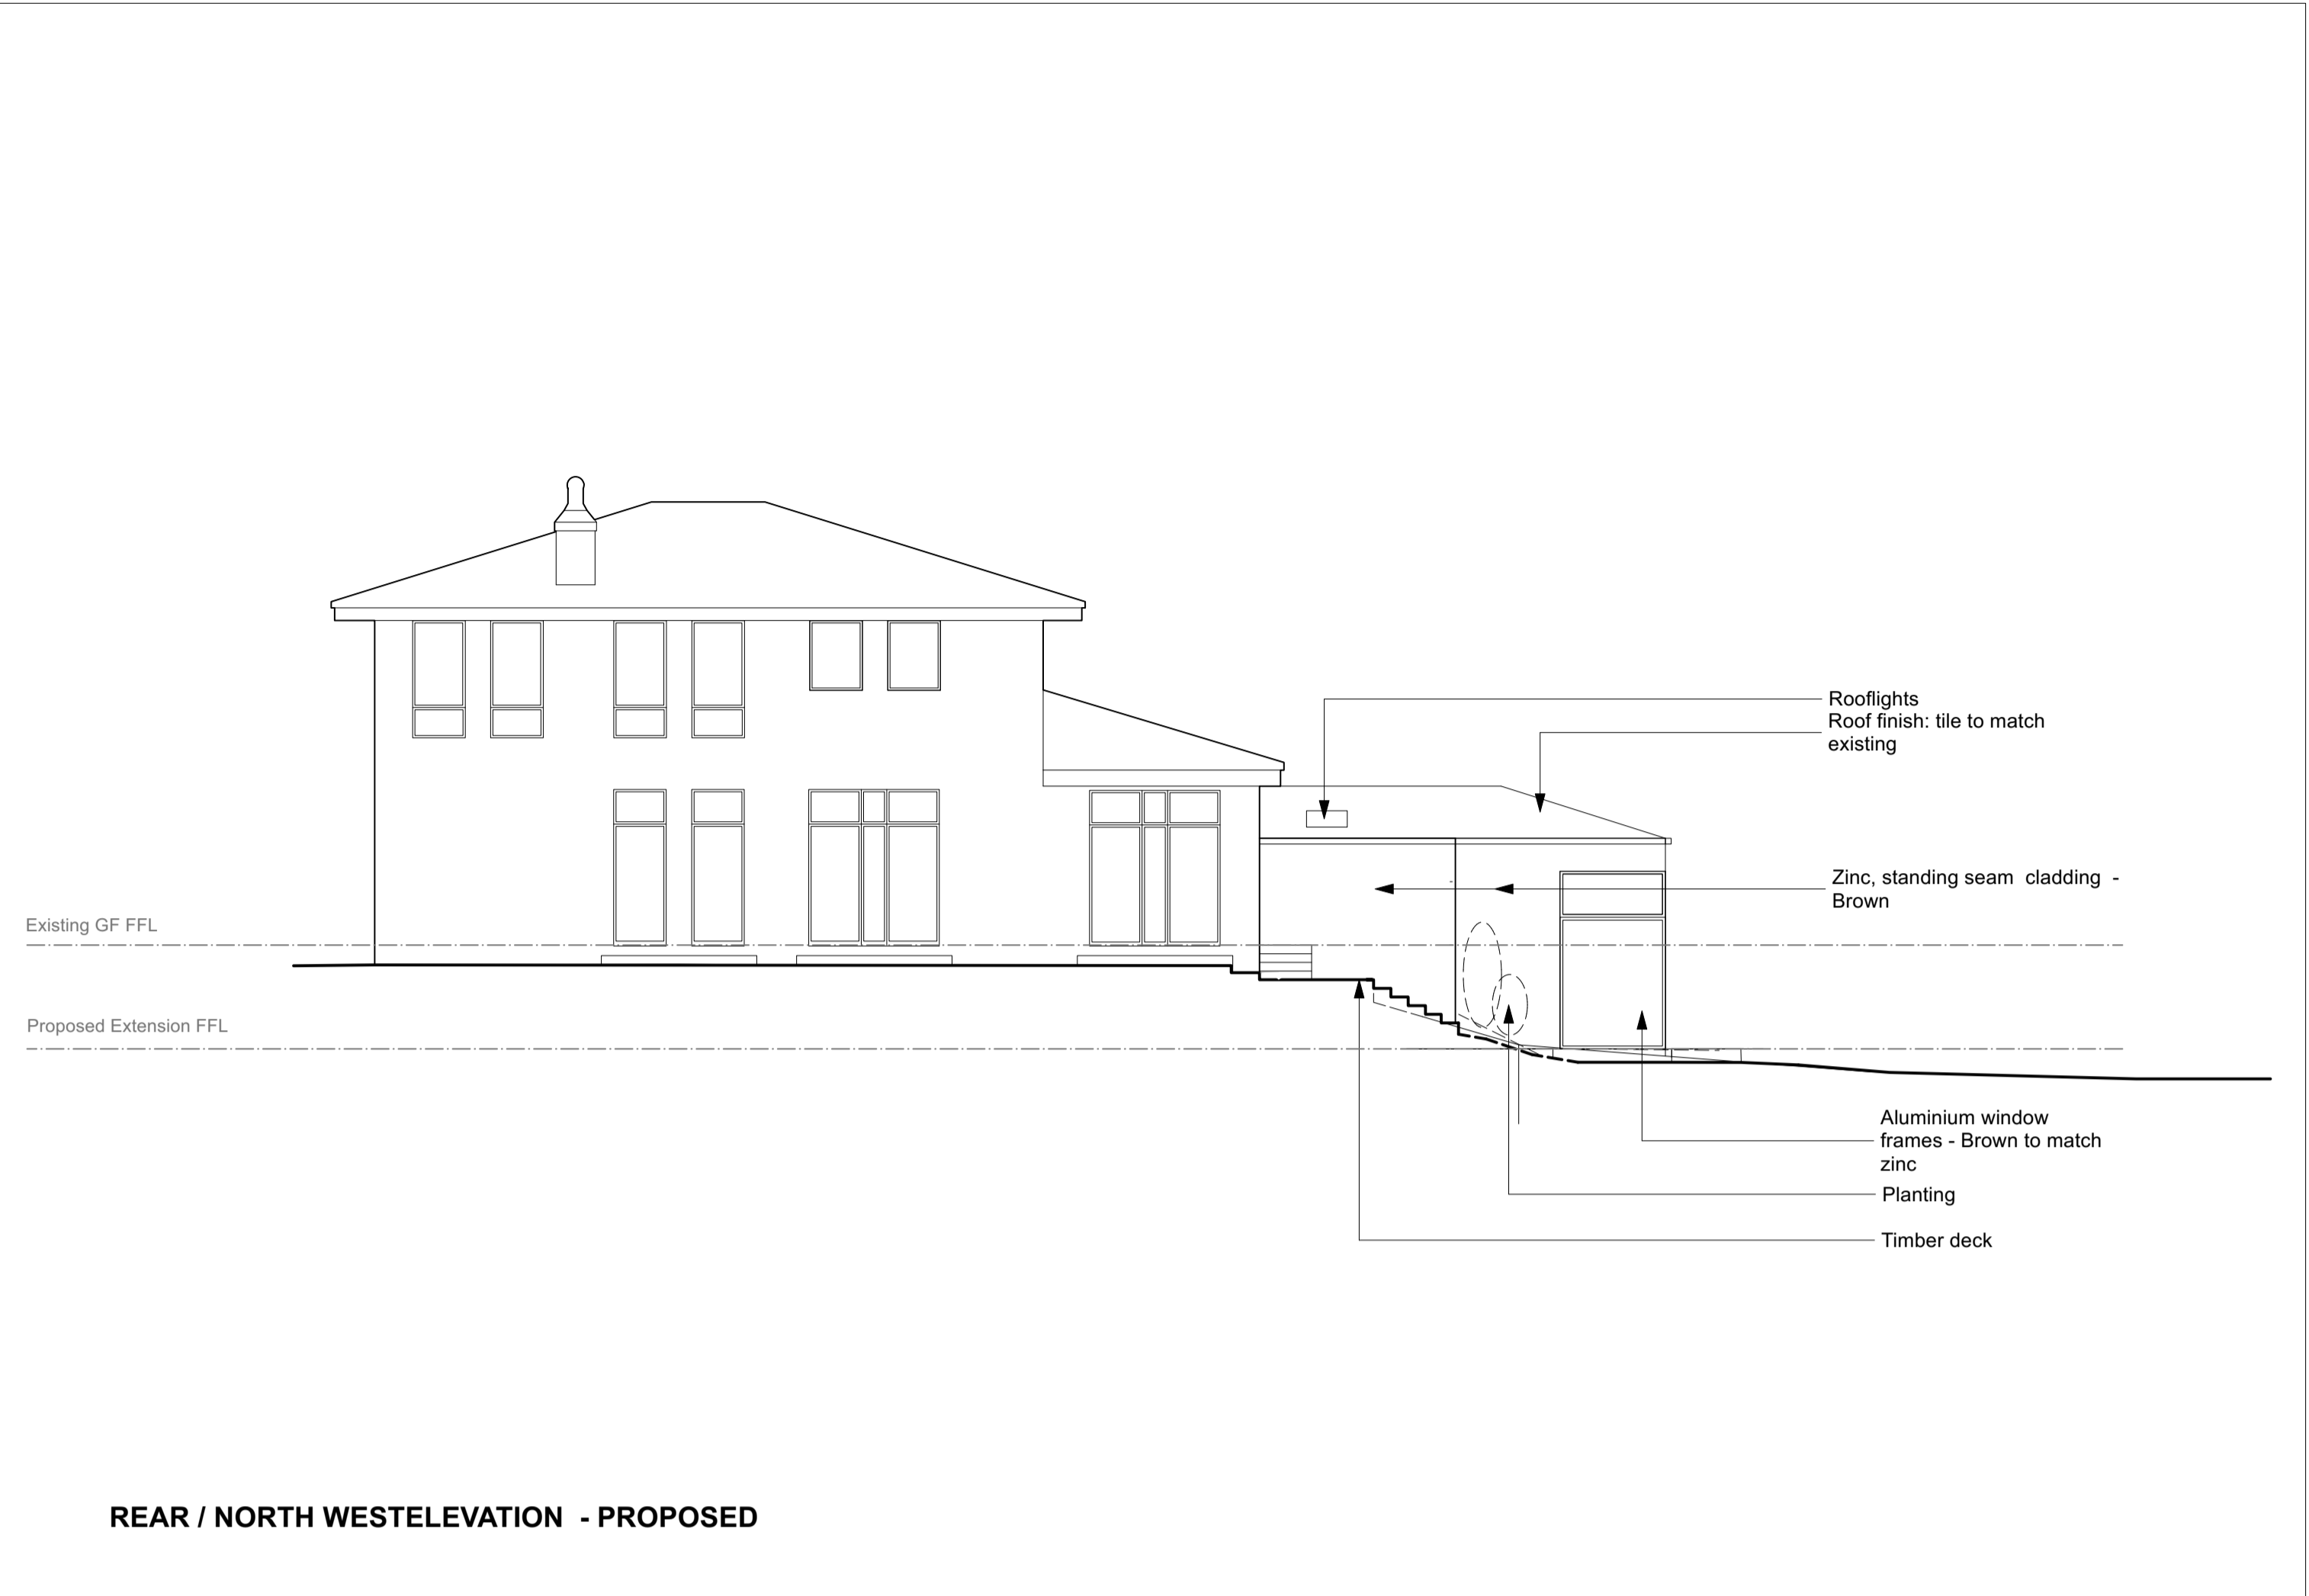

FRONT / NORTH EAST ELEVATION - EXISTING

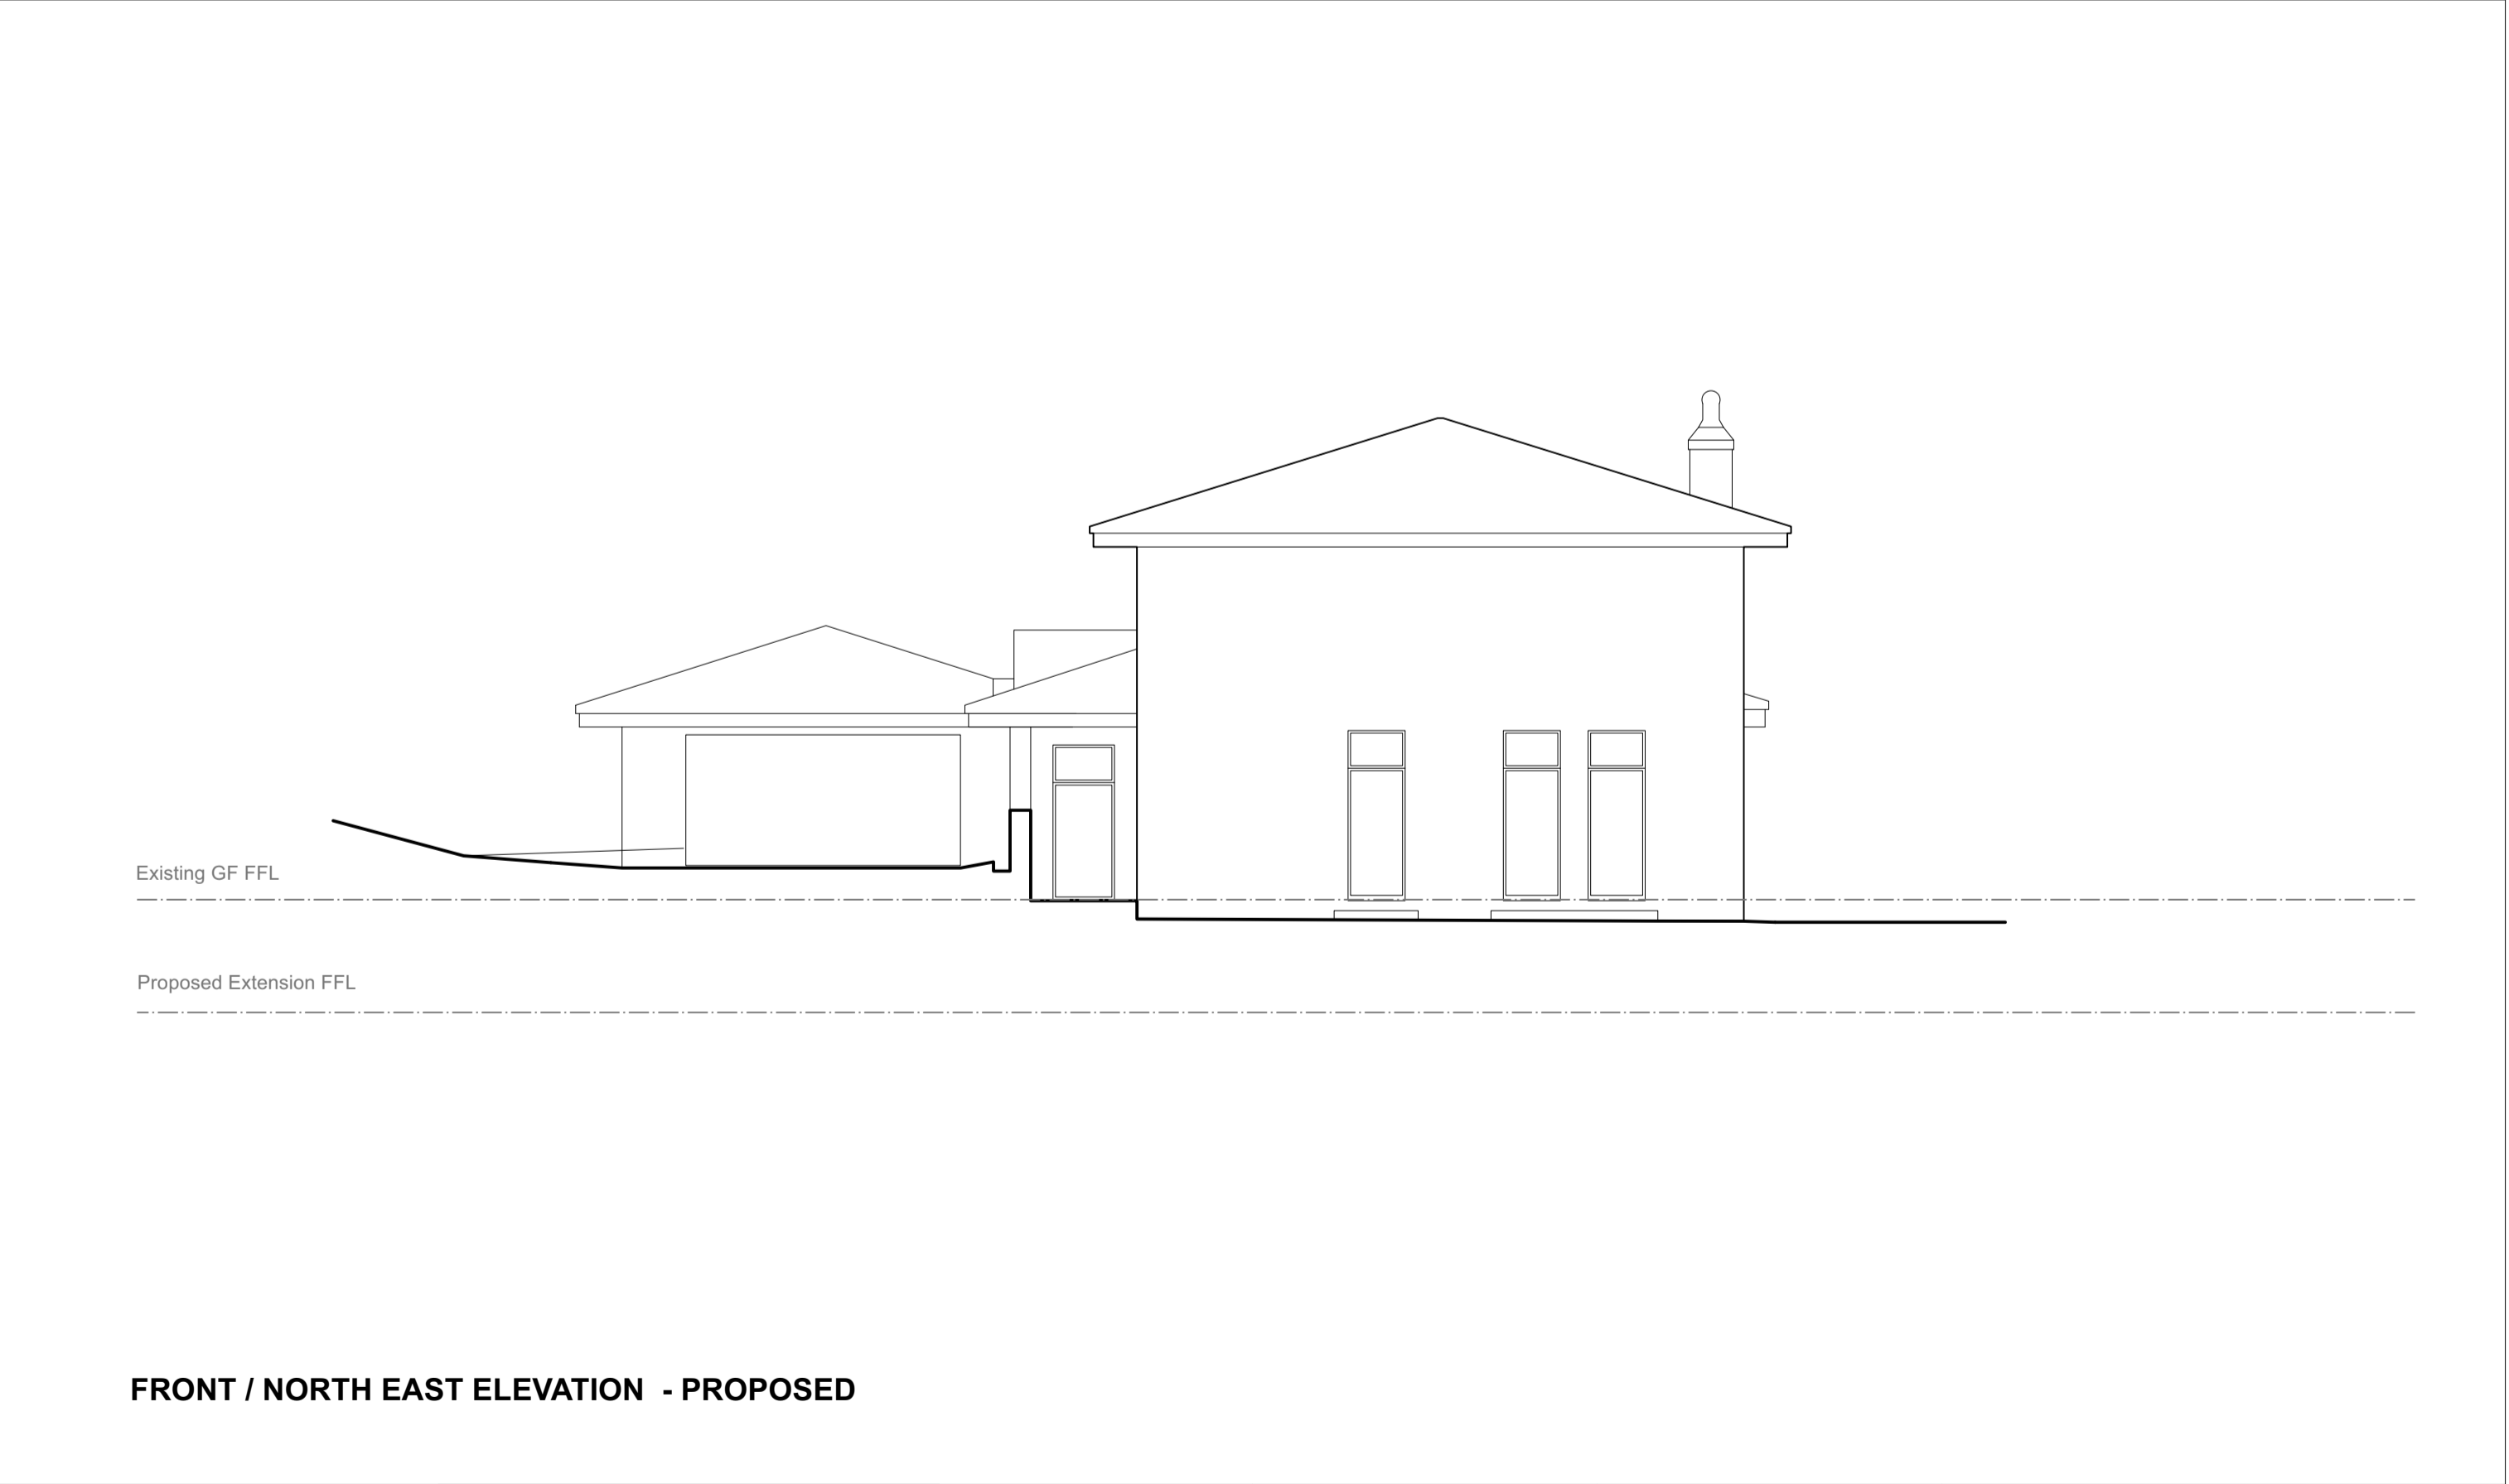

FRONT / NORTH EAST ELEVATION - PROPOSED