


DO NOT SCALE FROM THIS DRAWING  
LEVELS AND DIMENSIONS TO BE  
CHECKED ON SITE BEFORE WORK  
COMMENCES.  
NO MATERIALS OR WORKMANSHIP TO BE  
INFERIOR TO CURRENT BRITISH  
STANDARD OR CODE OF PRACTICE

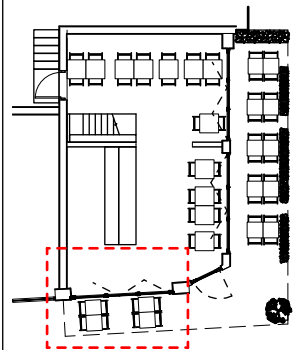


3  
PLAN DETAIL 1:5


4

5


6

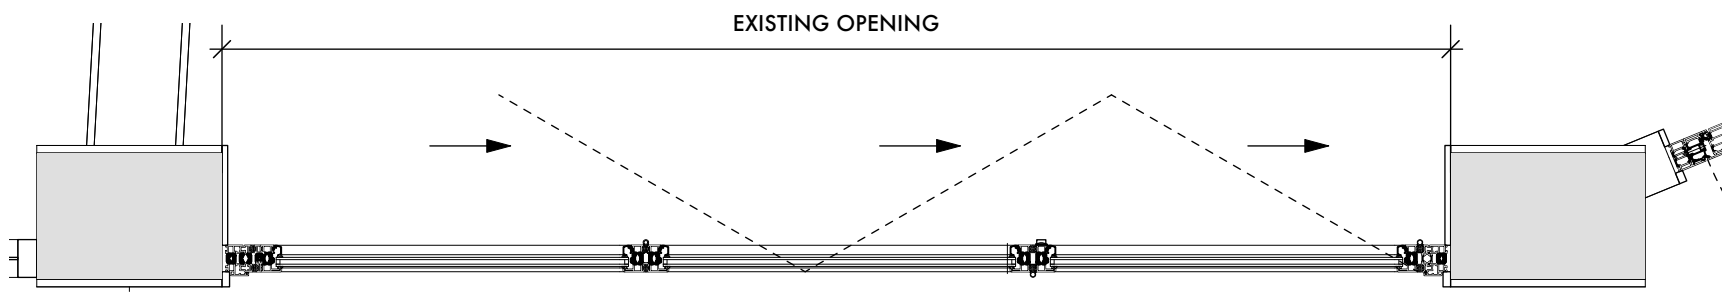


PLAN 1:20

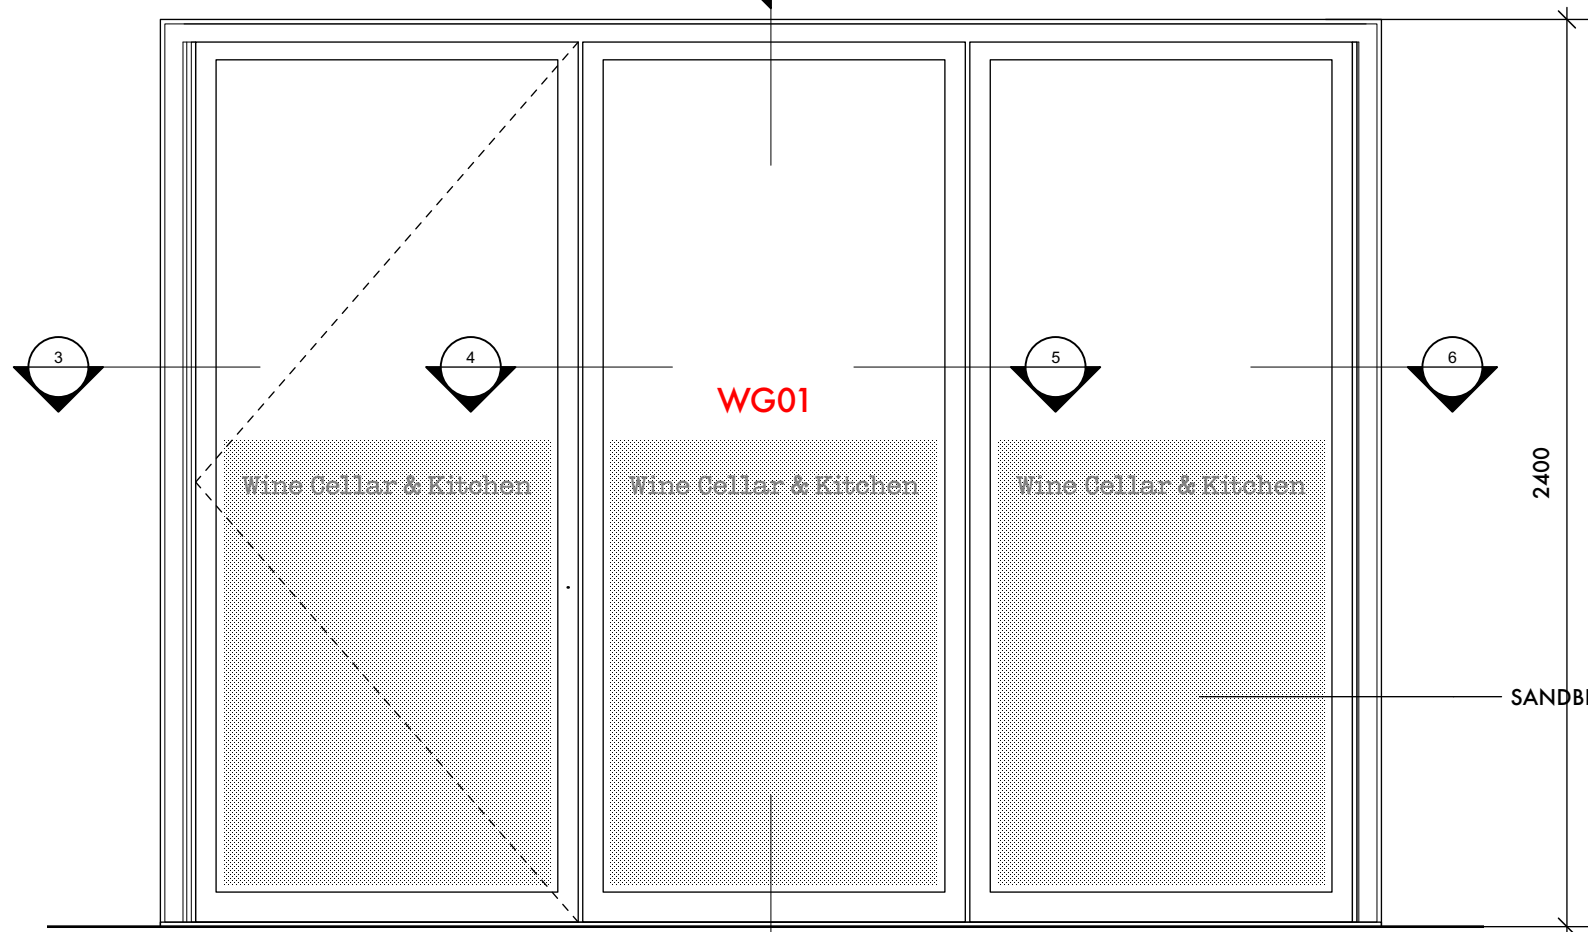

ELEVATION 1:20

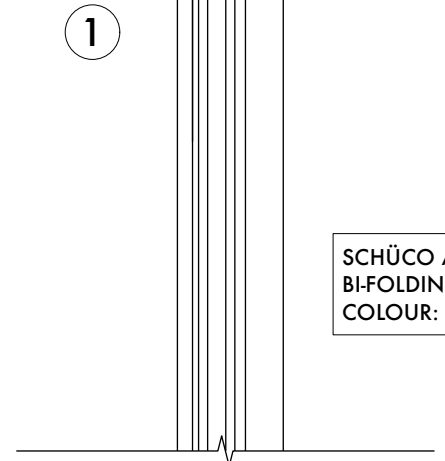

SCHÜCO ASS 70 FD ALUMINIUM  
BI-FOLDING DOOR SYSTEM  
COLOUR: DARK BRONZE

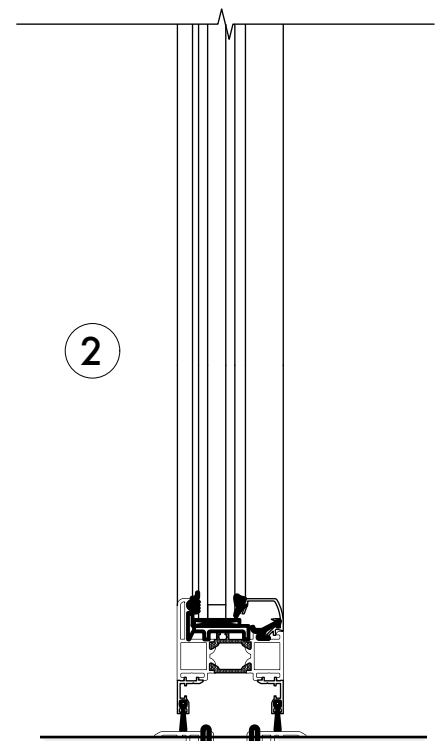


SECTION DETAIL 1:5

Revision notes:  
First Issue. 14/05/22 Planning submission.

PROJECT:  
86 CLEVELAND STREET  
LONDON W1T 6NQ

DRAWING TITLE:  
WINDOW DETAILS  
SHEET 1 OF 4

JOB NO: 22/009	DRAWING NO: 120
SCALE: 1:20@A3	REVISION:

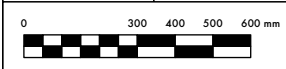

DATE: 14/05/2022	DRAWN BY: TV
---------------------	-----------------

**AVA**  
DESIGN AND PLANNING  
31 BRIXTON STATION ROAD LONDON SW9 8PB  
TEL: 020(3)2863571 MOB: 07957606694  
EMAIL: avadesign@me.com

A V A DESIGN AND PLANNING RESERVE THE  
COPYRIGHT ON ALL DRAWINGS AND DOCUMENTS