




DO NOT SCALE FROM THIS DRAWING
LEVELS AND DIMENSIONS TO BE
CHECKED ON SITE BEFORE WORK
COMMENCES.
NO MATERIALS OR WORKMANSHIP TO BE
INFERIOR TO CURRENT BRITISH
STANDARD OR CODE OF PRACTICE

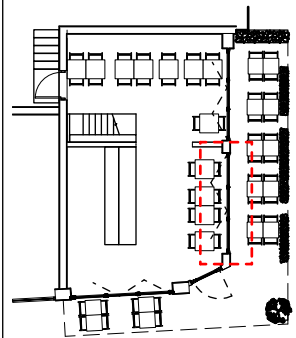


PLAN DETAIL 1:5

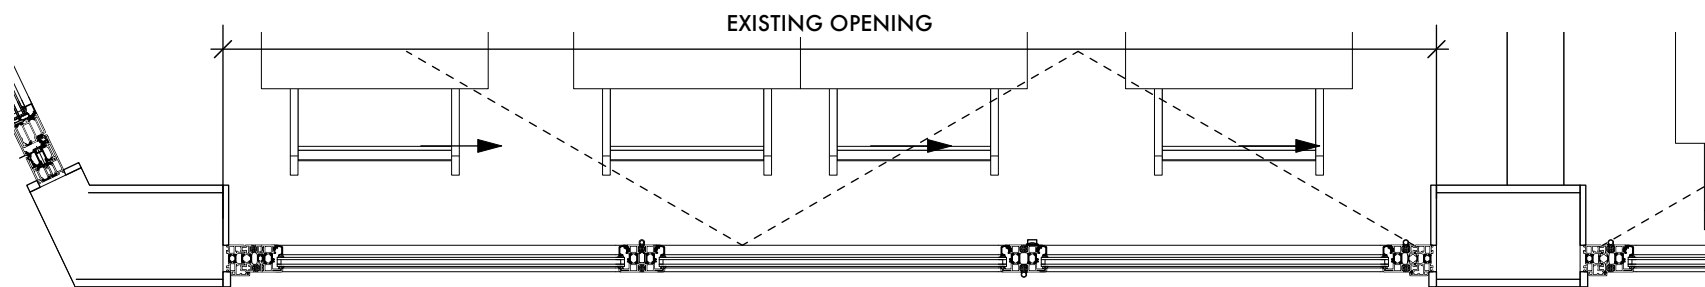

PLAN 1:20

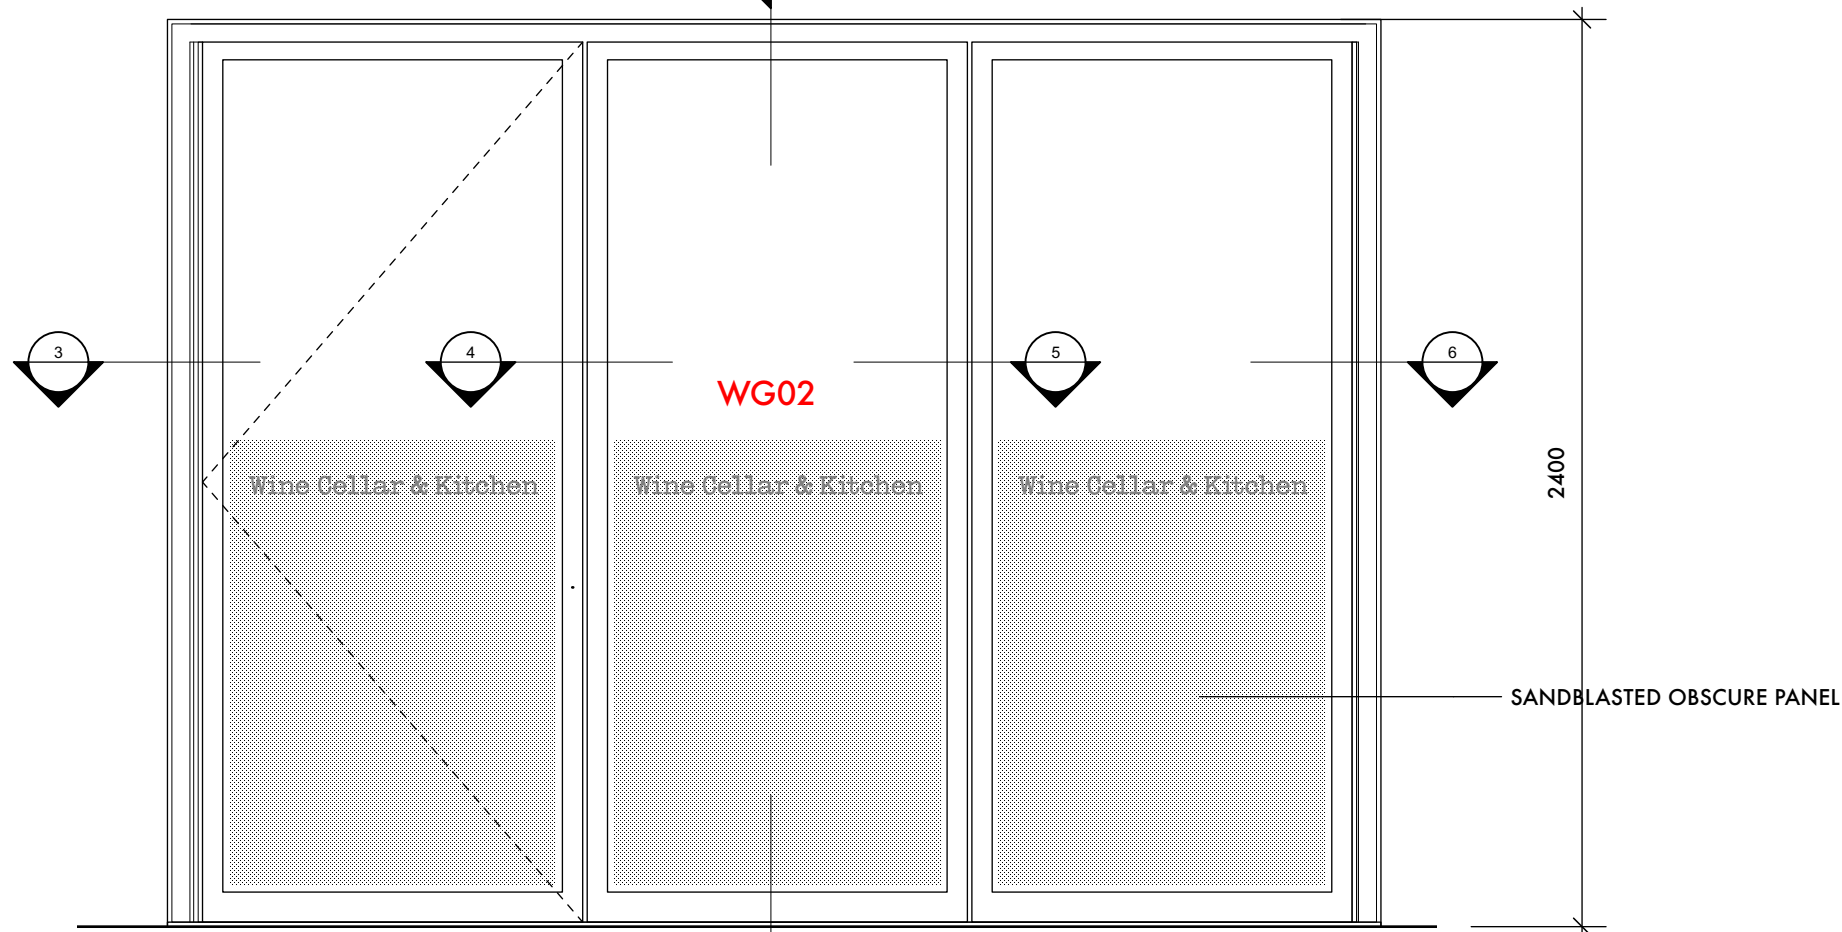

ELEVATION 1:20

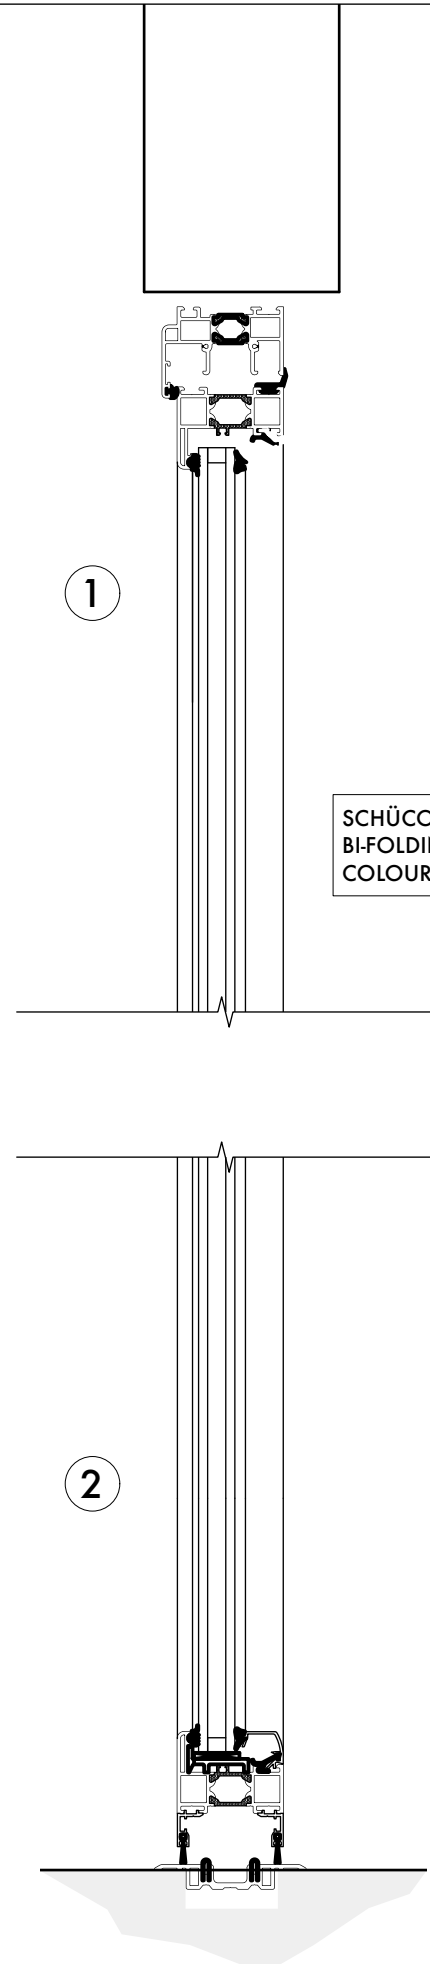

SECTION DETAIL 1:5


SCHÜCO ASS 70 FD ALUMINIUM
BI-FOLDING DOOR SYSTEM
COLOUR: DARK BRONZE

Revision notes:
First Issue. 14/05/22 Planning submission.

PROJECT:
86 CLEVELAND STREET
LONDON W1T 6NQ

DRAWING TITLE:
WINDOW DETAILS
SHEET 2 OF 4

JOB NO: 22/009	DRAWING NO: 121
SCALE: 1:20@A3	REVISION:

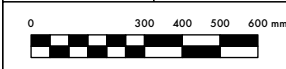

DATE: 14/05/2022	DRAWN BY: TV
---------------------	-----------------

AVA
DESIGN AND PLANNING
31 BRIXTON STATION ROAD LONDON SW9 8PB
TEL: 020(3)2863571 MOB: 07957606694
EMAIL: avadesign@me.com

A V A DESIGN AND PLANNING RESERVE THE
COPYRIGHT ON ALL DRAWINGS AND DOCUMENTS