


01\_ ELEVATION OF BIN STORE - FACING THE HOUSE

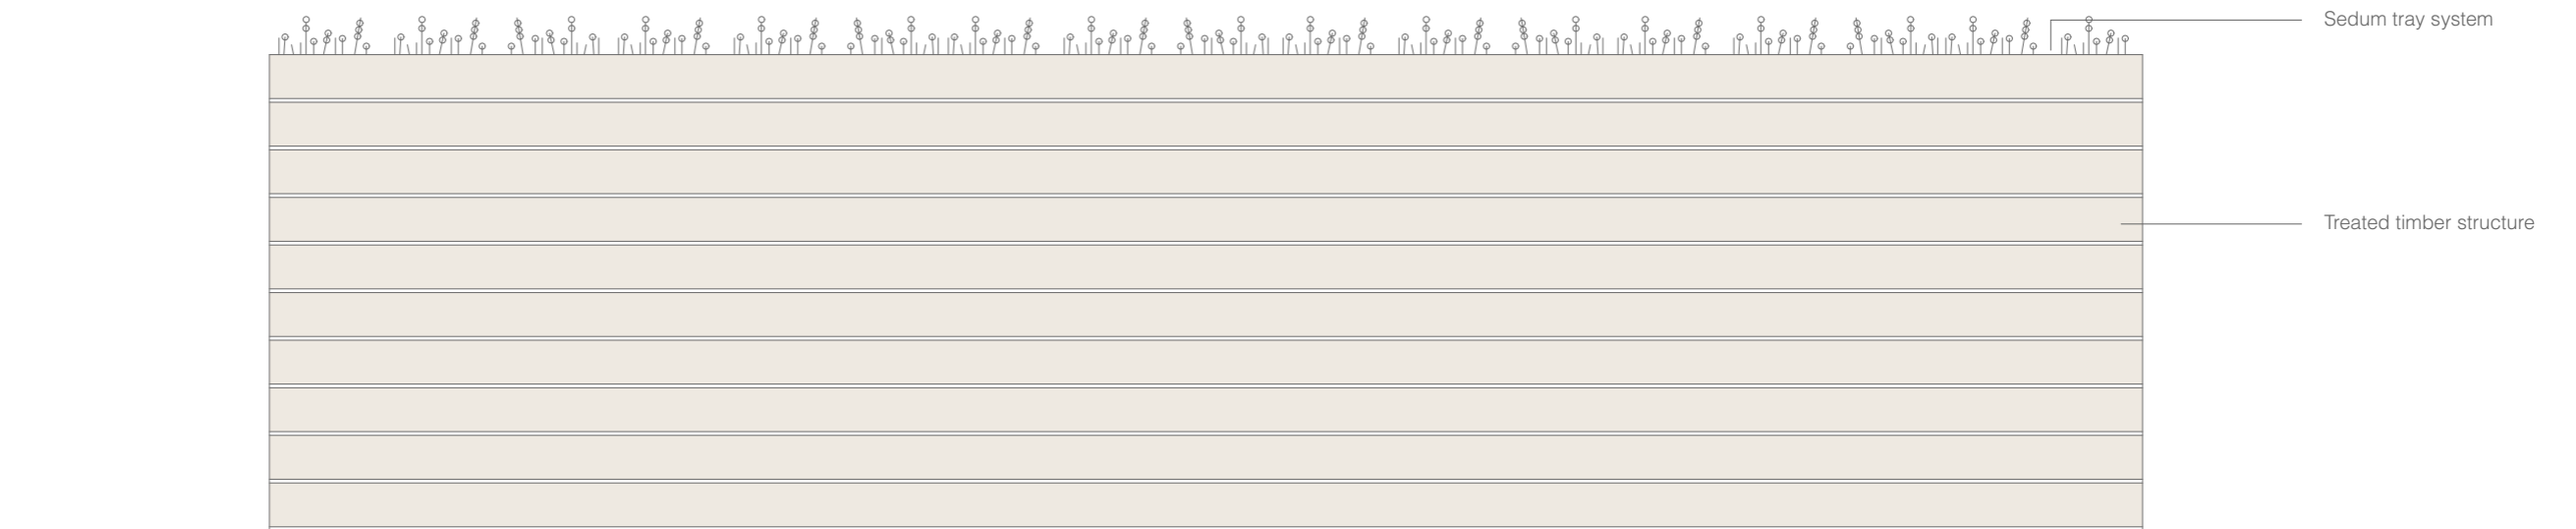

02\_ ELEVATION OF BIN STORE - FACING THE STREET

**Elli Farrant Architects**  
Unit 5F Canonbury Yard  
London, N1 7BJ  
ellifarrantarchitects.com

Drawing Title: **Bin store detail 03**  
Status: INFORMATION  
Scale: **1:20**  
Date: 05.11.21

Drawing No.: **EFA-044-A-06-502**  
Revision: P2

REV	DATE	DESCRIPTION
P1	02.12.21	FEASIBILITY
P2	21.12.21	PLANNING APPLICATION

1. Do not scale drawings for construction.
2. Neighbouring buildings are approximate.
3. All dimensions, levels and conditions shall be checked on site before proceeding with the work.
4. Elli Farrant Architects shall be notified of any discrepancies.
5. Spot levels are subject to variation.
6. All drawings to be read in conjunction with all consultant information and the specification.
7. Do not use for construction unless expressly permitted.

Ref: 044/FIN  
Project: 284 Finchley Road, London, NW3 7AD  
Client: David Goldman