


Proposed metal  
frame window with  
low u value glazing  
to match windows  
at 27AB Belsize  
Crescent


Align frame flush  
with exterior wall to  
match current  
windows  
at 27 Belsize  
Crescent A&B

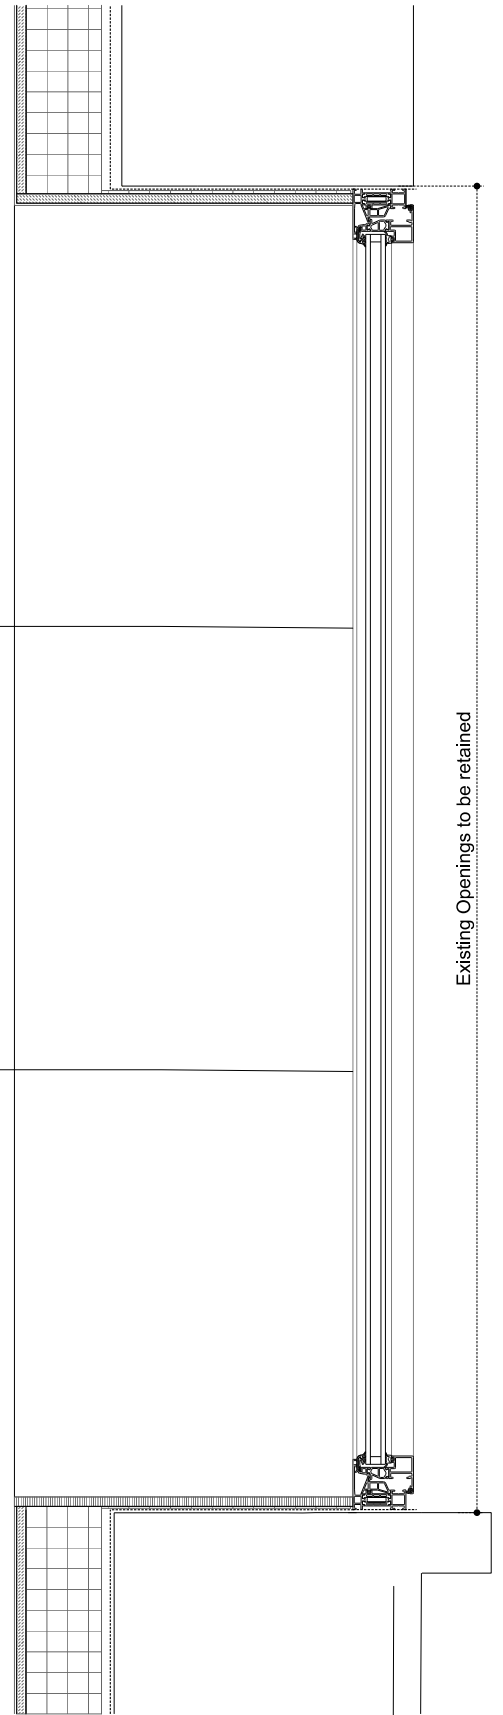

Existing surround to be  
protected and made good  
after removal

ELEVATION

SECTION

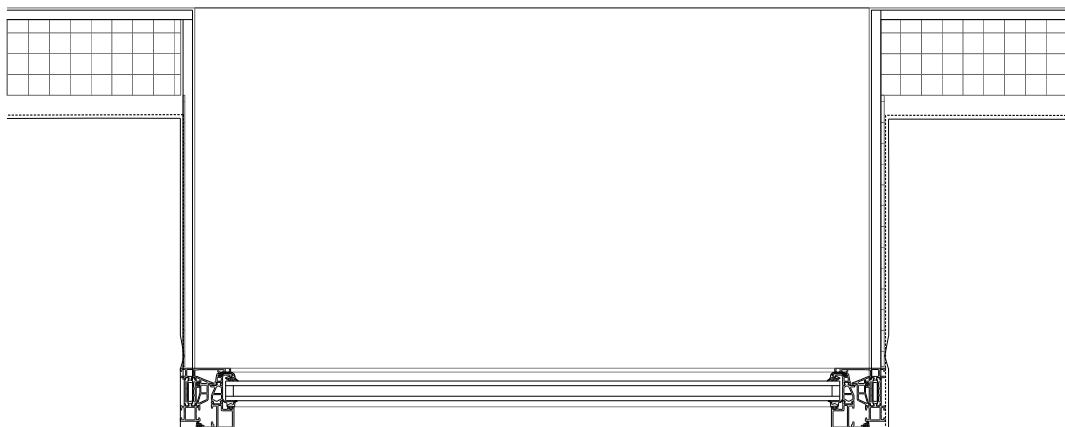

Strip out non original metal  
frame windows  
Existing surround to be  
protected and made good  
after removal

Proposed metal  
frame window with  
low u value glazing  
to match windows  
at 27AB Belsize  
Crescent

Scale: 0 100 200 300 400 mm

27D Belsize Crescent, NW3 5QY  
Proposed Typical Metal Window Detail  
(To areas NOT visible from Belsize Crescent)

David Leech architect  
Studio B208, Lighthouse Studios,  
89a Shacklewell Lane, London E8 8EB.  
075 15253260 office@david-leech.co.uk

Scale Date Drwg  
1:10 @ A3 Sept 2022 034\_L14\_002\_P1  
1:5 @ A1

PLAN