


Elevation

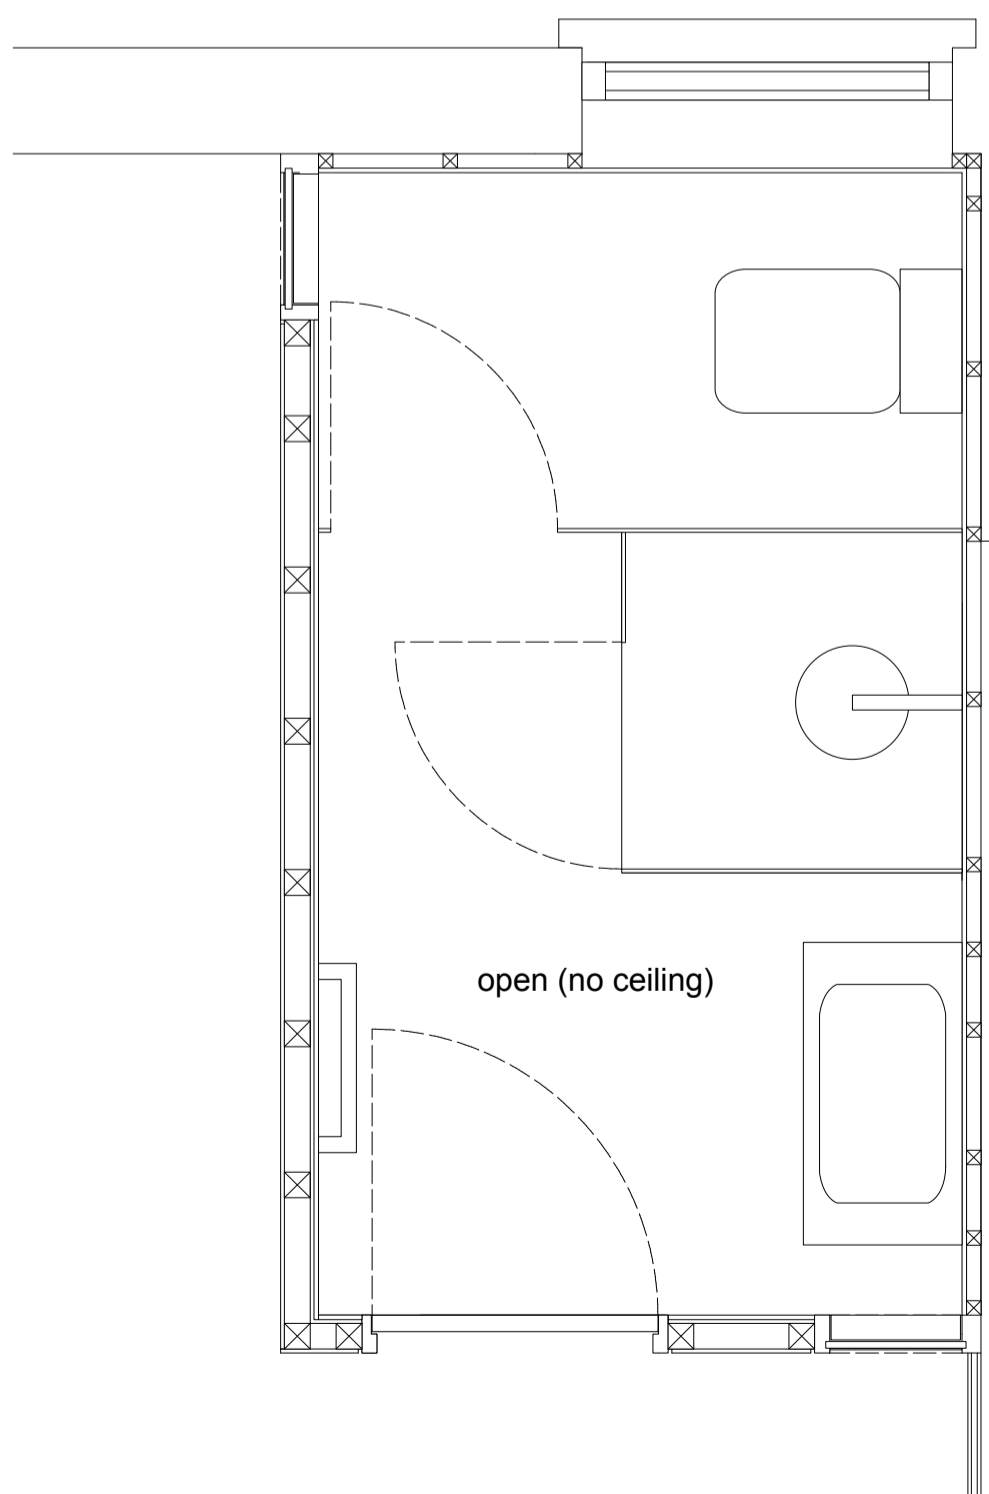

Plan

wall in shower room  
built out to height of stud walls  
to conceal pipework,  
existing skirting to remain behind

Belcher Hall Associates  
46A Lowman Road  
London  
N7 6DB  
tel/fax 020 7607 9110  
e: belcher\_hall@btconnect.com

Client London Village Inns  
Address The Black Lion  
274 Kilburn High Road, London NW6 2BY  
Title Typical partition wall junction treatment  
Date 14.9.2022  
Project No. 242  
Drn SB  
Scale 1:50@A2  
Revisions