


22. 04 .19 (OW/ HC)

18. 07 .22 (HC/HC)

22.09.23 (TS/HC)

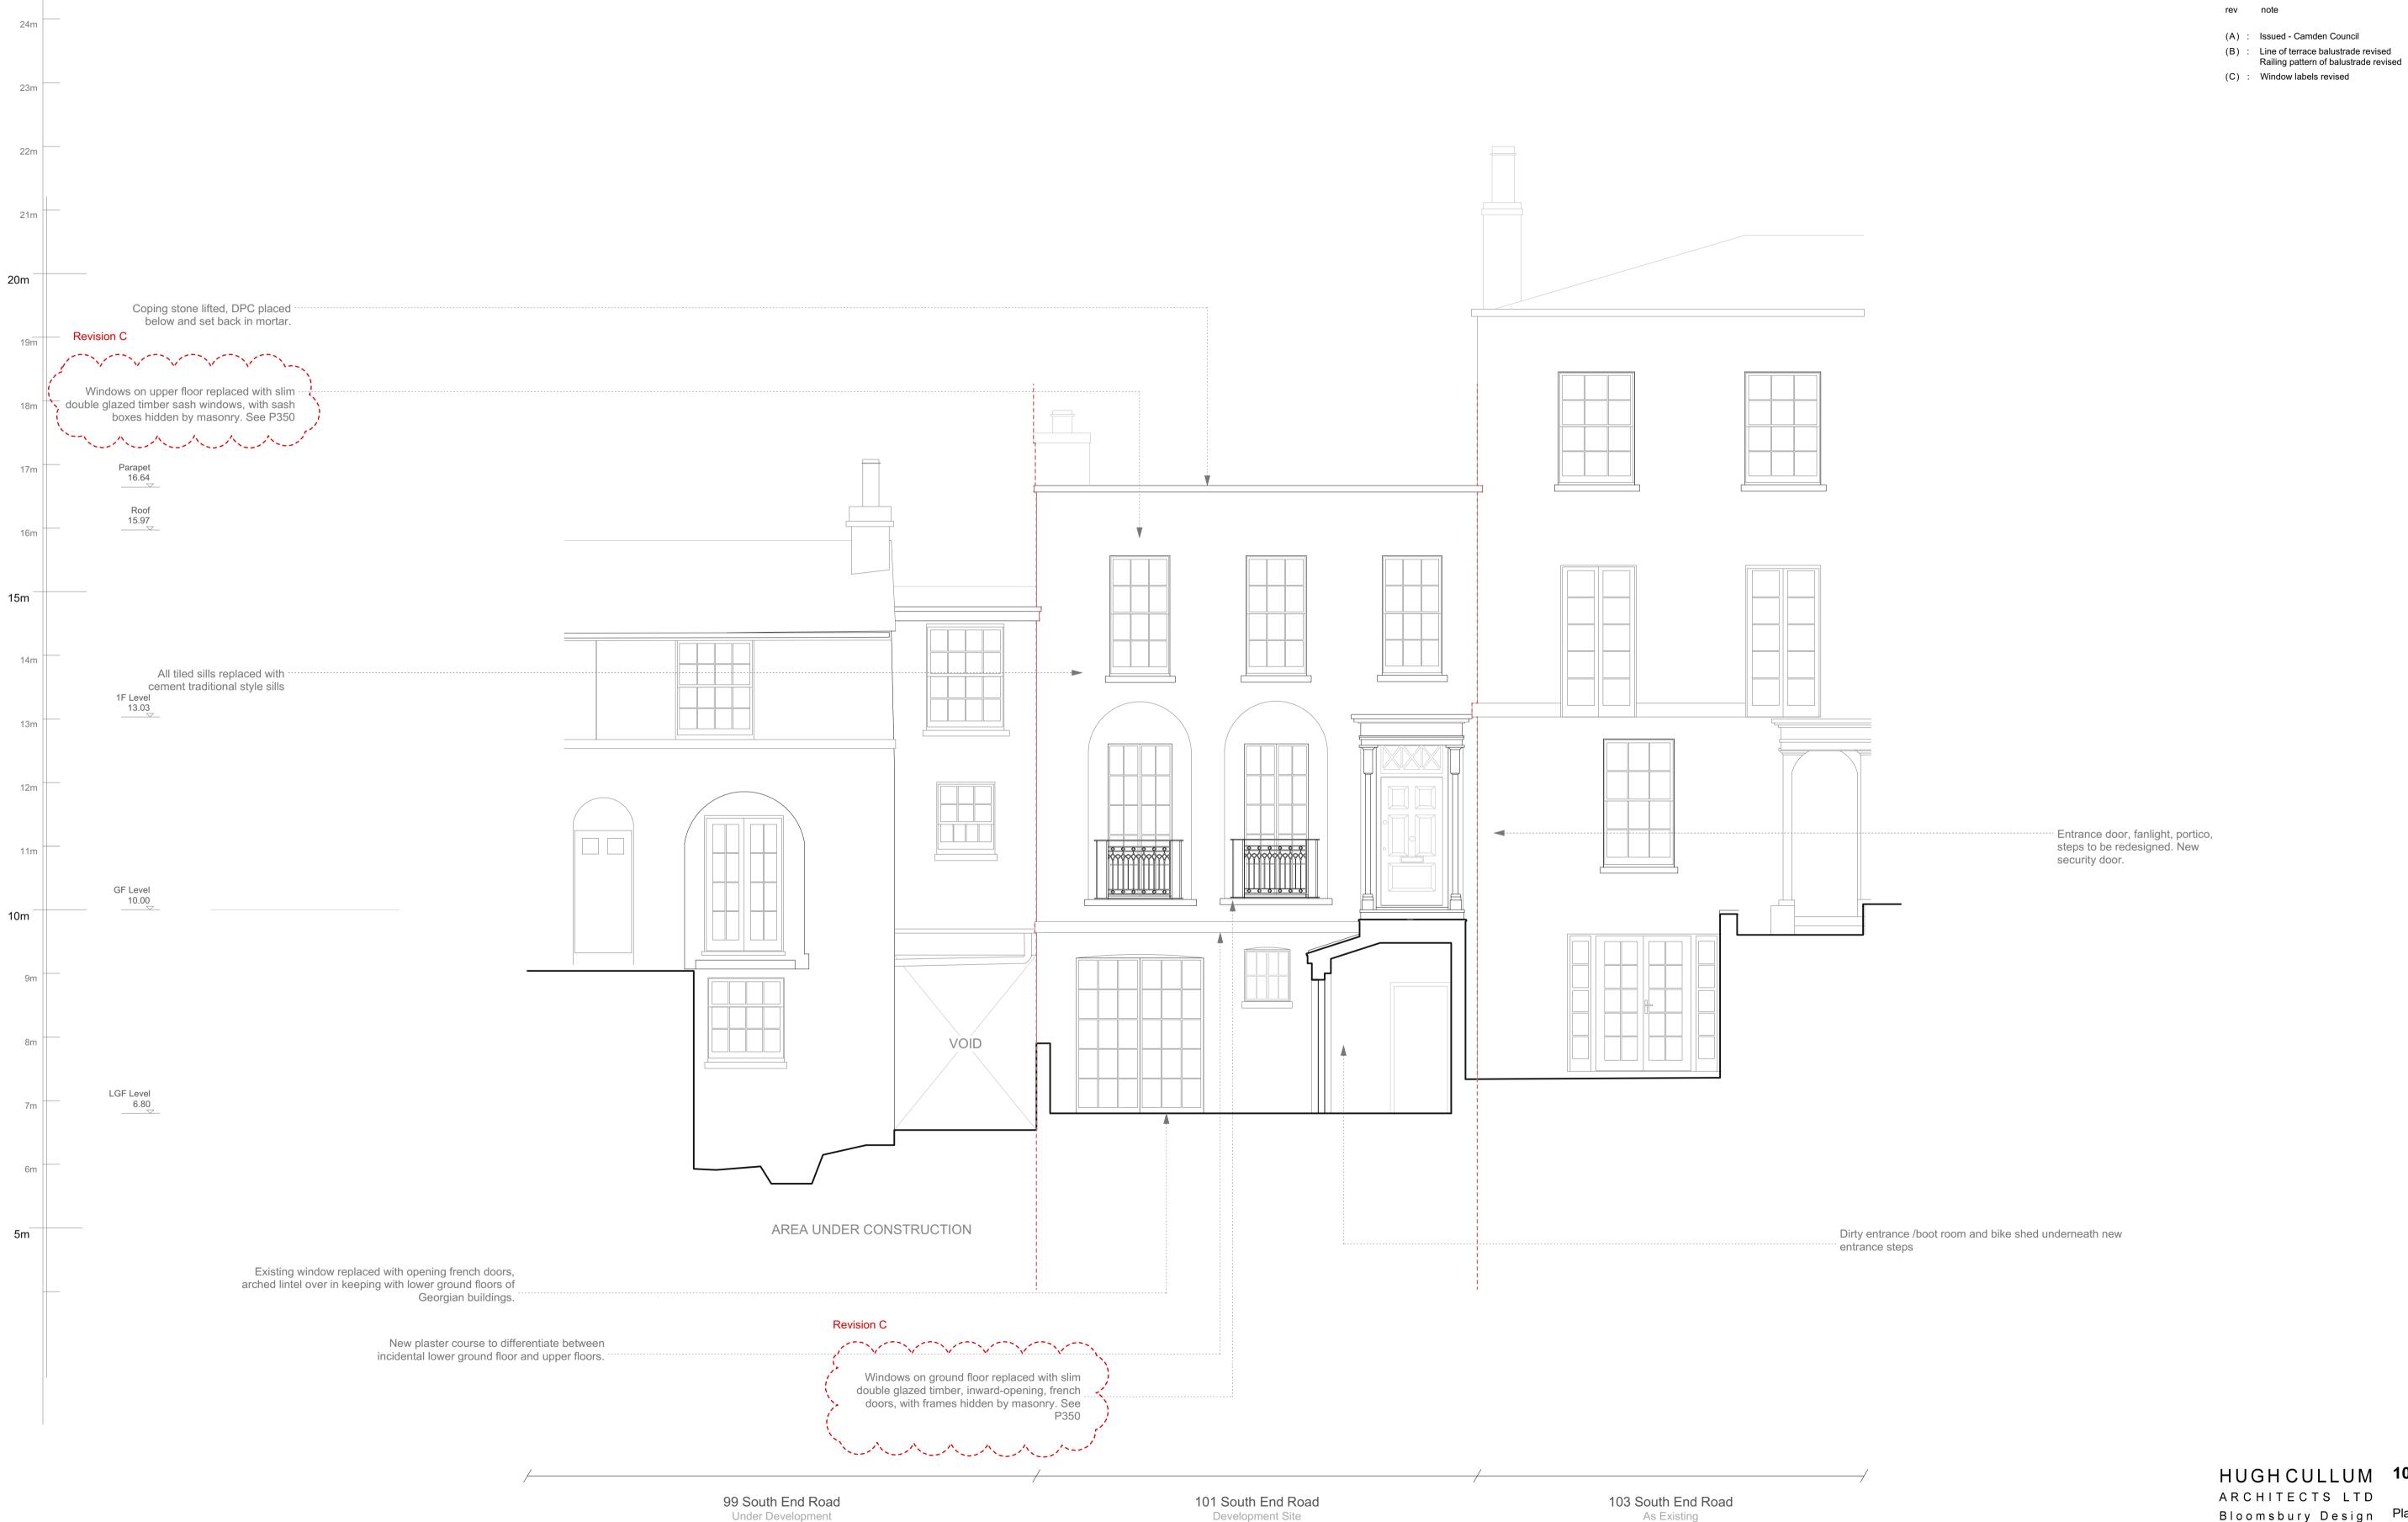

HUGHCULLUM
ARCHITECTS LTD
Bloomsbury Design
6 1 b Judd Street
General Arrangement

6 1 b J u d d Street General Arrangement

L o n d o n W C 1 H 9 Q T

t 0 2 0 7 3 8 3 7 6 4 7

f 0 2 0 7 3 8 7 7 6 4 5

mail@hughcullum.com

General Arrangement
Front Elevation
1:50@A1, 1:100@A3
March 2022

SER 101 - P200 (C)

0m 1m 2m 3m 4m 5m