


REVISIONS
A 09.2022
FRONT ELEVATION
BALCONIES RETAINED
IN CURRENT FORM

NO. 10

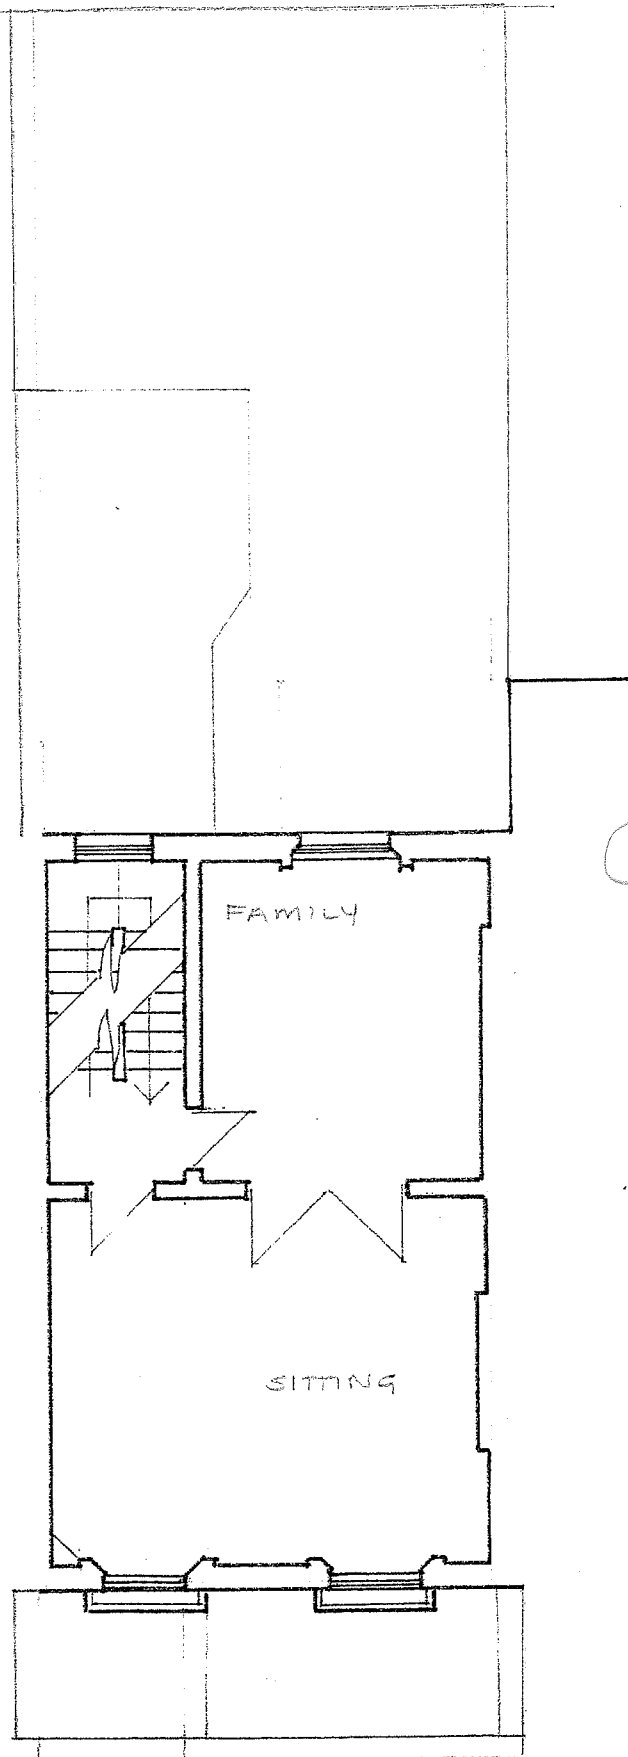

① STAIRLIFT INSTALLED
FROM GROUND TO
2nd FLOOR

NO. 12

SITTING

FAMILY

11 REGENT SQUARE / DISABLED ACCESS + ALTERATIONS
FIRST FLOOR PLAN / PROPOSED

1:100 @ A4

0 5m

01.2022

PA 203 REV. A