

EDGE OF PUBLIC FOOTPATH

CHARLOTTE ST ELEVATION



EDGE OF PUBLIC FOOTPATH

WINDMILL ST ELEVATION



10 Metres

THE FITZROY TAVERN

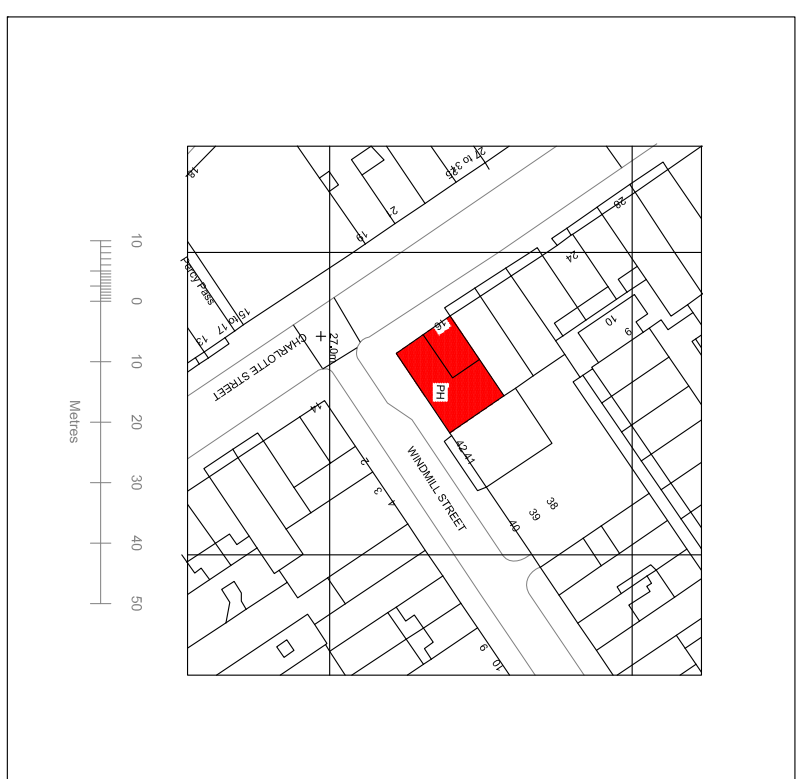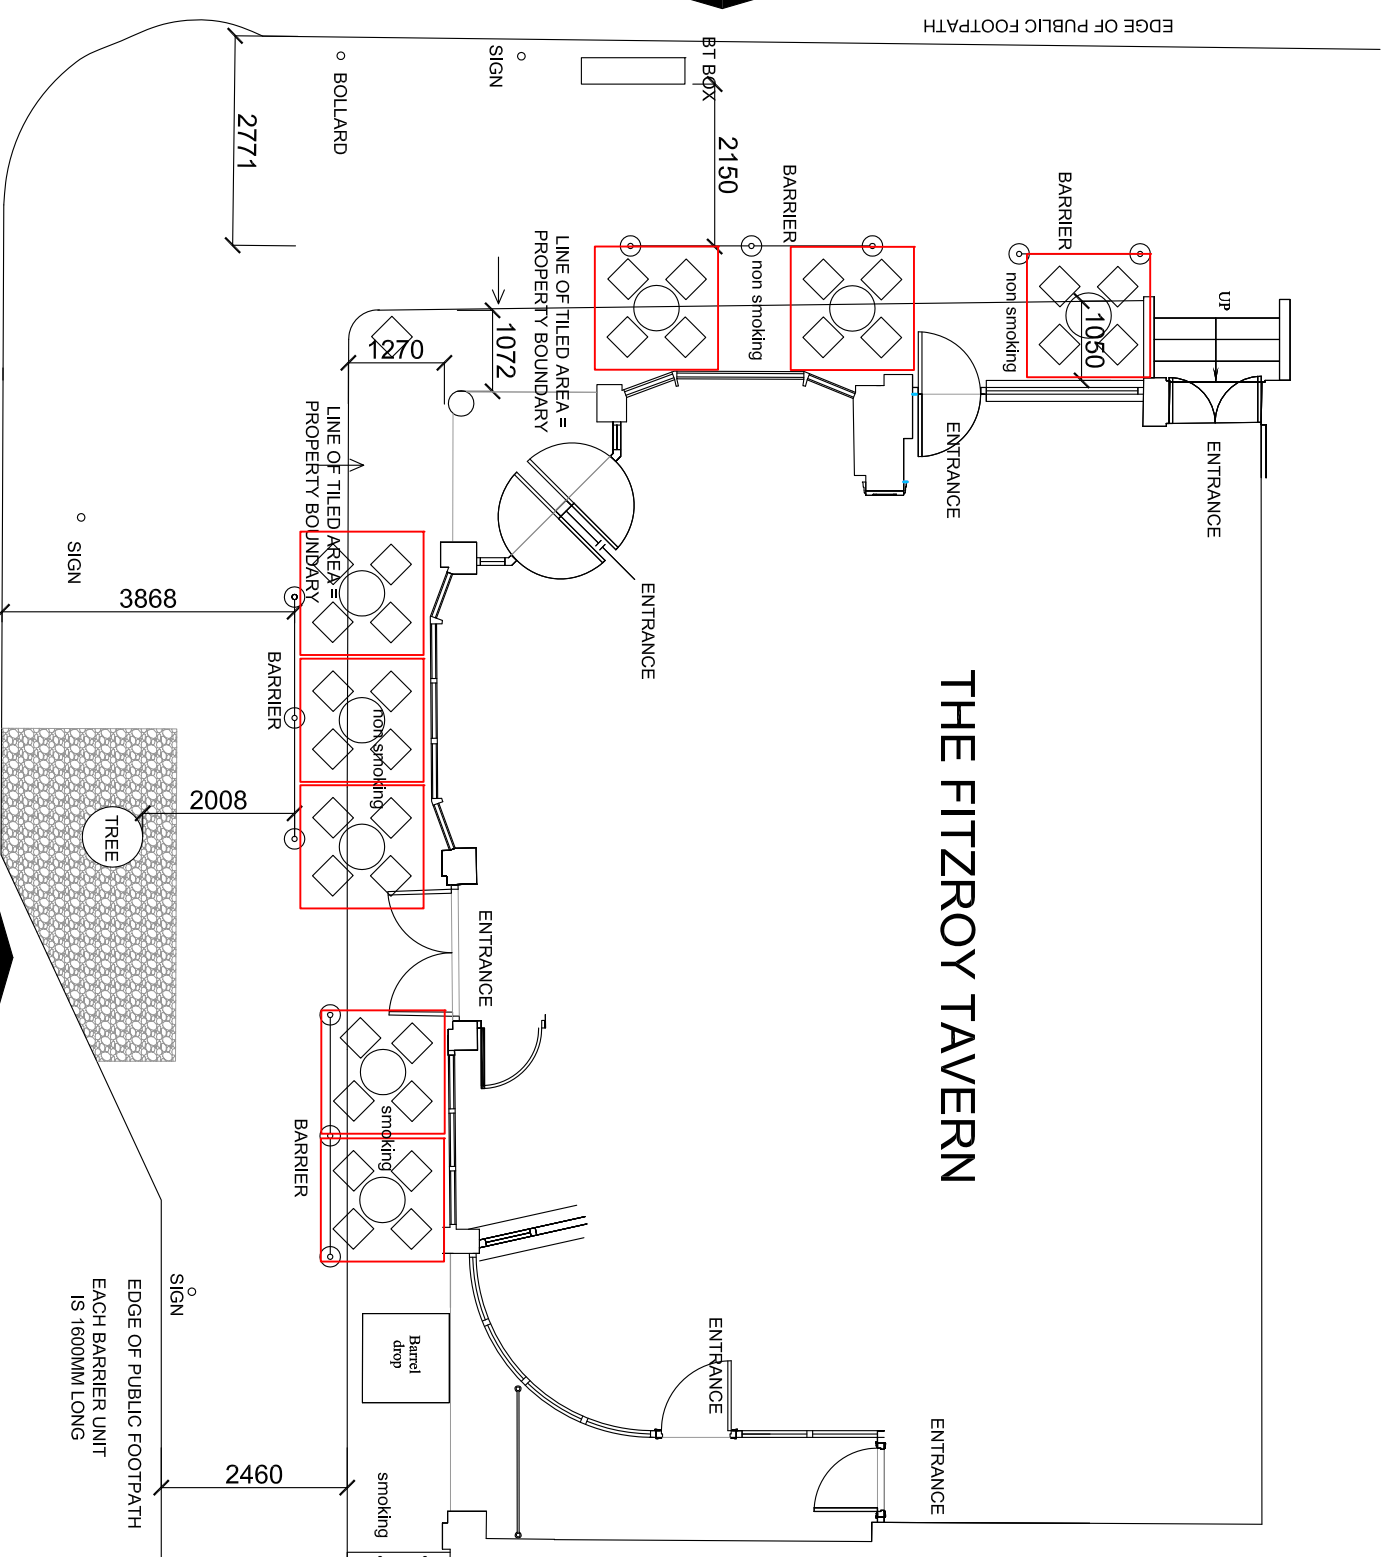

GRANITE UMBRELLA BASE, ROUND, 25KG UMBRELLA BASES BAG025S



GLATZ FORTINO® GIANT UMBRELLAS, ALUMINIUM FRAME.



BENTLEY ARM CHAIR



MONACO TABLE TOP



BENTLEY SIDE CHAIR



POLISHED ALUMINIUM STACKING BASE

UMBRELLA AND BASE TO BE USED FOR EACH TABLE.

BARRIER

Name	THE FITZROY TAVERN, 16 Charlotte Street, London, W1T 2NA		Project No.	Drawing No.	Revision
	Client	Andrews + Boyd Consultants Limited			
Scale	1:100 AT A3		Date	Checked By	Drawing No.
	Project No.	P001			
THE FITZROY TAVERN, 16 Charlotte Street, London, W1T 2NA			24 Old Burlington Street, London, W1S 3AW		