




02 ELEVATION A - SIDE VIEW
1:20 @ A1

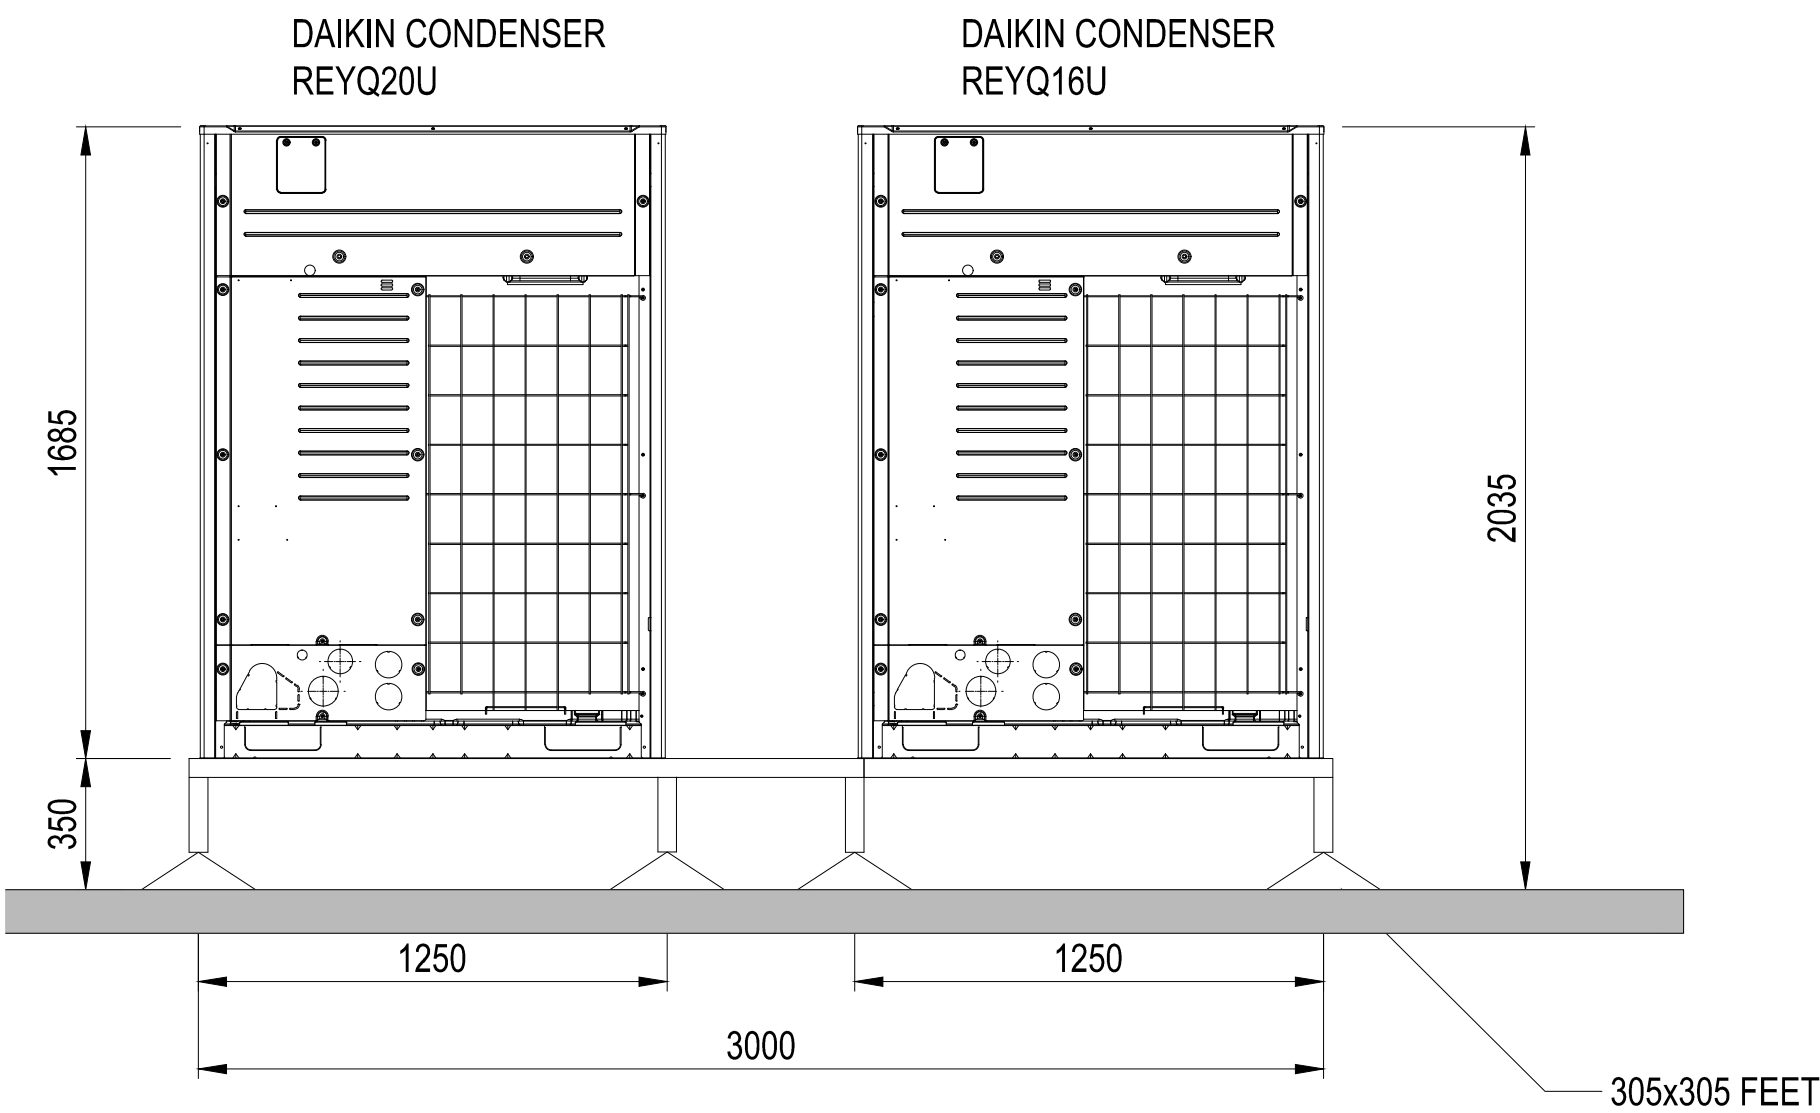

03 ELEVATION B - FRONT VIEW
1:20 @ A1

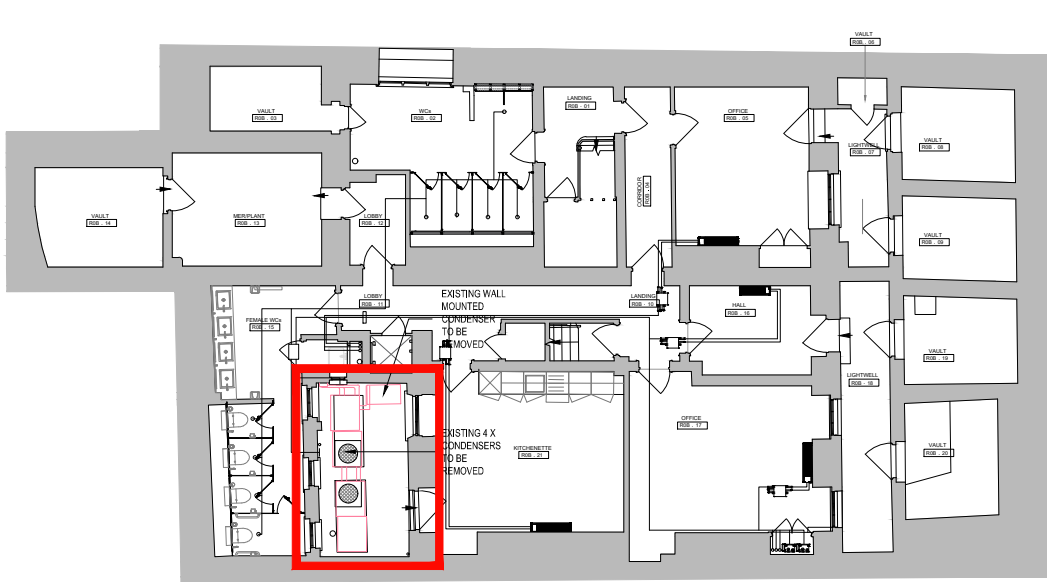

01 KEY PLAN
NTS @ A1

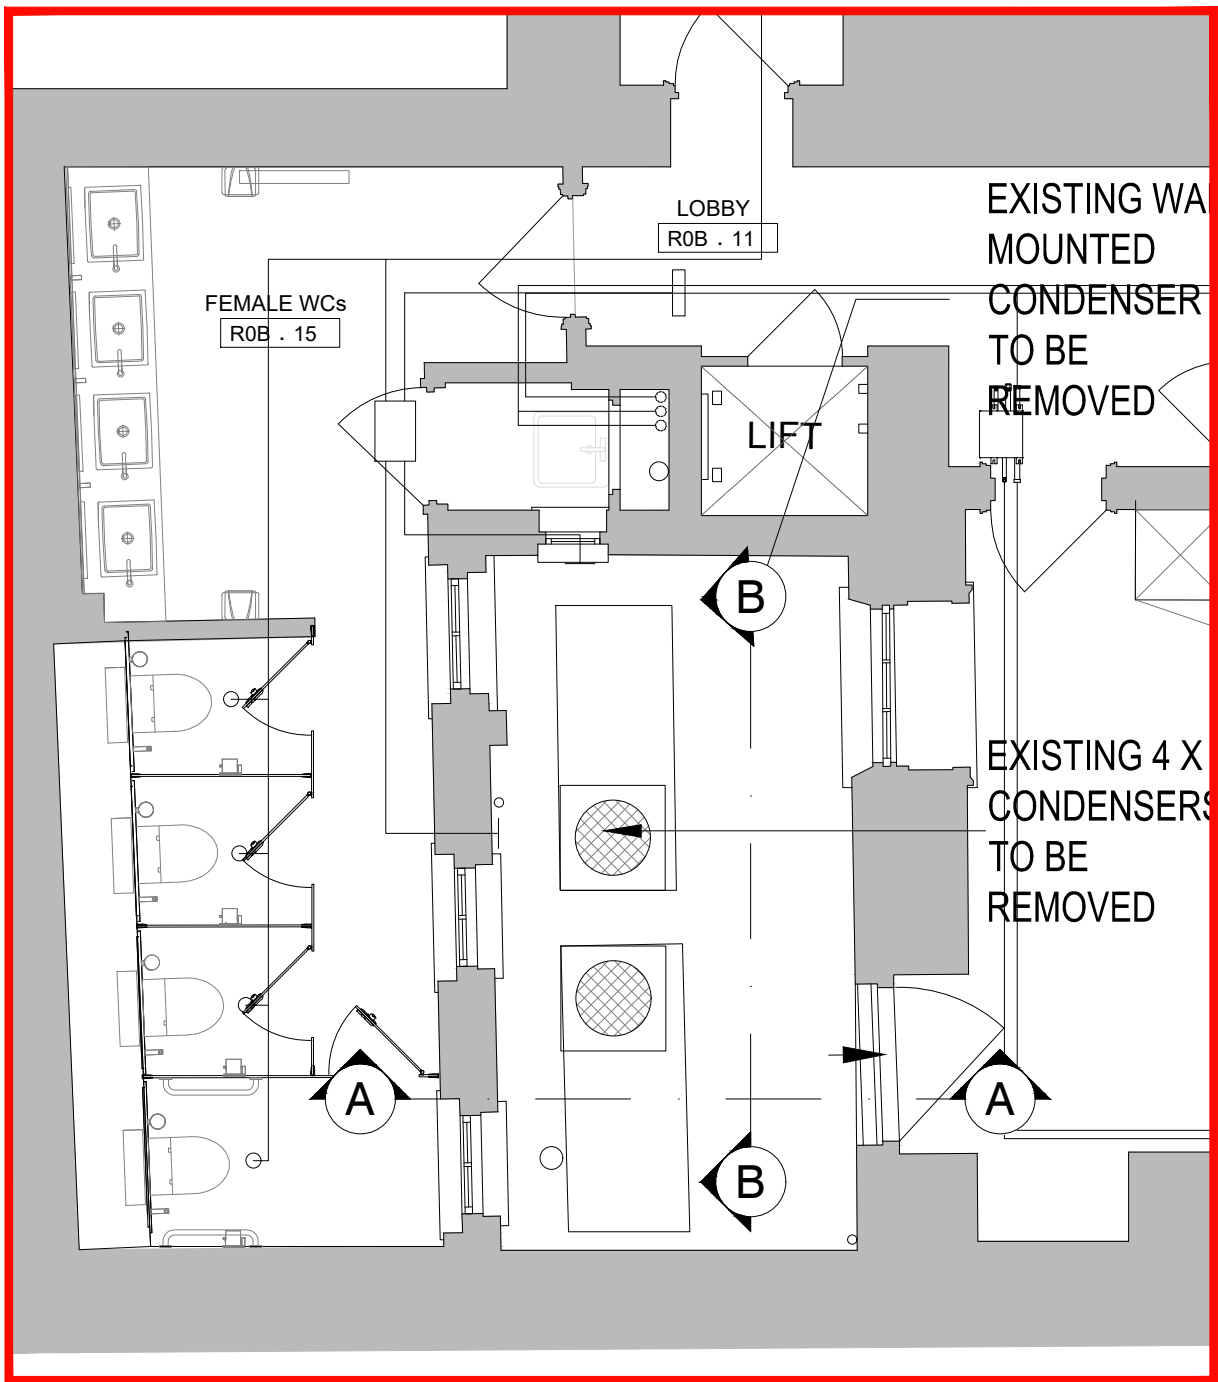

04 EXTRACT PLAN - CONDENSER LOCATION
1:50 @ A1

THIS DOCUMENT IS THE COPYRIGHT WORK OF ADVENT DUCTWORK SYSTEMS LTD AND IS MADE AVAILABLE ON THE EXPRESS CONDITION THAT IT SHALL NOT BE USED UNLESS ADVENT DUCTWORK SYSTEMS LTD GIVE WRITTEN PERMISSION FOR ITS USE.



- DO NOT SCALE FROM THIS DRAWING -

LEGEND	
EXISTING	CROSS TALK ATTENUATOR
SUPPLY	VCD VOLUME CONTROL DAMPER
RETURN / EXTRACT	FD FIRE DAMPER
RECTANGULAR DUCT	AD ACCESS DOOR
SPIRAL DUCT	SUPPLY GRILLE
REFRIGERANT PIPE WORK	EXTRACT GRILLE
CONDENSATE PIPE WORK	

P1	FIRST ISSUE	JPF	09.05.22
Rev.	Detail.	By	Date

Advent
Ductwork Systems Limited.
7 Westfield Road
Slyfield Industrial Estate
Guildford
Surrey
GU1 1RR
Telephone: 01932 856249

Drawing Status.

FOR PLANNING

Client.

Morgan Lovell

Inspiring office transformation

16 Noel Street London W1F 8DA
T: 0207 734 4466 F: 0207 734 2968 E: contact@morganlovell.com
W: http://www.morganlovell.com

Job Title.

18 - 19 SOUTHAMPTON PLACE
HOLBORN
LONDON
WC1A 2AJ

Drawing Title.

PROPOSED CONDENSER
PLAN & ELEVATION

Drawn.	R. HALL	Checked.	A. WARD
Scale.	AS SHOWN	Sheet Size.	A2
Date.	17.12.21		
Project No.	Q21197	Floor No.	G
Drawing No.	11	Rev.	P1