
Material Key

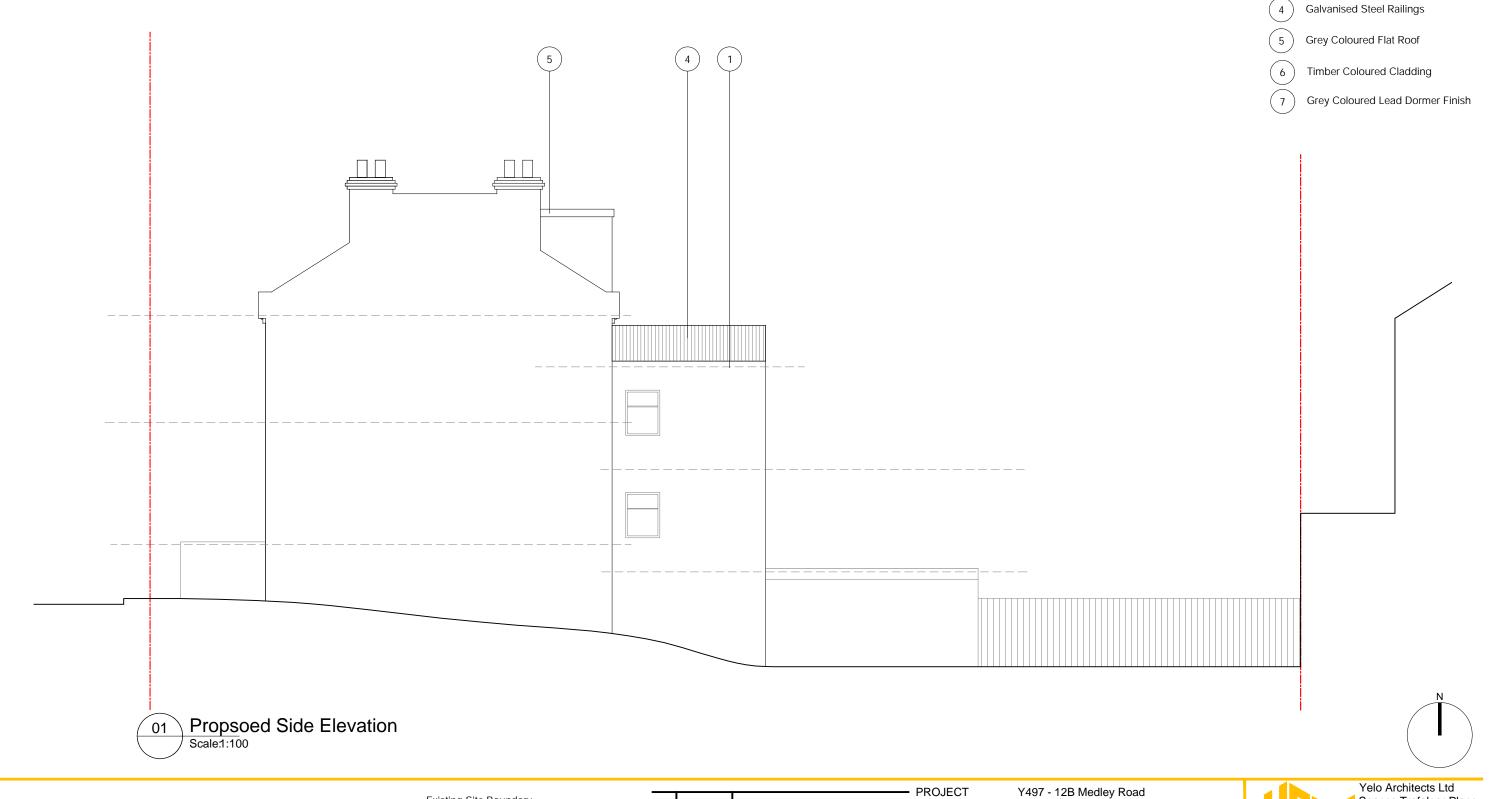

Issued for planning

Existing Site Boundary

1:100 @ A3

Scale in Metres

ISSUED FOR

PLANNING

Yelo Architects Ltd Spaces, Trafalgar Place Brighton BN1 4DU

E W Twitter

DRAWING NAME Proposed Elevations 2 DWG NUMBER YO497 - 201

1:100 @ A3

Sep 2022

SCALE

DATE

REV

01273 608 444 mail@yeloarchitects.com yeloarchitects.com yeloarchitects