



Existing Site Plan

9, Thurlow Road, London, Camden, NW3 5PJ



- Site boundary
- Flat 1 - access & amenity
- Flat 2 - access & amenity

Proposed Block Plan

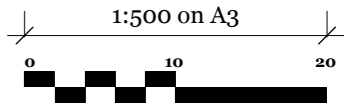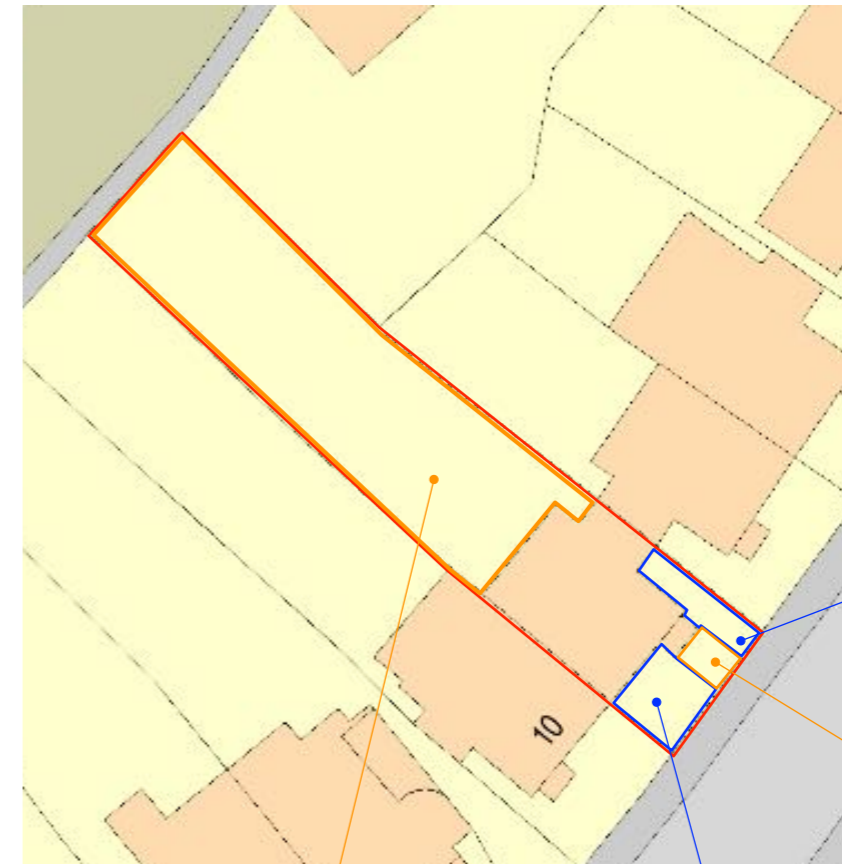

Site Plan shows area bounded by: 526669.34, 185376.34 526810.76, 185517.77 (at a scale of 1:1250), OSGridRef: TQ26748544. The representation of a road, track or path is no evidence of a right of way. The representation of features as lines is no evidence of a property boundary.

Produced on 25th May 2022 from the Ordnance Survey National Geographic Database and incorporating surveyed revision available at this date. Reproduction in whole or part is prohibited without the prior permission of Ordnance Survey. © Crown copyright 2022. Supplied by <https://www.buyaplan.co.uk> digital mapping a licensed Ordnance Survey partner (100053143). Unique plan reference: #00735083-09D660

Ordnance Survey and the OS Symbol are registered trademarks of Ordnance Survey, the national mapping agency of Great Britain. Buy A Plan logo, pdf design and the www.buyaplan.co.uk website are Copyright © Pass Inc Ltd 2022

Existing Front Elevation
(NO CHANGE)

Proposed Front Elevation
(NO CHANGE)

LFG:- Lower Floor Ground
GF:- Ground Floor
FF:- First Floor
SF:- Second Floor
TF:- Third Floor



Existing Rear Elevation
(NO CHANGE)

LFG:- Lower Floor Ground
GF:- Ground Floor
FF:- First Floor
SF:- Second Floor
TF:- Third Floor





Proposed Rear Elevation
(NO CHANGE)



Existing Left Elevation
(NO CHANGE)

Proposed Left Elevation
(NO CHANGE)



LFG:- Lower Floor Ground
GF:- Ground Floor
FF:- First Floor
SF:- Second Floor
TF:- Third Floor

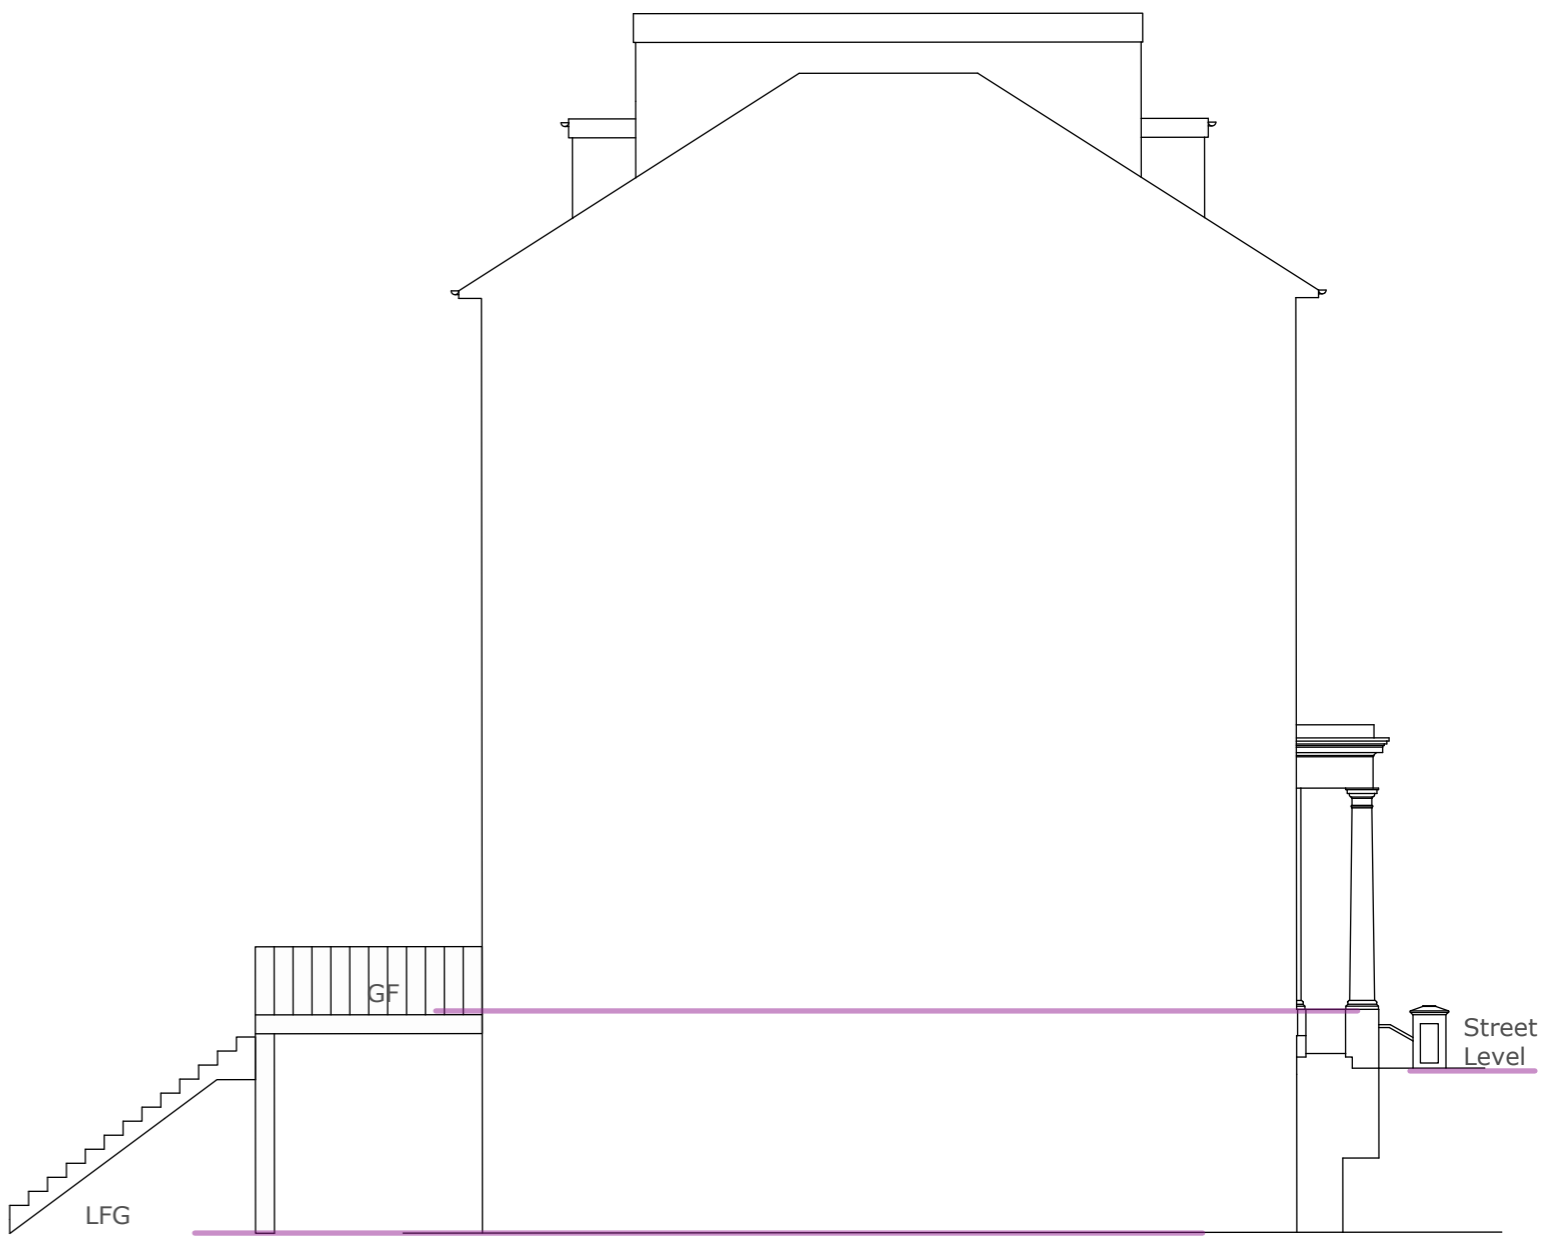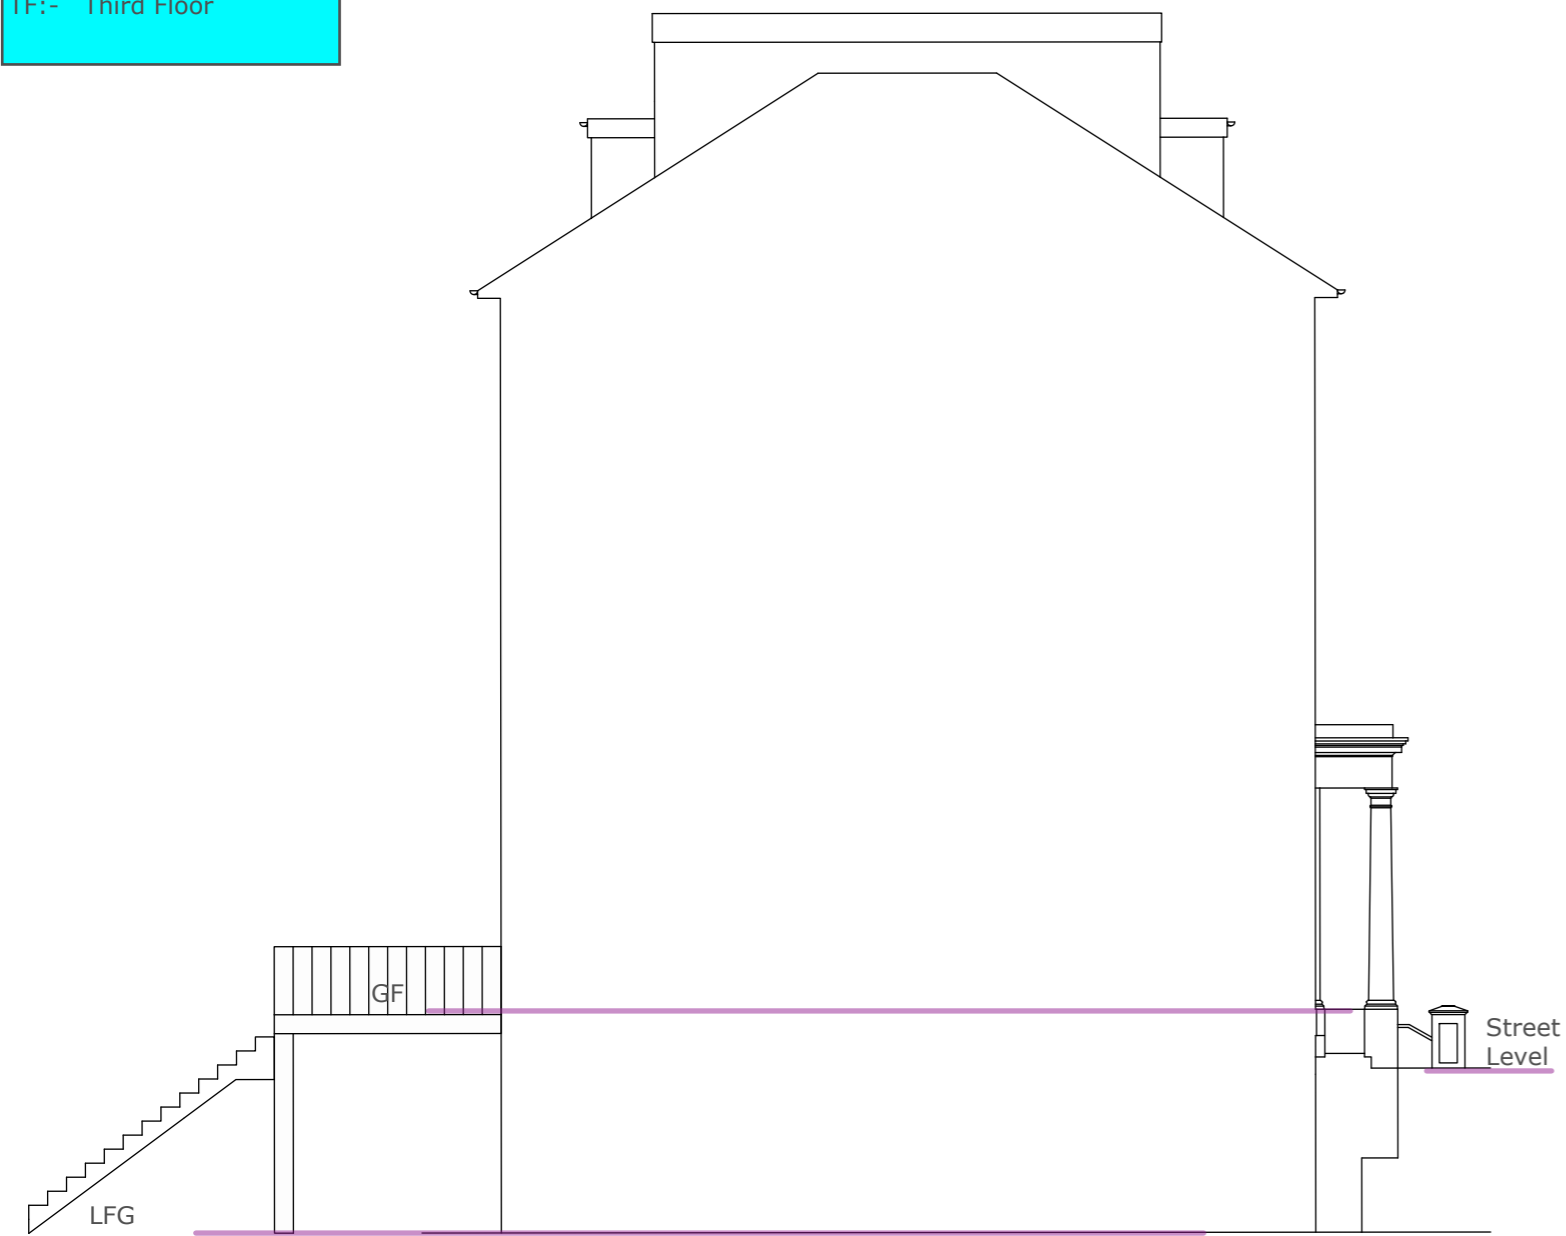

Existing Right Elevation
(NO CHANGE)


Proposed Right Elevation
(NO CHANGE)

LFG:- Lower Floor Ground
GF:- Ground Floor
FF:- First Floor
SF:- Second Floor
TF:- Third Floor

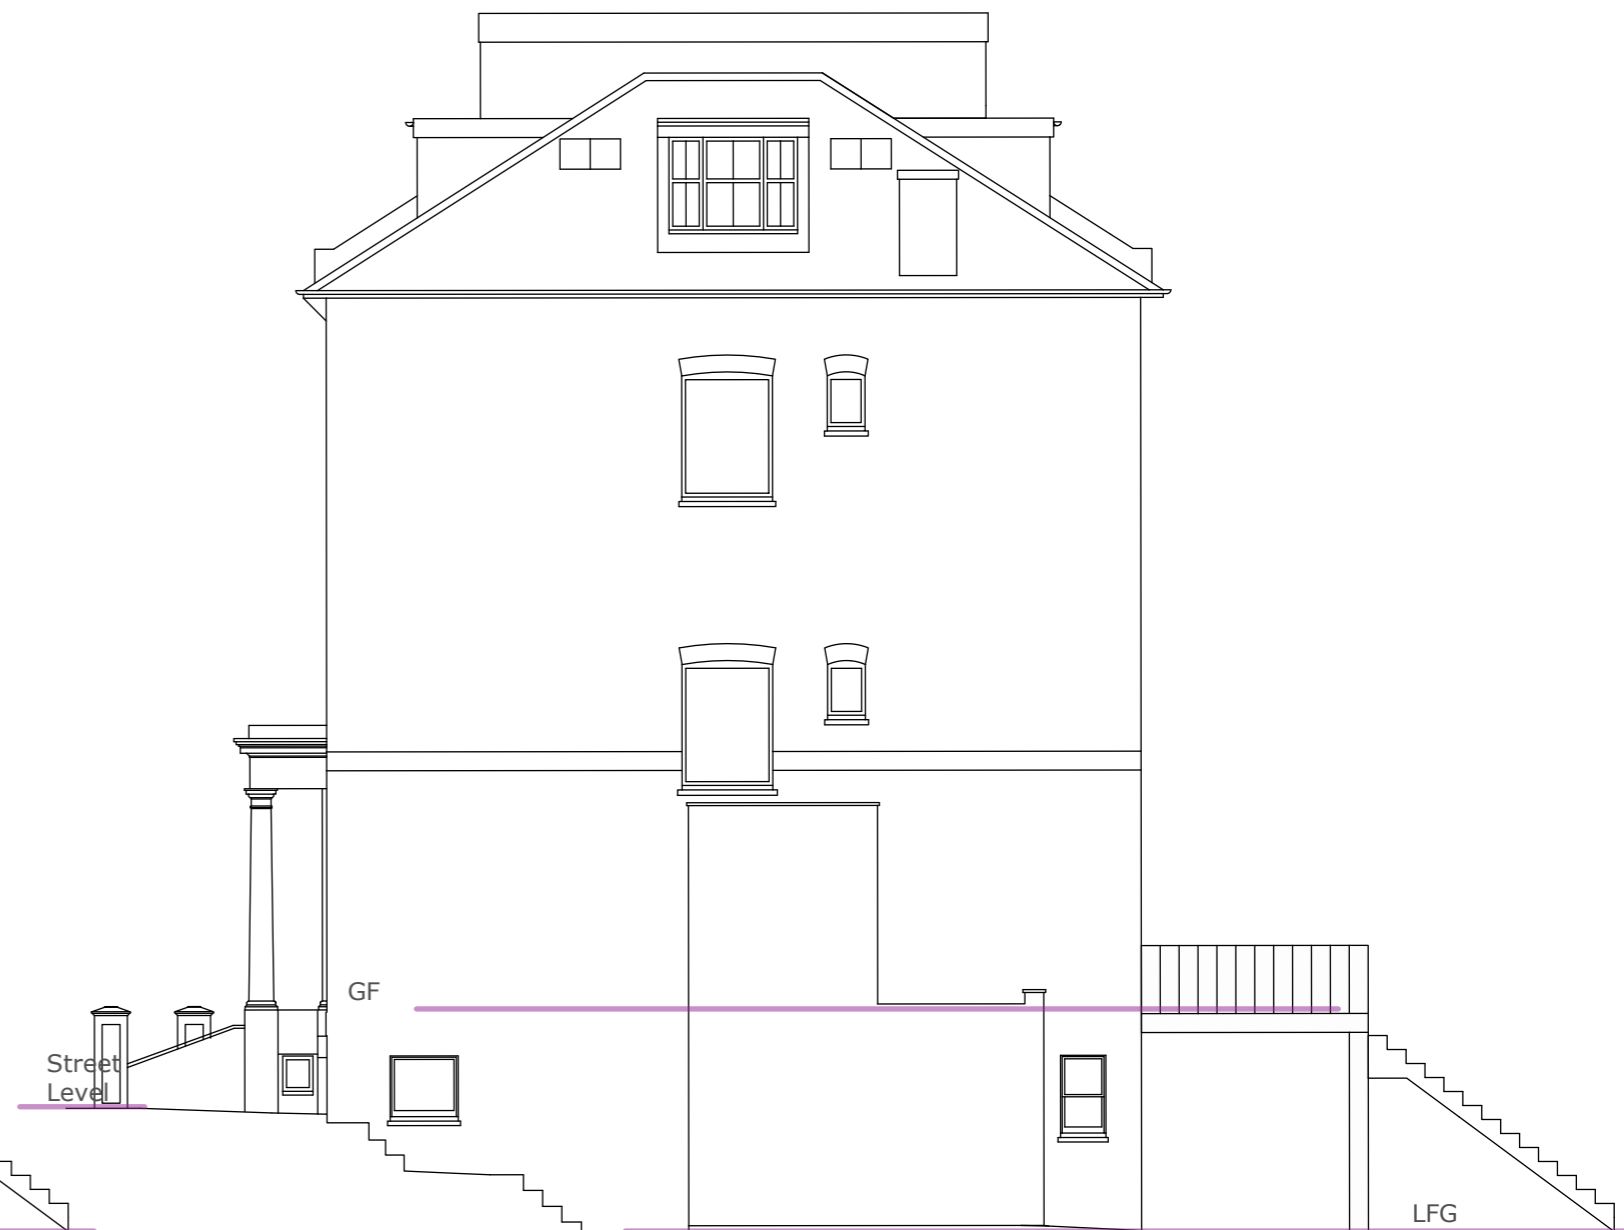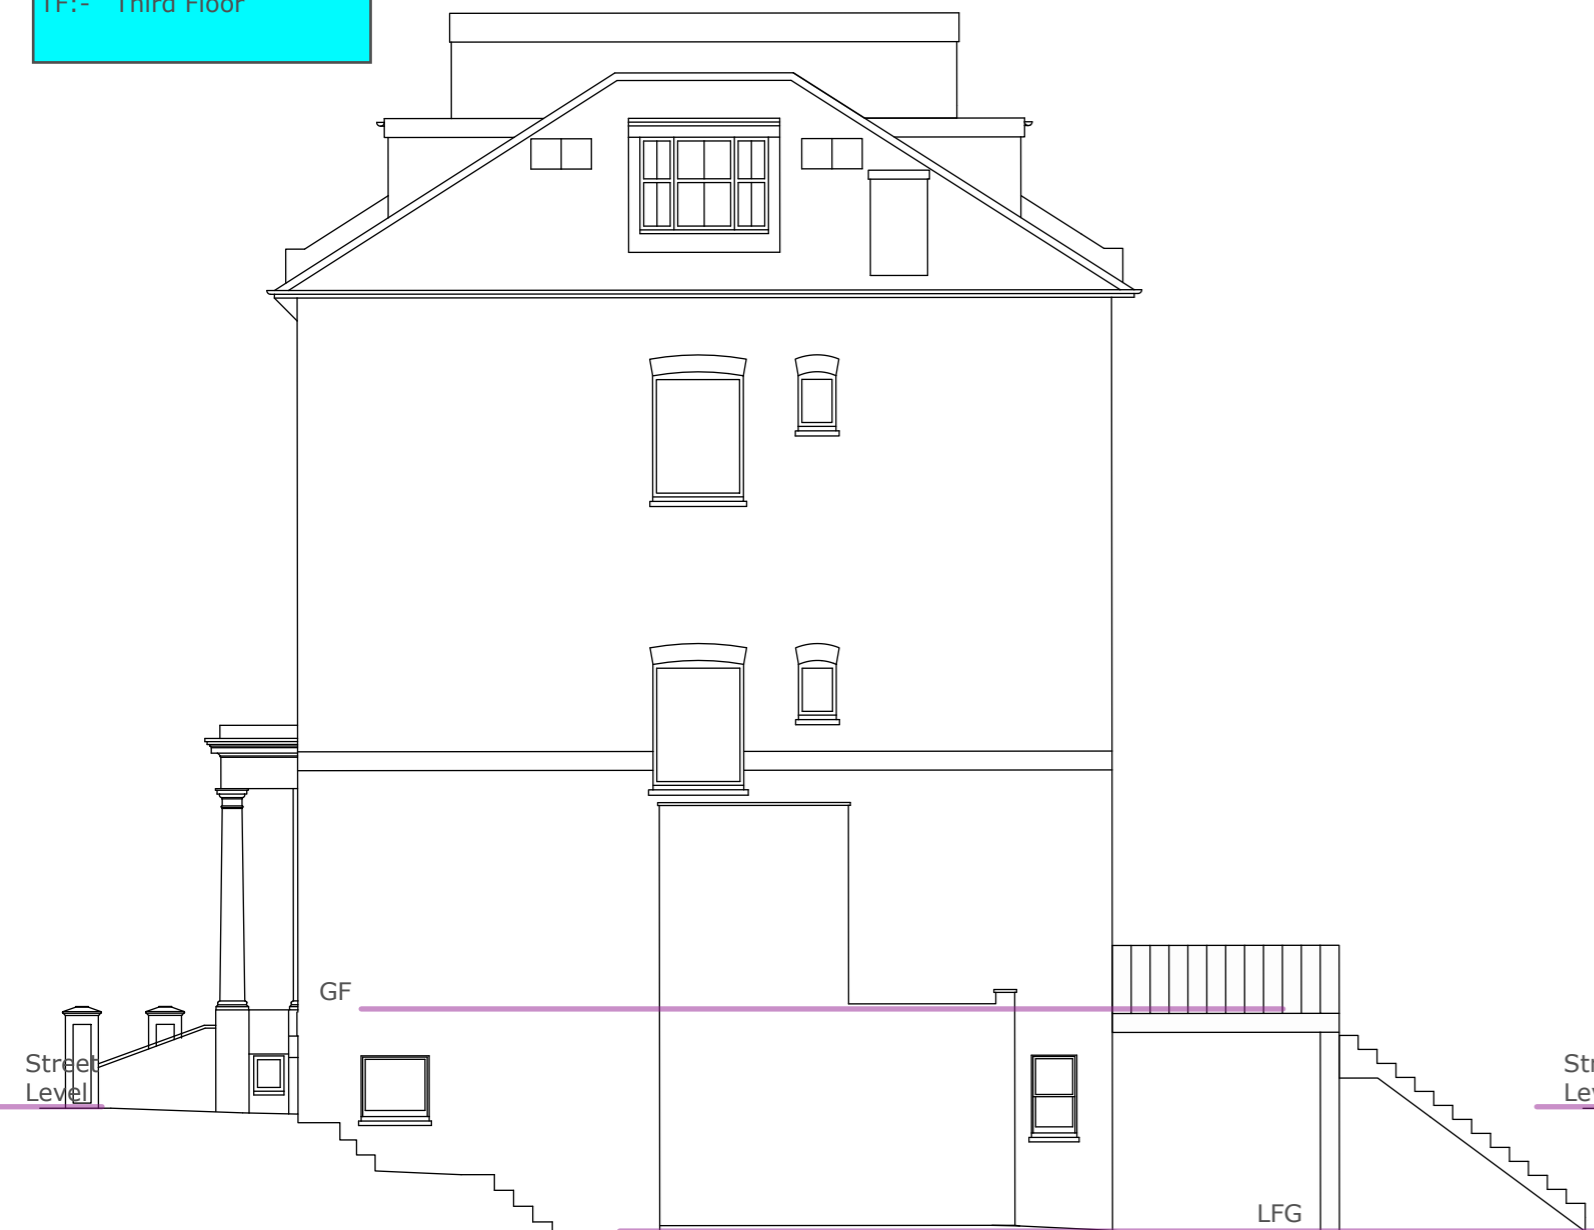

LFG:- Lower Floor Ground
 GF:- Ground Floor
 FF:- First Floor
 SF:- Second Floor
 TF:- Third Floor


Existing Lower GF

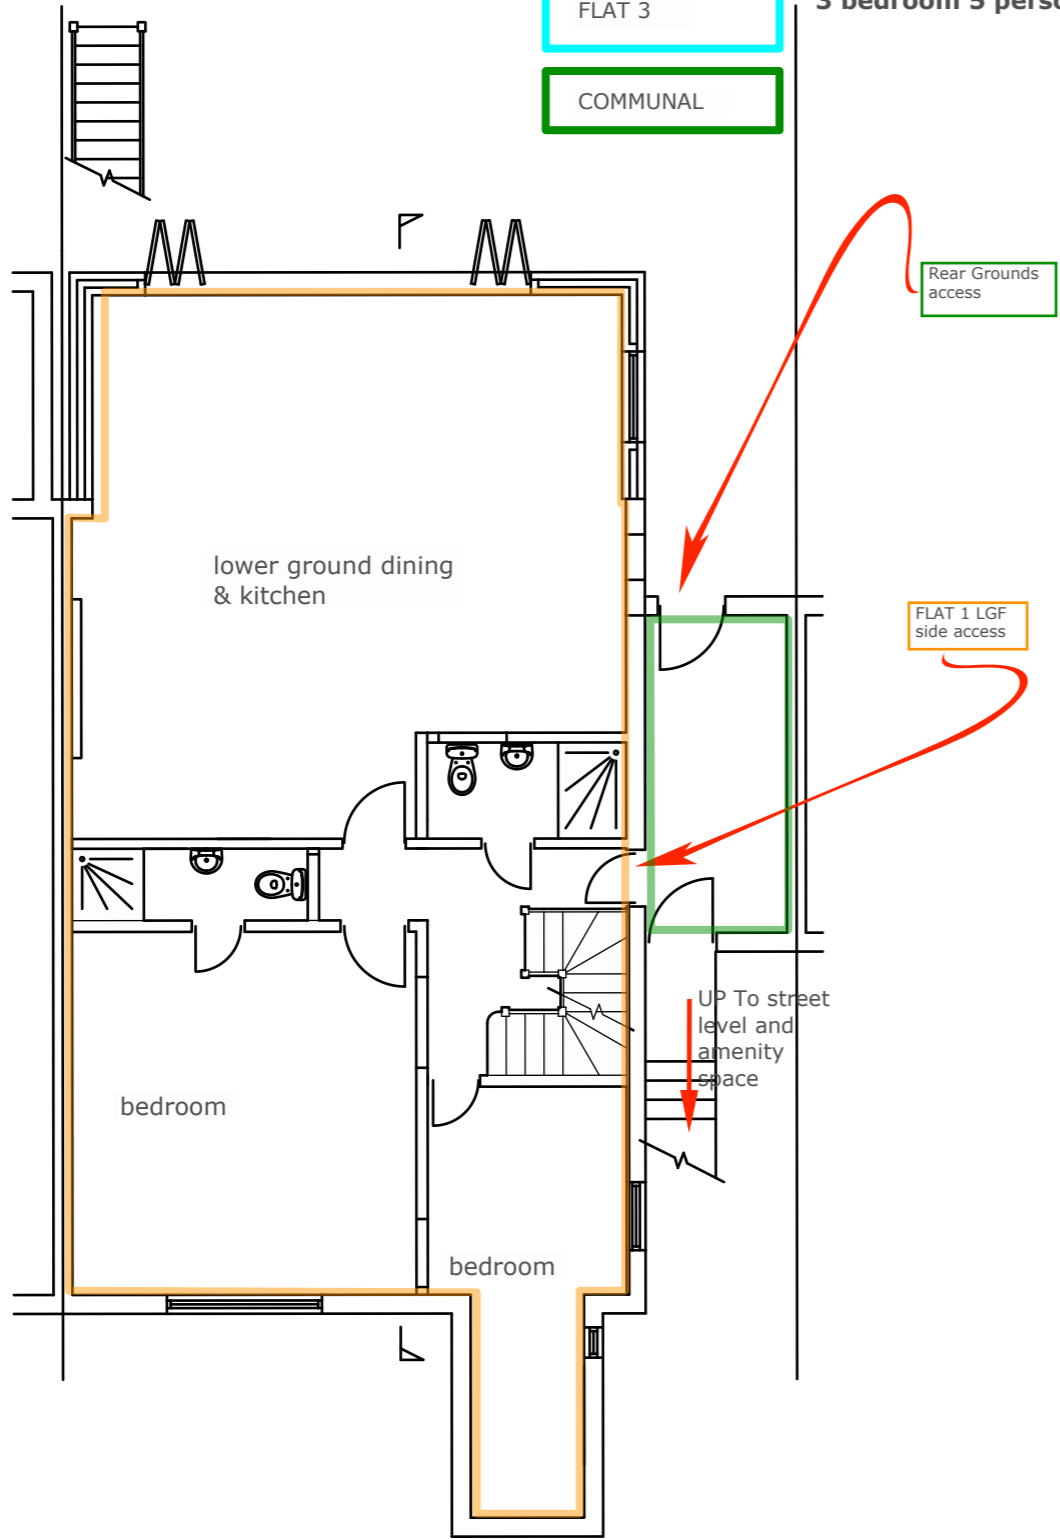

EXISTING:-

- FLAT 1 3 bedroom 5 person
- FLAT 2 2 bedroom 3 person
- FLAT 3 3 bedroom 5 person
- COMMUNAL

Proposed Lower GF

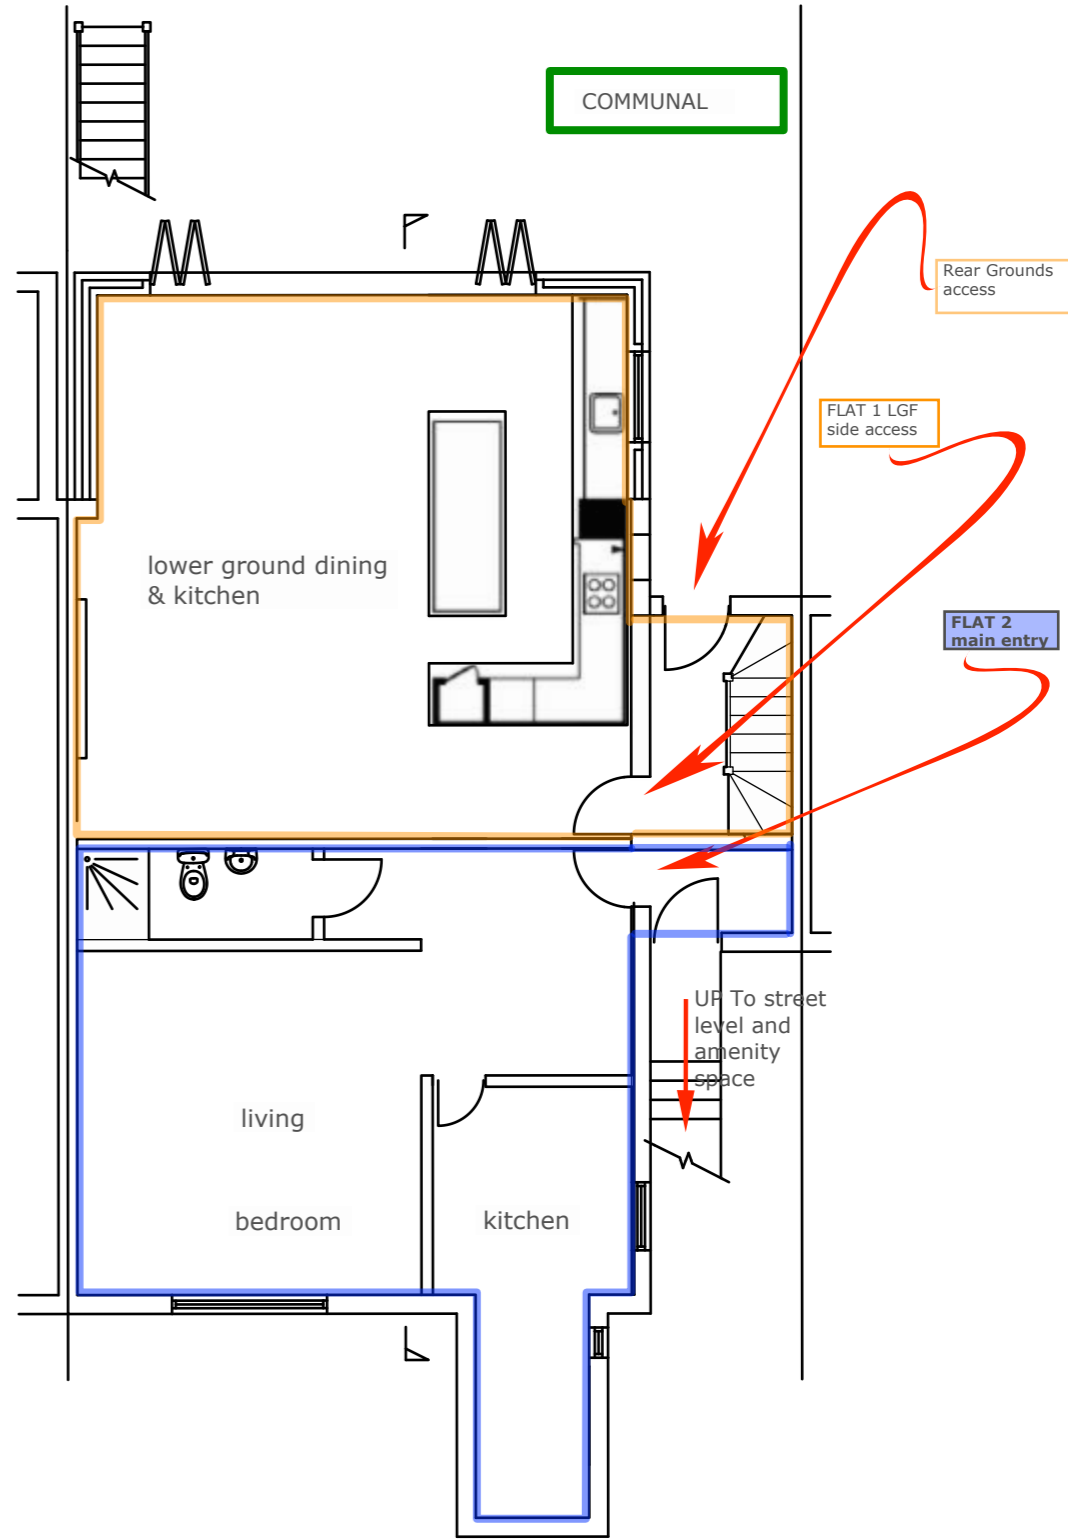

PROPOSAL:-


- FLAT 1 5 bedroom 10 person
- FLAT 2 1 studio flat

LFG:- Lower Floor Ground
 GF:- Ground Floor
 FF:- First Floor
 SF:- Second Floor
 TF:- Third Floor

Existing GF

EXISTING:-


- FLAT 1 3 bedroom 5 person
- FLAT 2 2 bedroom 3 person
- FLAT 3 3 bedroom 5 person
- COMMUNAL

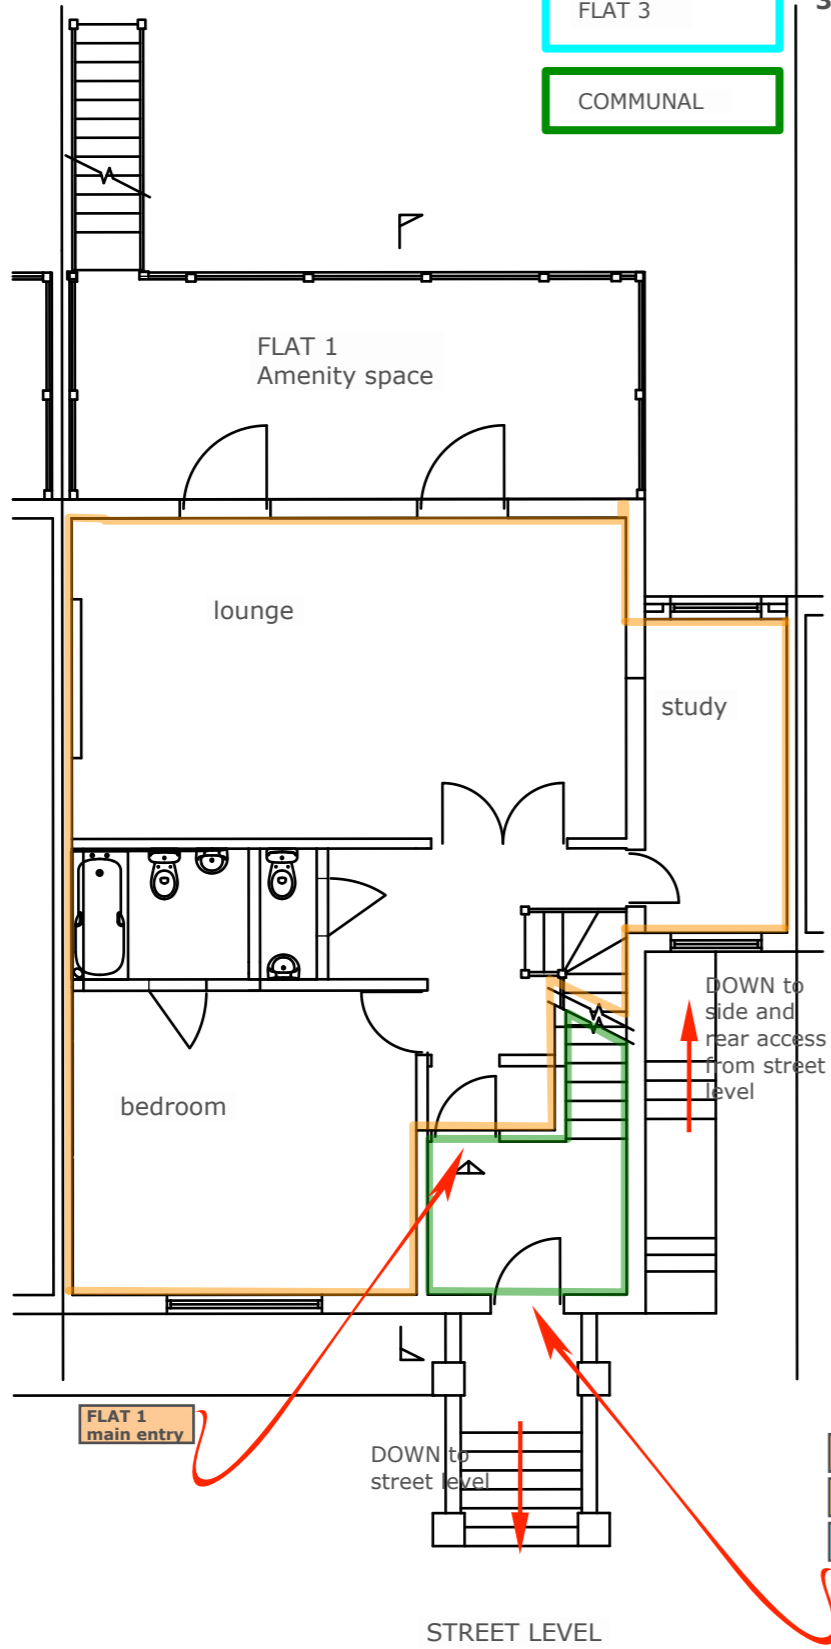

Proposed GF

PROPOSAL:-

- FLAT 1 5 bedroom 10 person
- FLAT 2 1 studio flat
- COMMUNAL

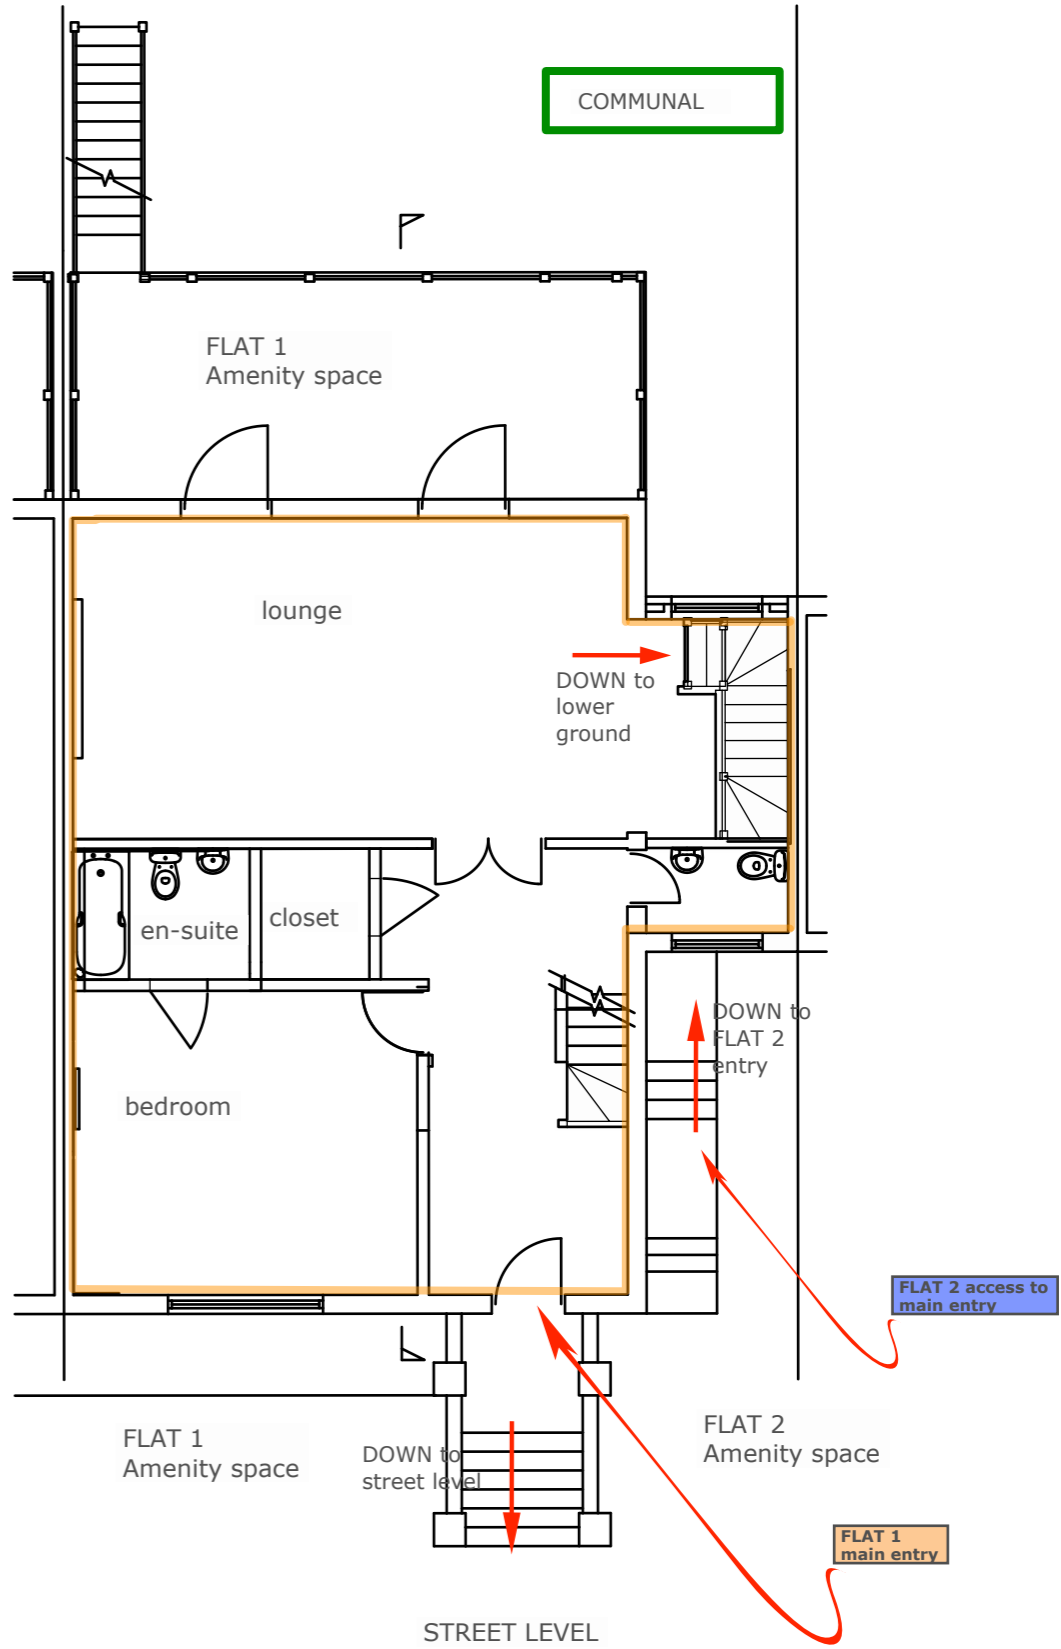

Existing FF

LFG:- Lower Floor Ground
 GF:- Ground Floor
 FF:- First Floor
 SF:- Second Floor
 TF:- Third Floor

EXISTING:-

FLAT 1

FLAT 2

FLAT 3

COMMUNAL

3 bedroom 5 person

2 bedroom 3 person

3 bedroom 5 person

Proposed FF

PROPOSAL:-



FLAT 1

FLAT 2

COMMUNAL

5 bedroom 10 person

1 studio flat

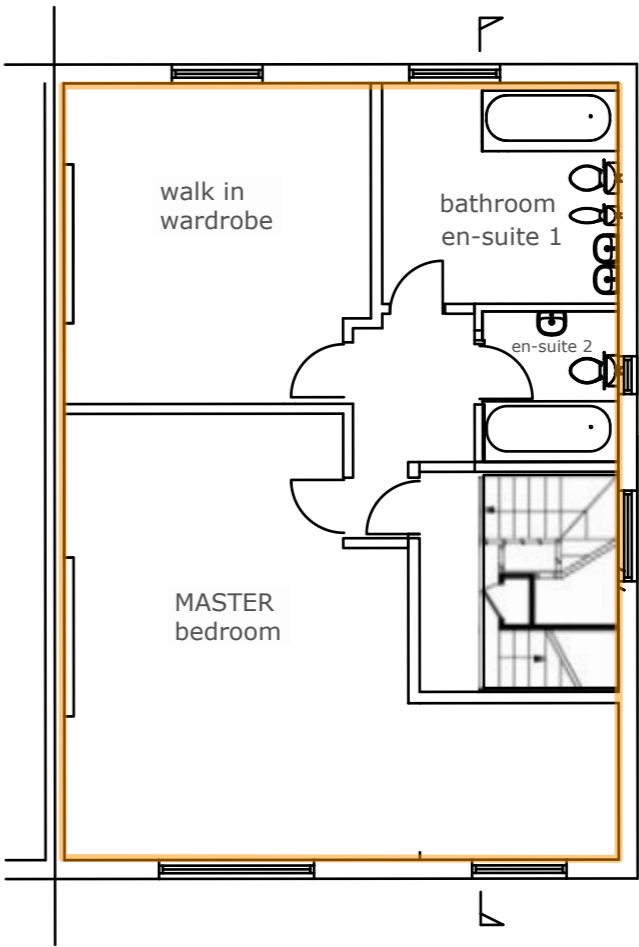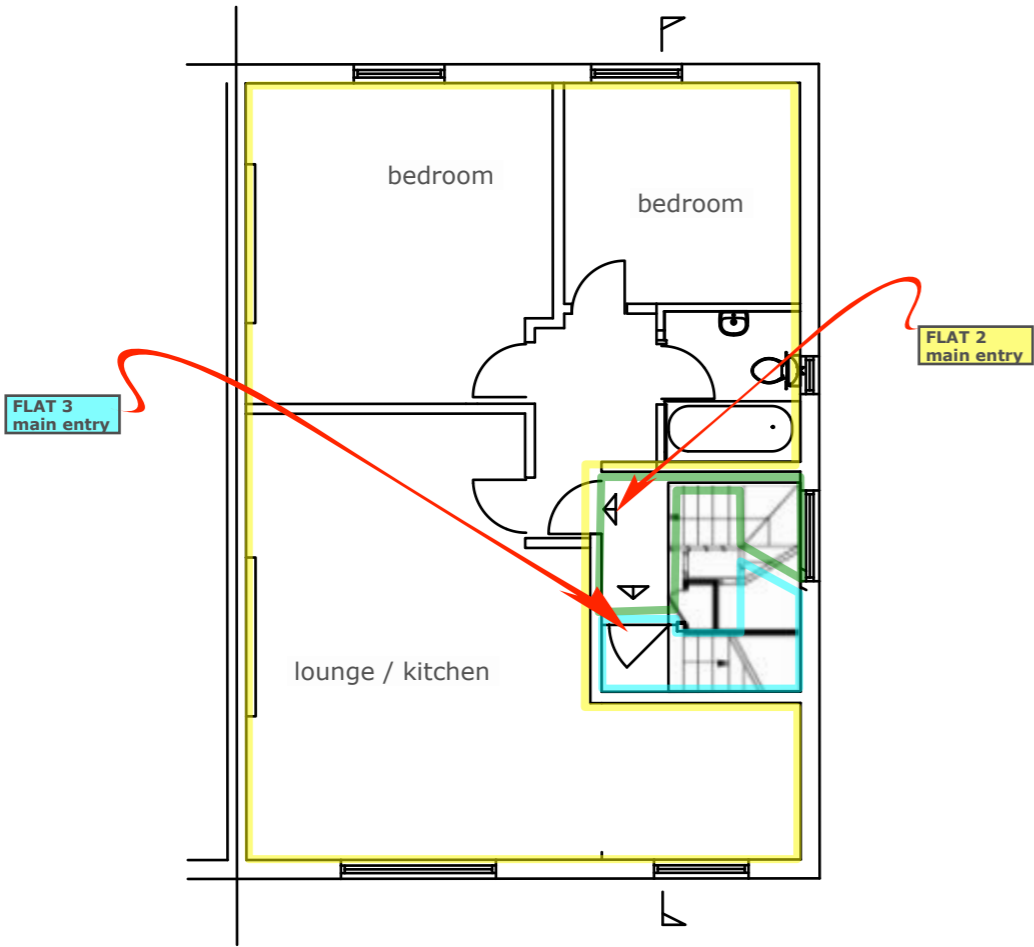

LFG:- Lower Floor Ground
GF:- Ground Floor
FF:- First Floor
SF:- Second Floor
TF:- Third Floor

Existing SF



- FLAT 1
- FLAT 2
- FLAT 3
- COMMUNAL

EXISTING:-
3 bedroom 5 person
2 bedroom 3 person
3 bedroom 5 person

Proposed SF

- FLAT 1
- FLAT 2
- COMMUNAL

PROPOSAL:-
5 bedroom 10 person
1 studio flat

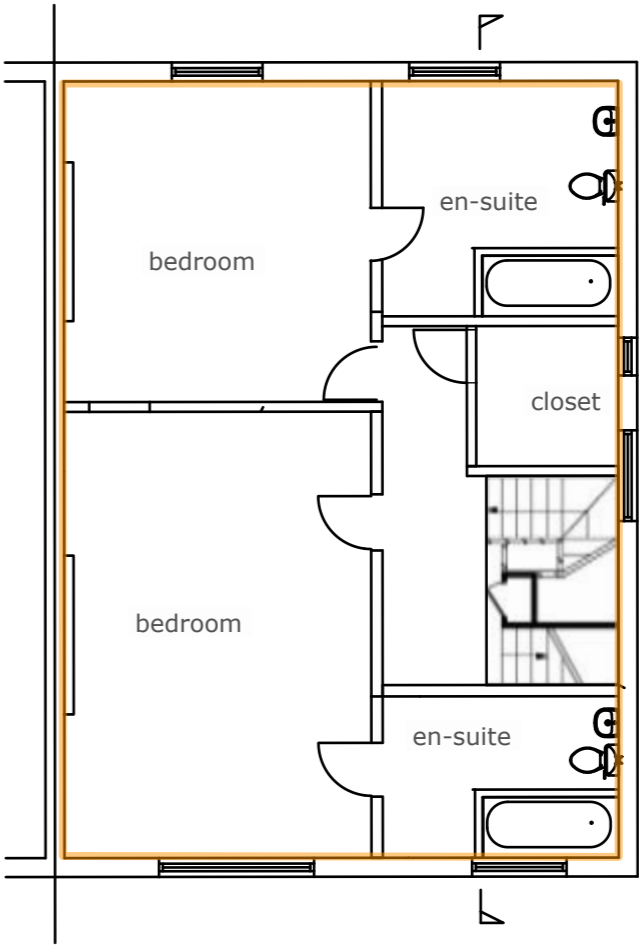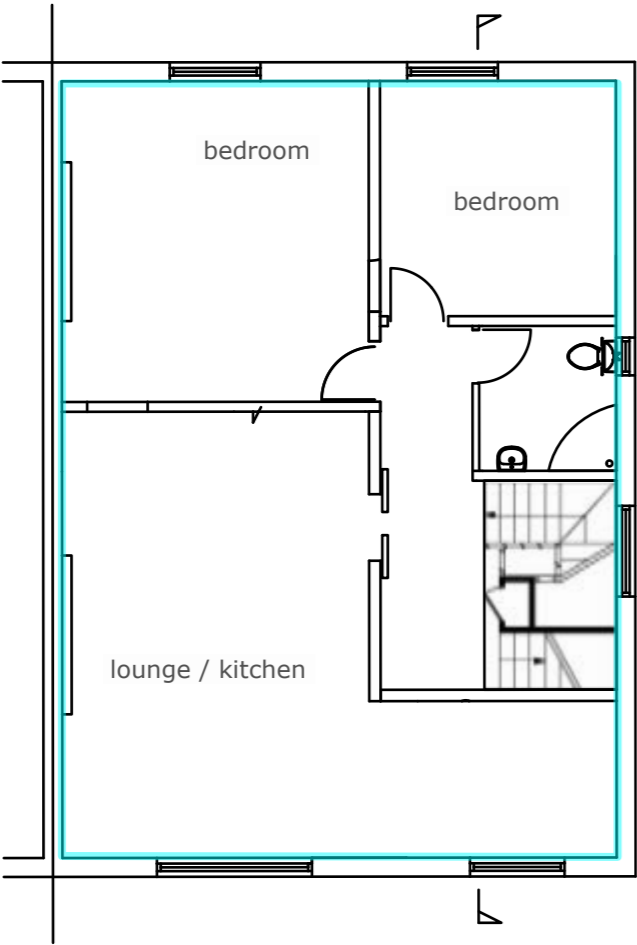

Existing TF

LFG:- Lower Floor Ground

GF:- Ground Floor

FF:- First Floor



SF:- Second Floor

TF:- Third Floor

FLAT 1	3 bedroom 5 person
FLAT 2	2 bedroom 3 person
FLAT 3	3 bedroom 5 person
COMMUNAL	

Proposed TF (NO CHANGE)

FLAT 1	5 bedroom 10 person
FLAT 2	1 studio flat
COMMUNAL	

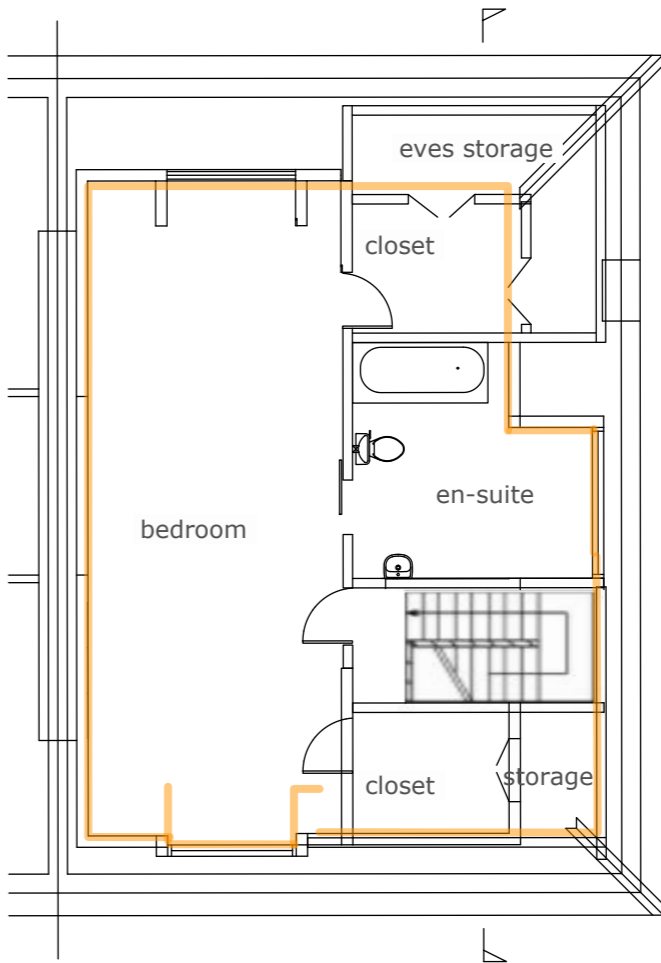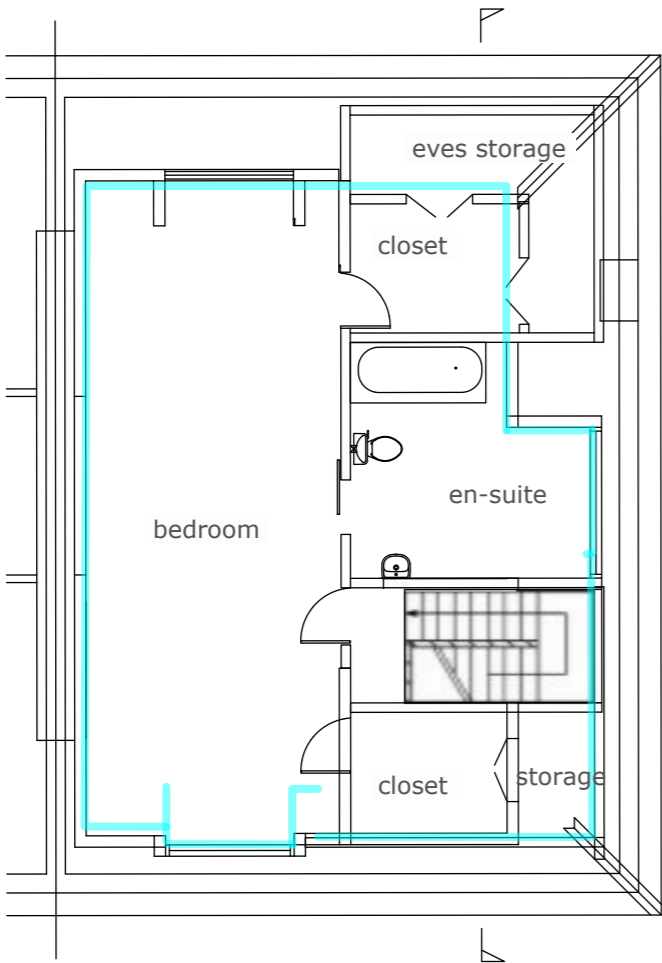

Existing Roof Level

Proposed Roof Level
(NO CHANGE)

LFG:- Lower Floor Ground
GF:- Ground Floor
FF:- First Floor
SF:- Second Floor
TF:- Third Floor
RL:- Roof Level

