


# 7 CHALCOT GARDENS NW3 4YB

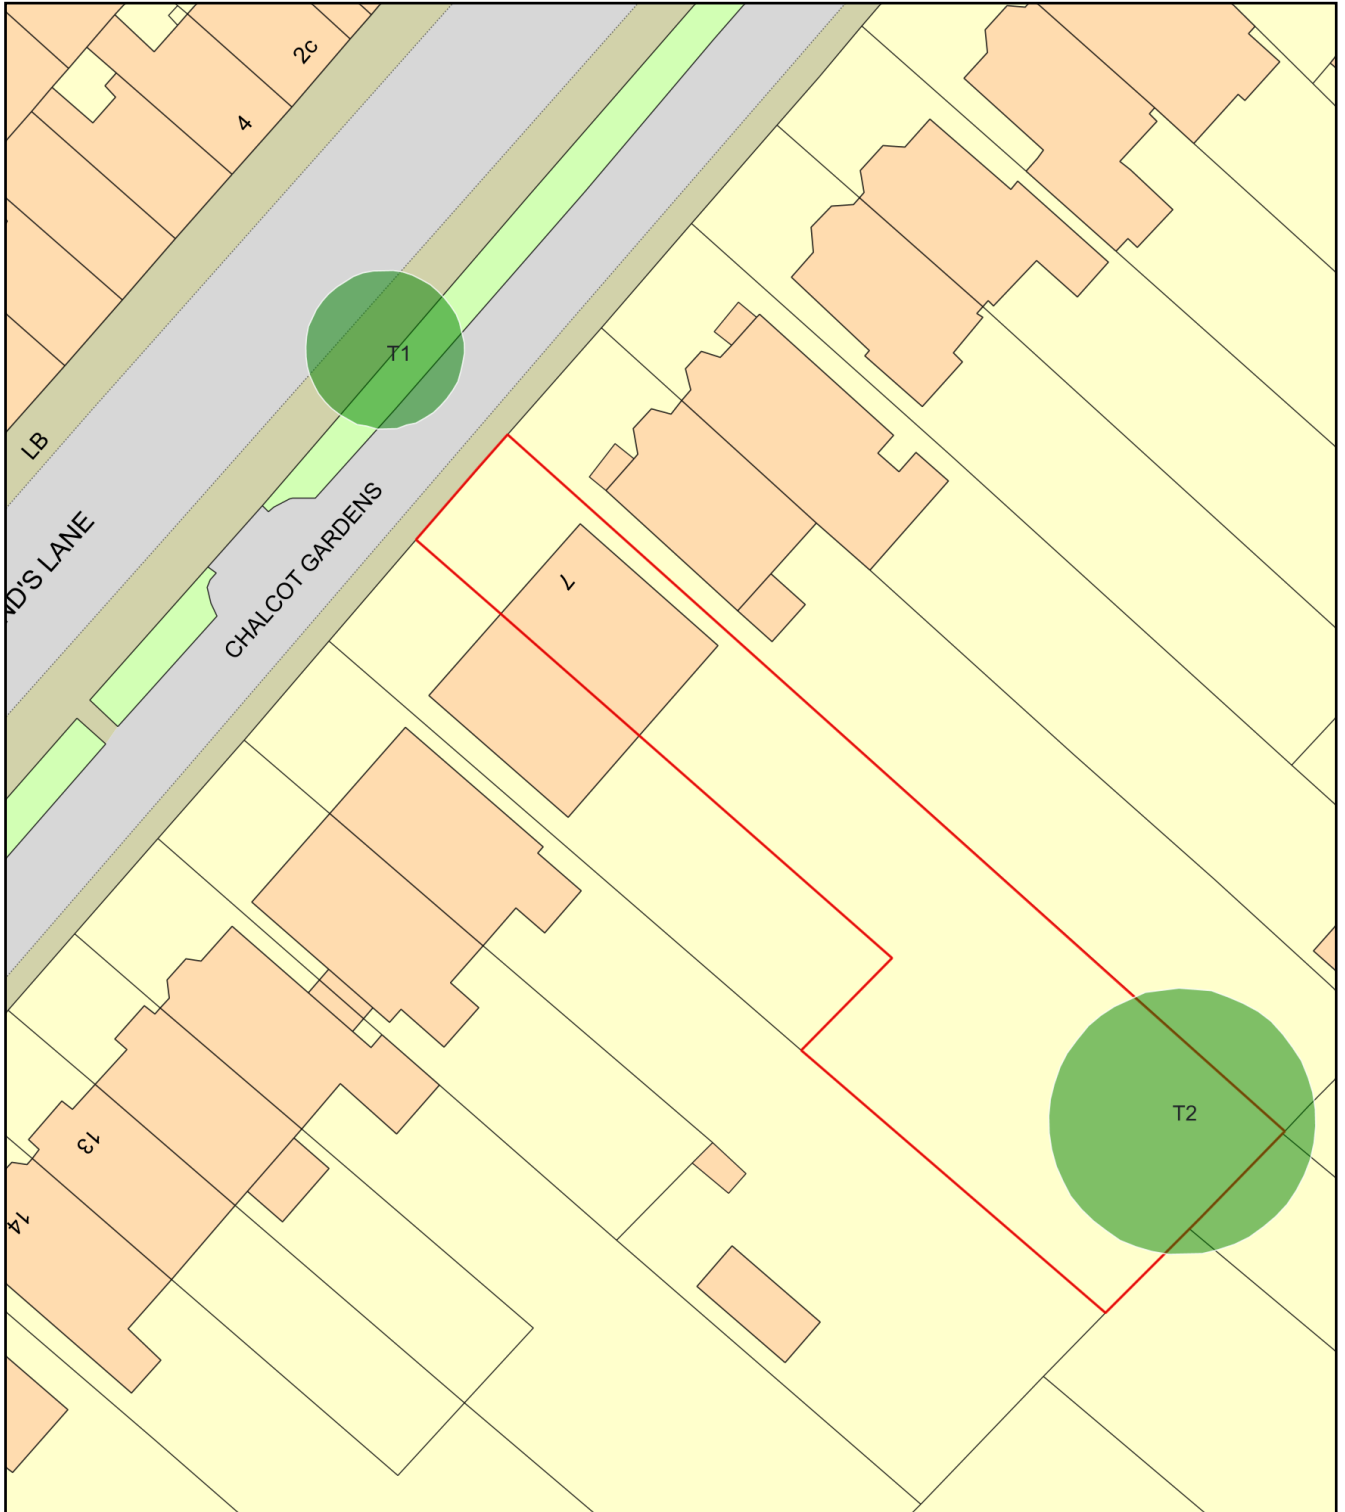

Plan Produced for: L.B.CAMDEN

Date Produced: 26 Sep 2022

Plan Reference Number: TQRQM22269081408327

Scale: 1:500 @ A4