


Courtyard Elevation
scale 1 : 50

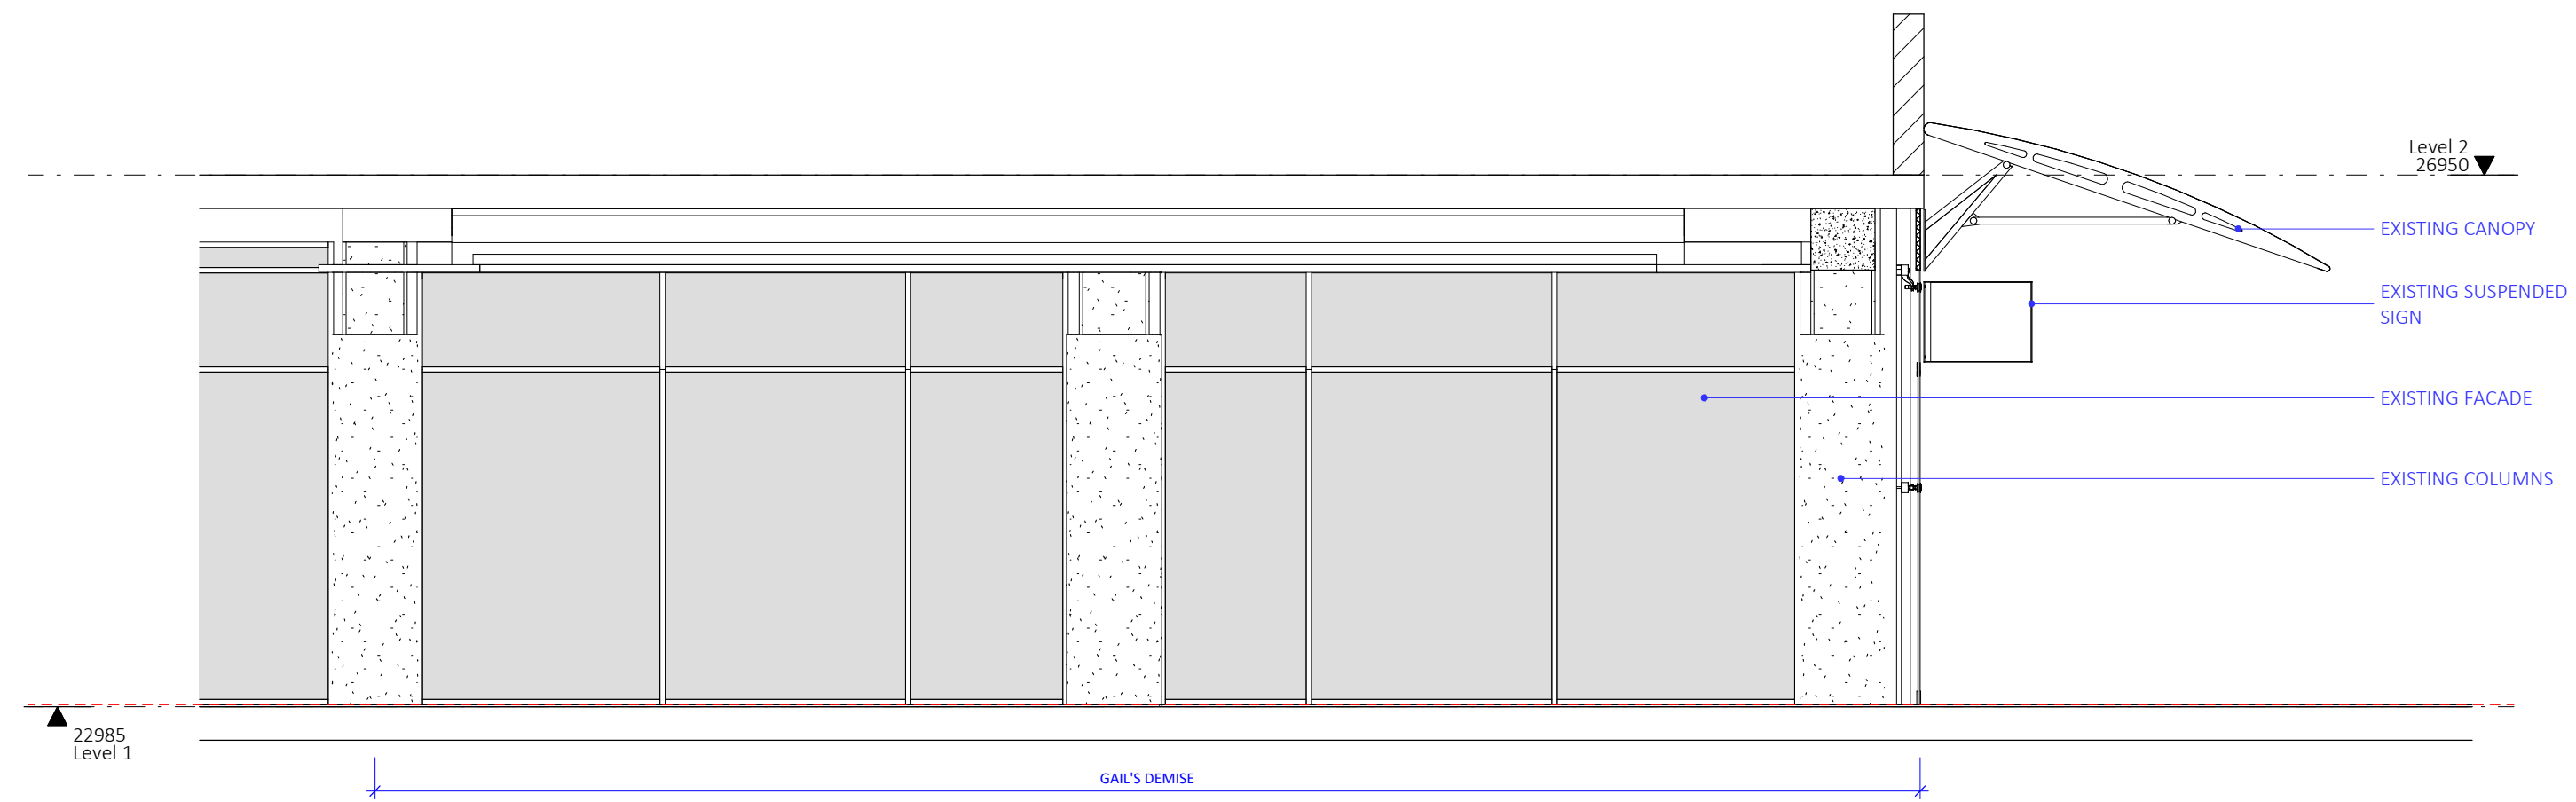

Concourse Elevation
scale 1 : 50

Revision Schedule				
Number	Description	Date	to	by
1	issued for AA	22/08/2022	sm/ll	mvl