


Courtyard - Proposed Elevation
scale 1 : 50

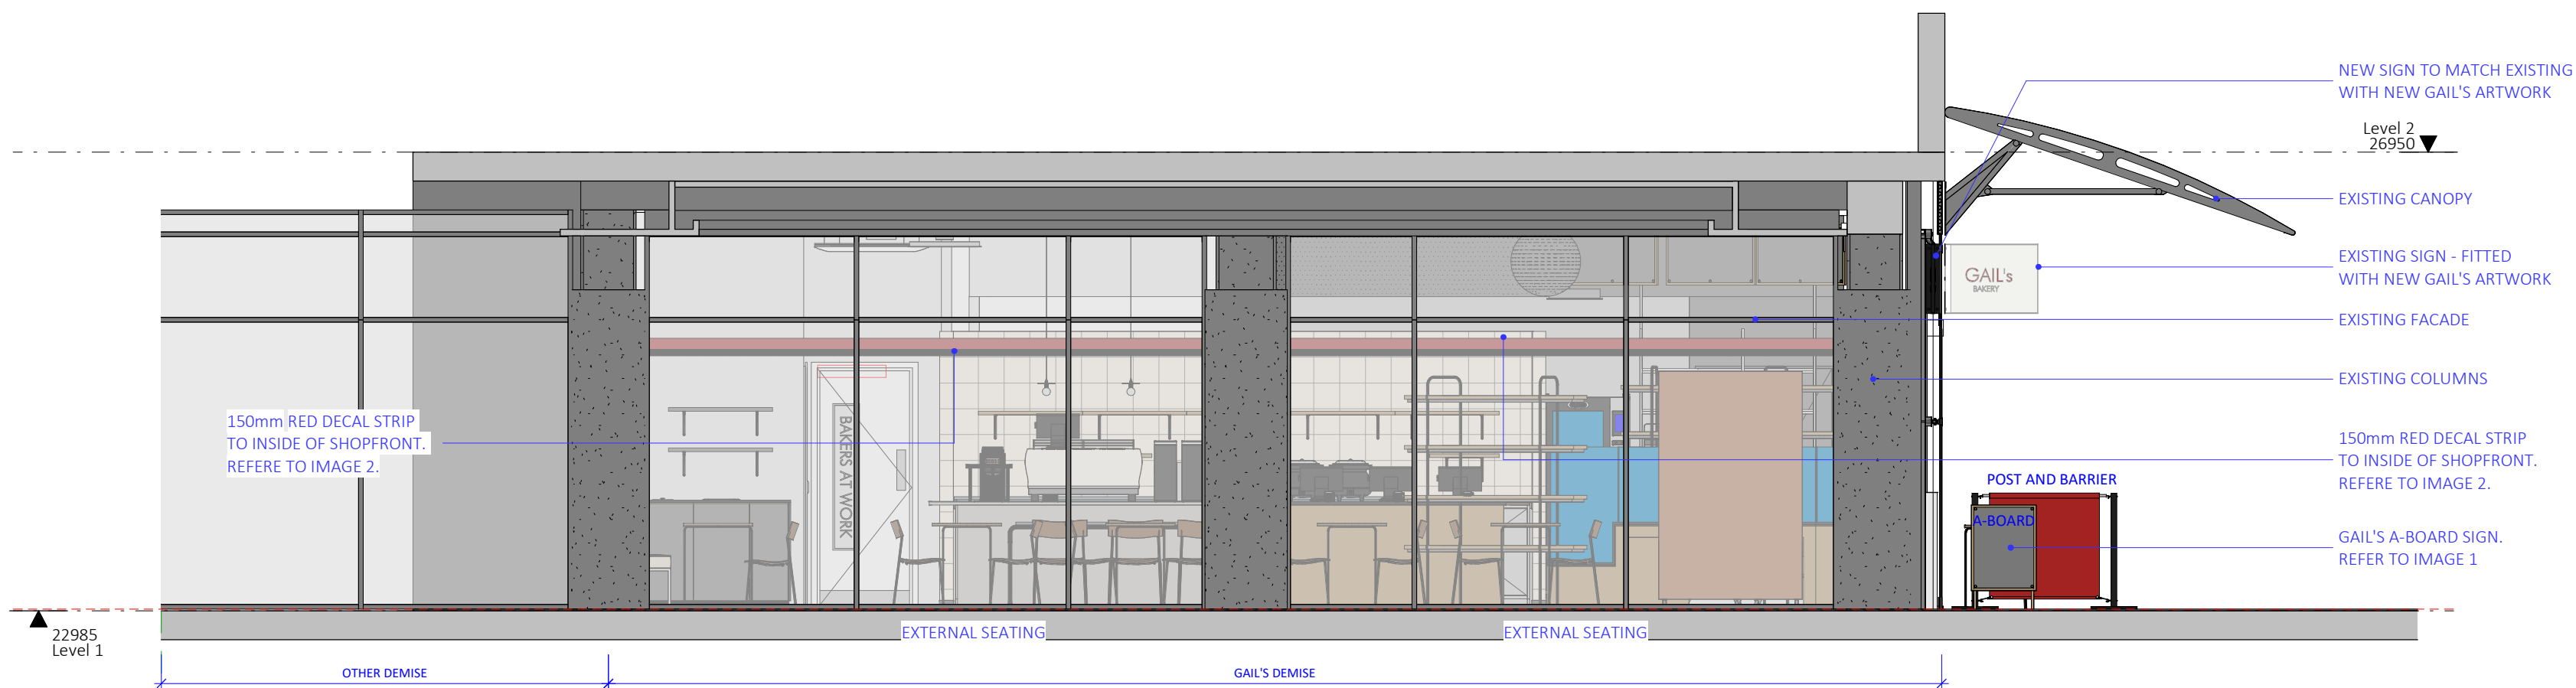

REFERENCE IMAGE 1
GAIL'S A-BOARD SIGN
MARINE PLY - NATURAL
TO RECEIVE A2 SIZE SPECIALS



Concourse - Proposed Elevation
scale 1 : 50



REFERENCE IMAGE 2
SUSPENDED GAIL'S SIGN INSIDE OF SHOPFRONT
150mm RED DECAL STRIP TO INSIDE OF SHOPFRONT
COLOUR: RAL 3031 ORIENT RED
FONT: FUTURA 300mm

Revision Schedule				
Number	Description	Date	to	by
1	issued for AA	22/08/2022	sm/ll	mvl