

1
550

Floor trunking in existing 75mm floor build up for permanent services


Cross Section Detail - Section BB

2&3
550

Floor trunking in existing 75mm floor build up for permanent services

Long Section Detail - Section AA


- Key
- Existing
 - Existing structure altered
 - Proposed

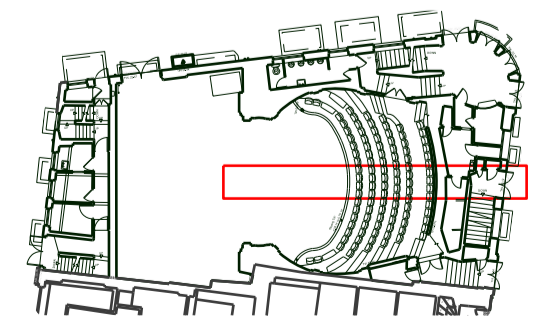

THE CONTRACTOR IS TO CHECK AND VERIFY ALL BUILDING AND SITE DIMENSIONS, LEVELS AND SEWER INVERT LEVELS AT CONNECTION POINTS BEFORE WORK STARTS

THIS DRAWING IS TO BE READ AND CHECKED IN CONJUNCTION WITH ENGINEERS AND OTHER SPECIALIST DRAWINGS

THE DRAWING AND THE WORKS DEPICTED ARE THE COPYRIGHT OF THIS PRACTICE AND MAY NOT BE REPRODUCED EXCEPT BY WRITTEN PERMISSION

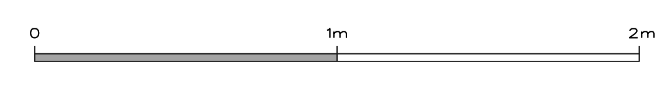

A	20/09/22	Planning
Rev:	Date:	Description

Job: 2201 Ambassadors Theatre
Client: Ambassador Theatre Group

Drawing: Floor containment detail in Stalls
Drawing no: 2201-3-550 Rev: A Status: Stage 3
Scale: 1:50@A3, 1:25@A1 Date: 15/07/22

citizensdesignbureau
Ground Floor Units 01 & 03, 6 Westgate Street, London, E8 3RN
t : 02030959732
e : everyone@citizensdesignbureau.net