

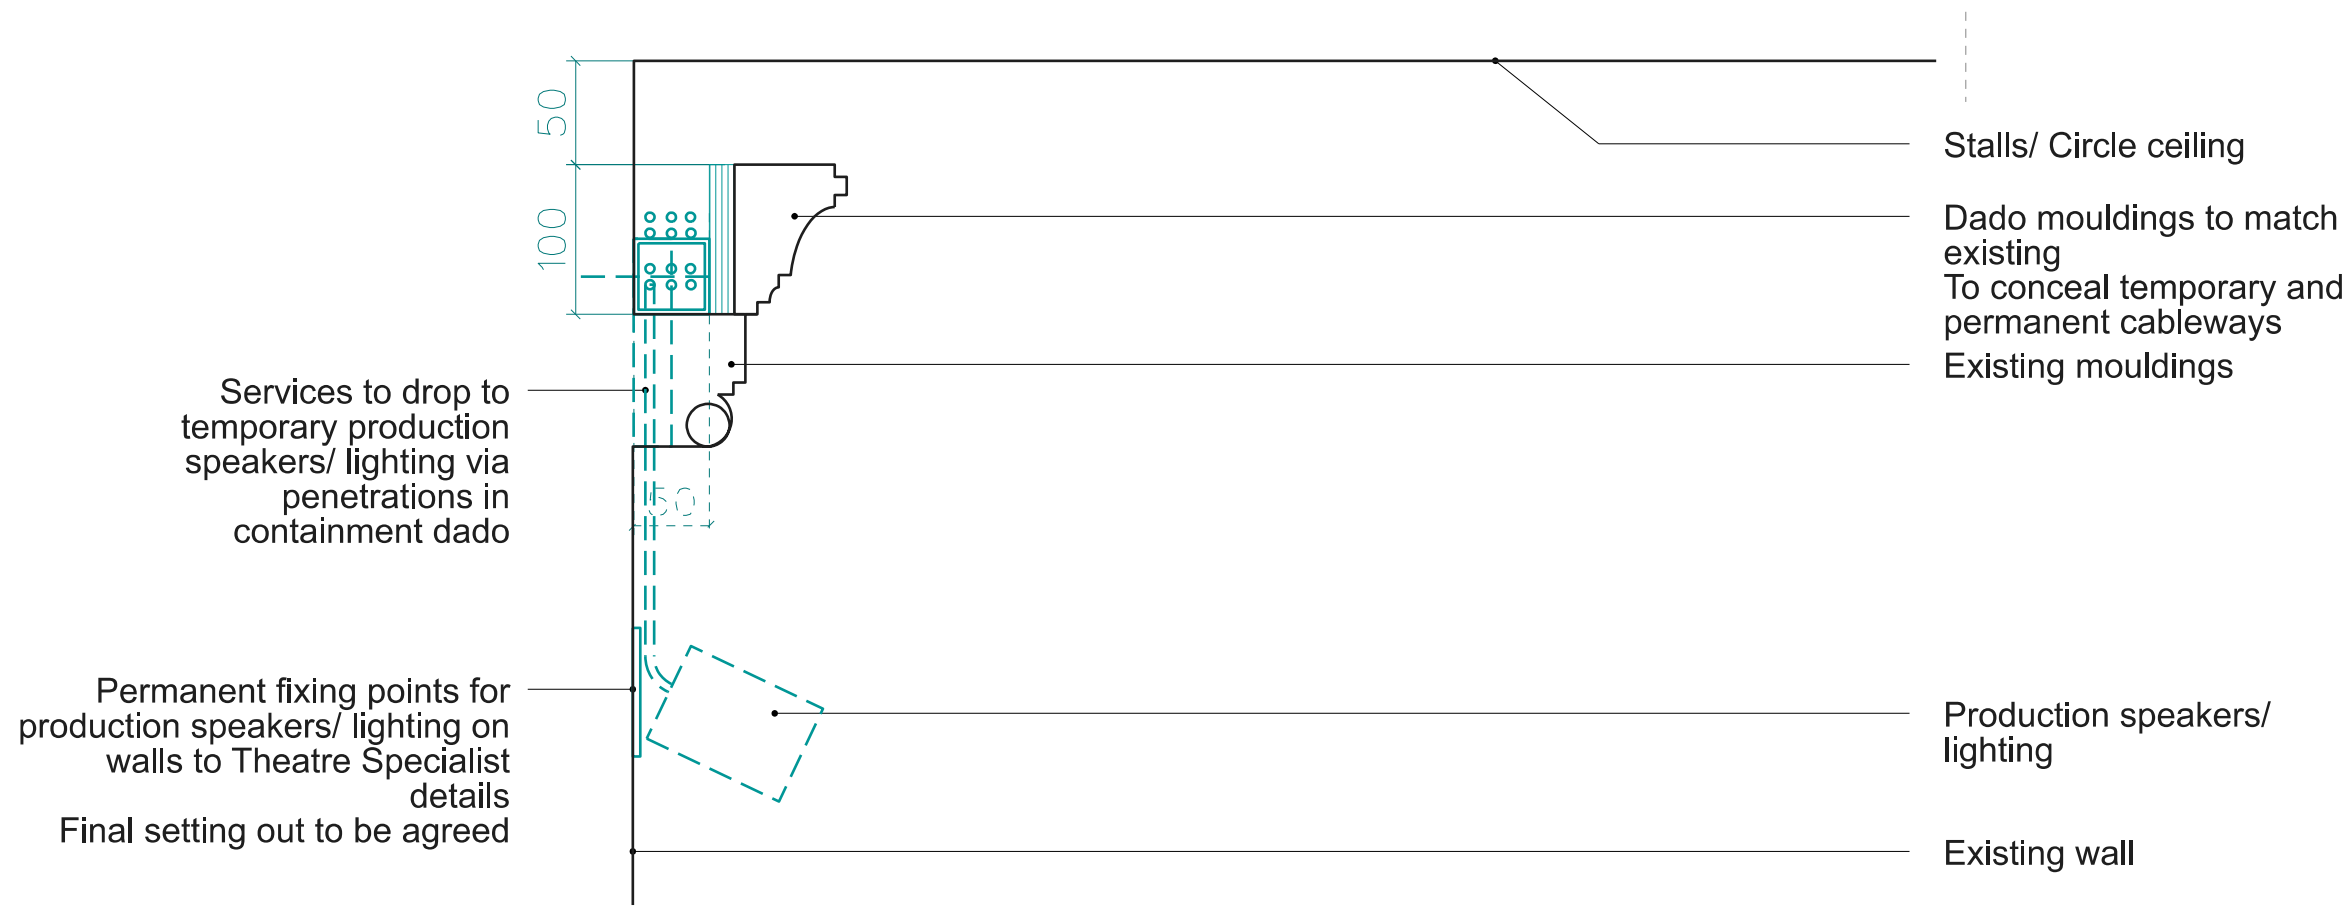


2
551 Permanent cableways in new high skirting in Circle

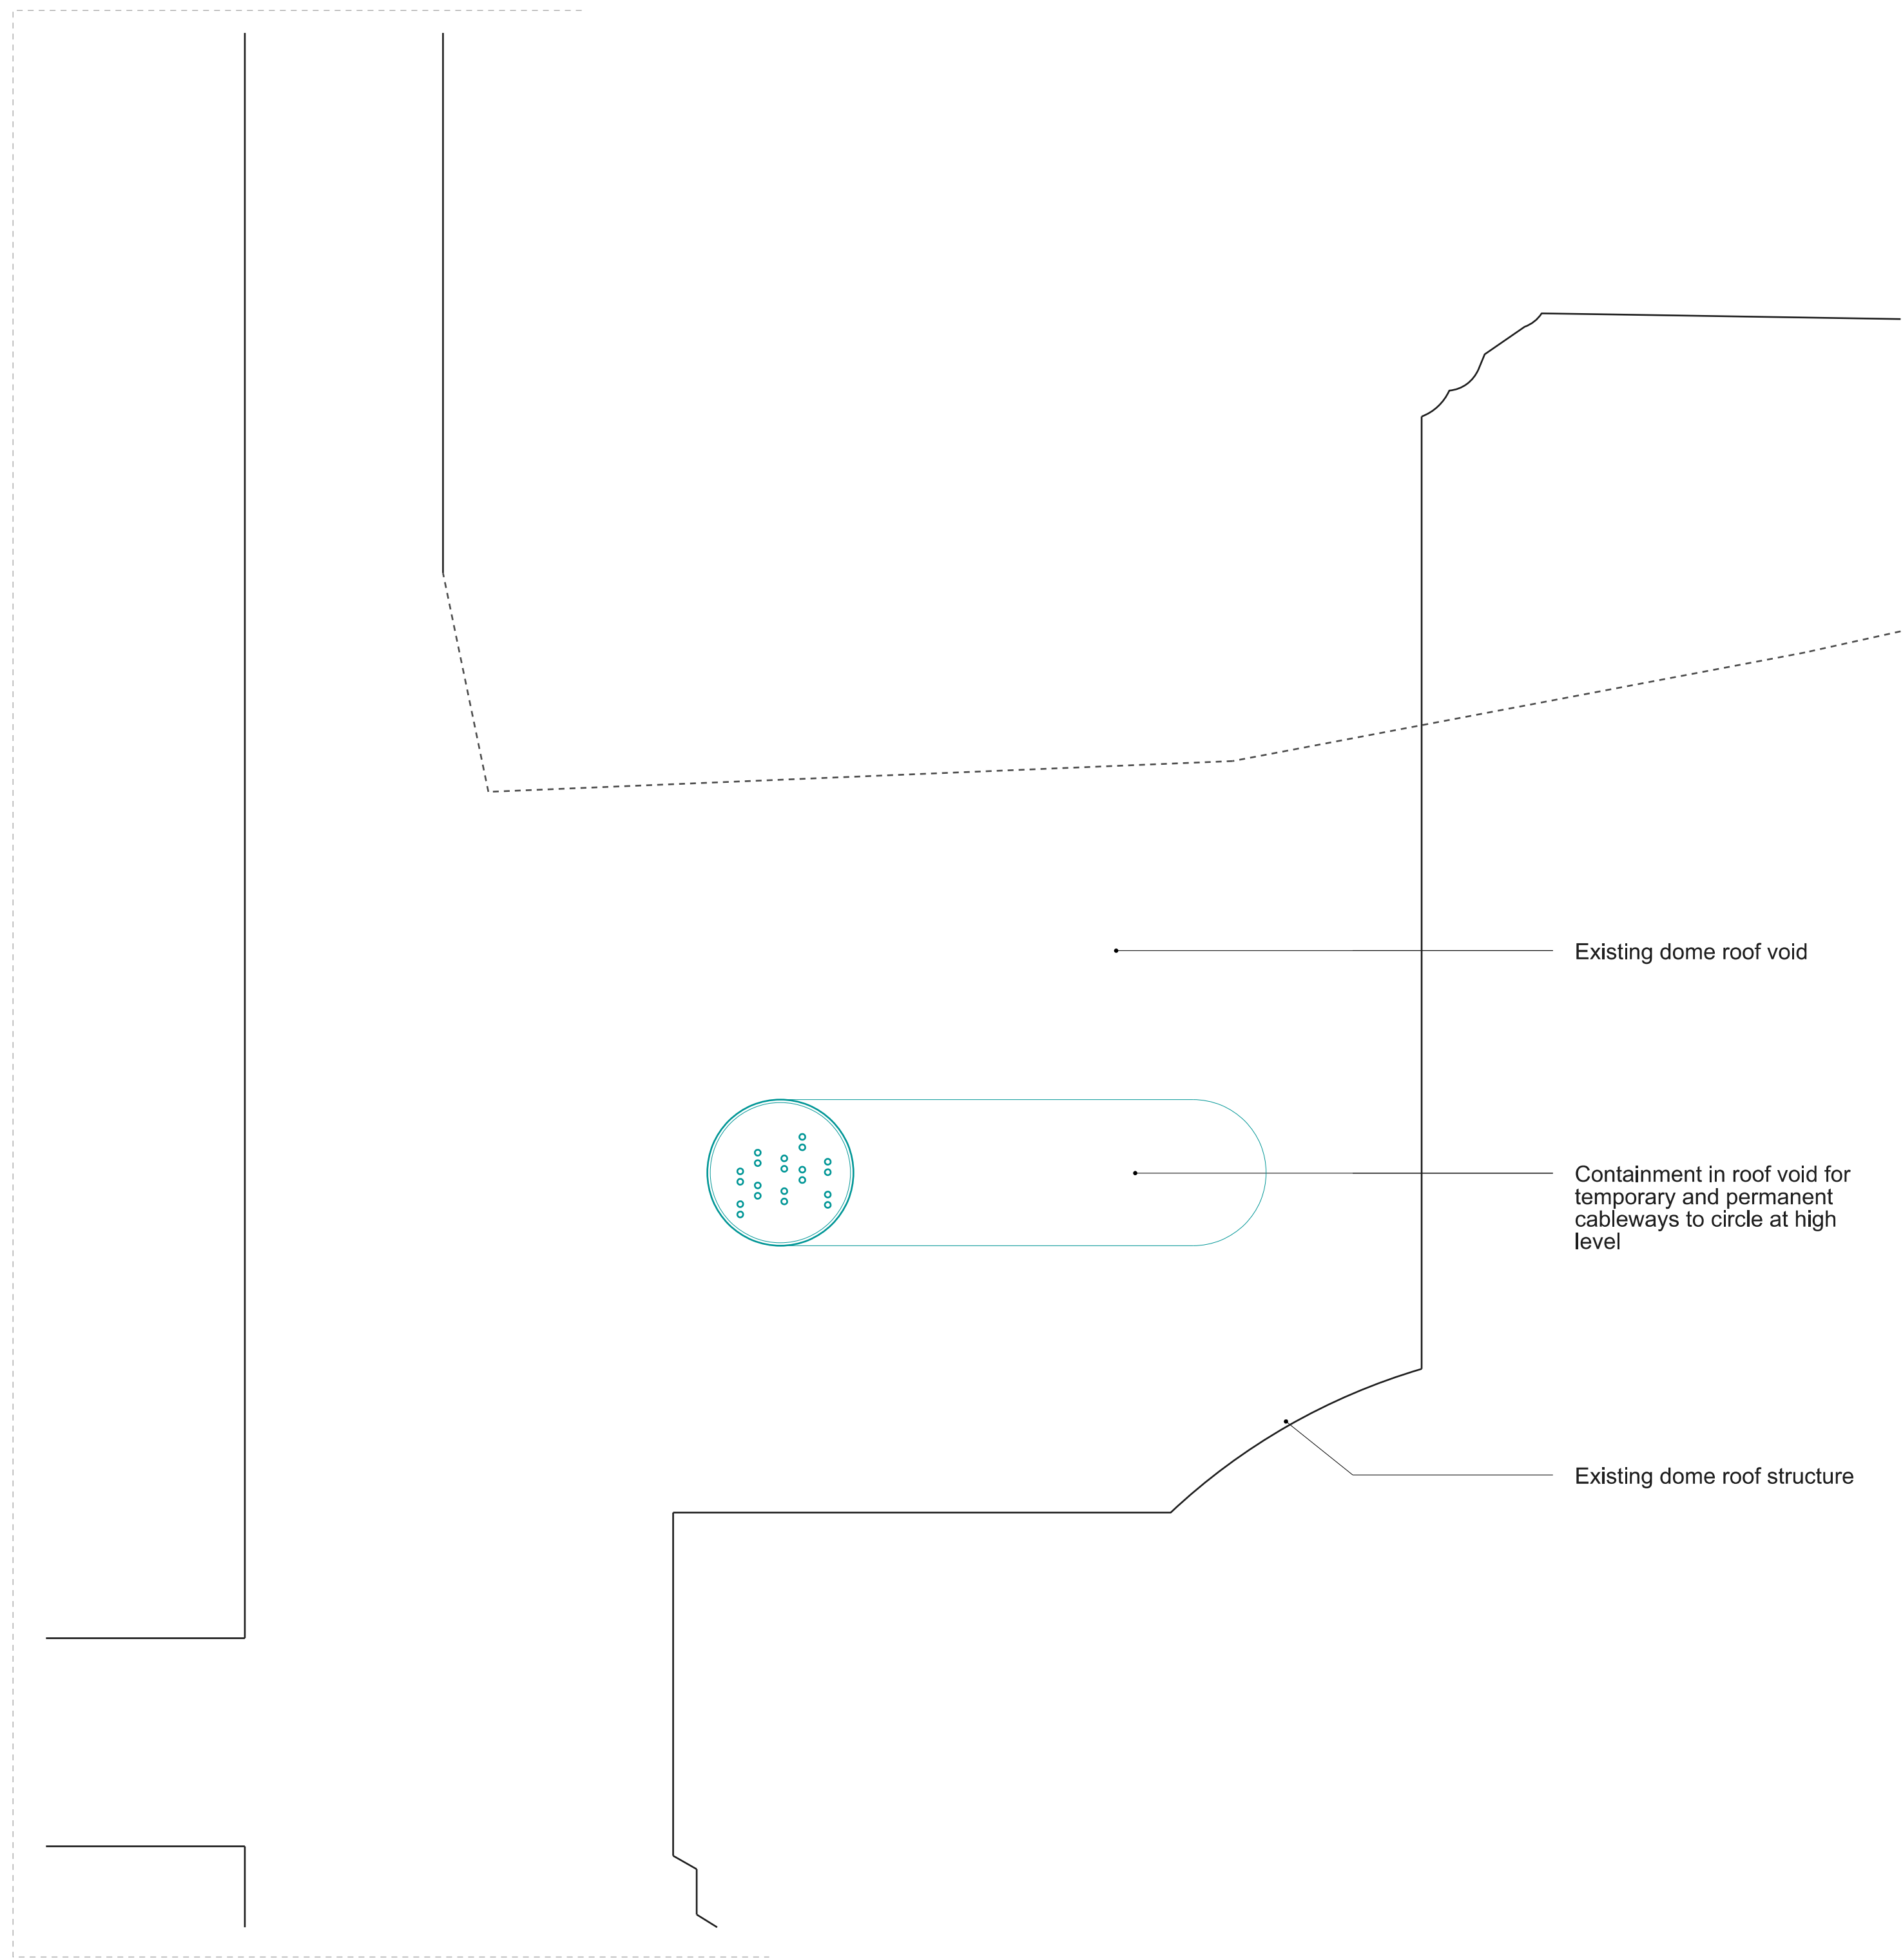

1
551 High level hollow dado for temporary cableways

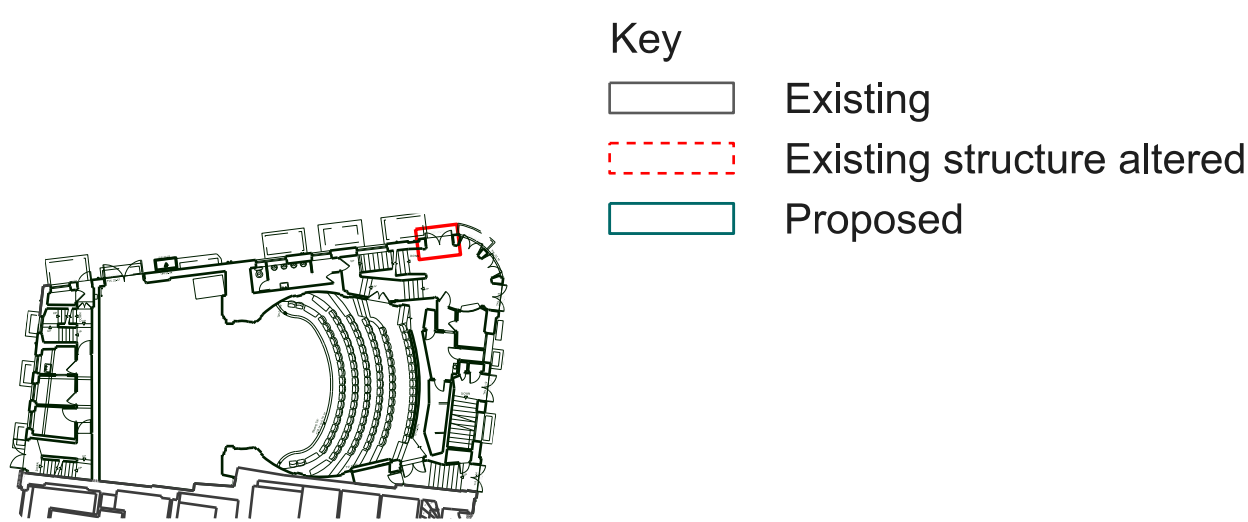

3
551 Containment in roof void for temporary cableways to circle at high level

THE CONTRACTOR IS TO CHECK AND VERIFY ALL BUILDING AND SITE DIMENSIONS, LEVELS AND SEWER INVERT LEVELS AT CONNECTION POINTS BEFORE WORK STARTS

THIS DRAWING IS TO BE READ AND CHECKED IN CONJUNCTION WITH ENGINEERS AND OTHER SPECIALIST DRAWINGS

THE DRAWING AND THE WORKS DEPICTED ARE THE COPYRIGHT OF THIS PRACTICE AND MAY NOT BE REPRODUCED EXCEPT BY WRITTEN PERMISSION



A	20/09/22	Planning
/	22/08/22	For review with Design & ATG Technical Team
Rev:	Date:	Description

Job: 2201 Ambassadors Theatre
Client: Ambassador Theatre Group

Drawing: New containment for cableways
Drawing no: 2201-3-551 Rev: A Status: Stage 3
Scale: 1:50@A3, 1:25@A1 Date: 22/08/22

citizensdesignbureau
Ground Floor Units 01 & 03, 6 Westgate Street, London, E8 3RN
t : 02030959732
e : everyone@citizensdesignbureau.net