


Floors to G+1 New Circle Crossing Infill




Floors to G+1 New Circle rationalise steps risers

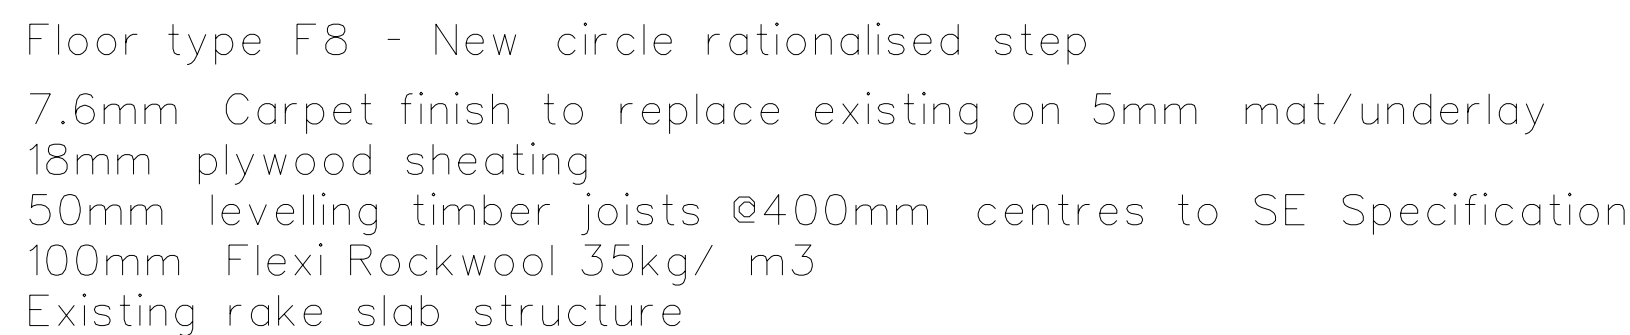

Floors build-up thickness: 13mm


Floors to G-1, G+0, G+1 and G+2 Existing stairs and Circle where existing carpet is replaced

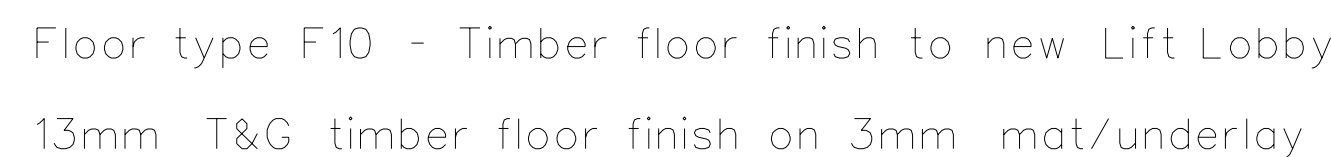

Existing slab

Floors build-up thickness: 16mm

Floors to G+0 New Lift Lobby

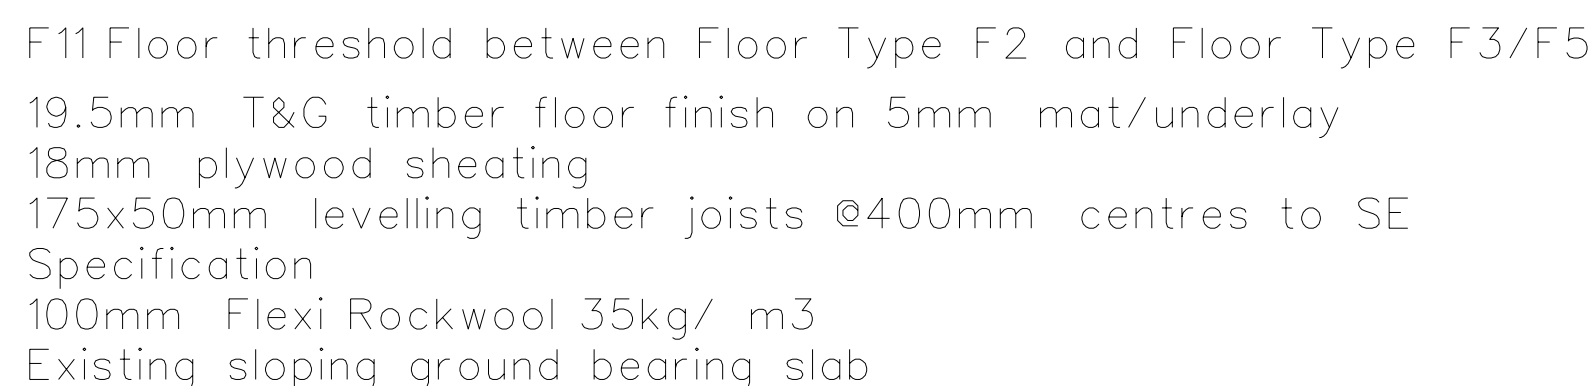


Floors build-up thickness: varies

Ramped floor threshold between Floor Type F2 and Floor Type F3/F5

THE CONTRACTOR IS TO CHECK AND VERIFY ALL BUILDING AND SITE DIMENSIONS, LEVELS AND SEWER INVERT LEVELS AT CONNECTION POINTS BEFORE WORK STARTS

THIS DRAWING IS TO BE READ AND CHECKED
IN CONJUNCTION WITH ENGINEERS AND OTHER
SPECIALIST DRAWINGS

THE DRAWING AND THE WORKS DEPICTED ARE
THE COPYRIGHT OF THIS PRACTICE AND MAY NOT
BE REPRODUCED EXCEPT BY WRITTEN PERMISSION

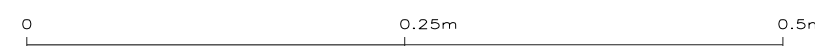

/	20/09/22	Planning
Rev:	Date:	Description

Job: 2201 Ambassadors Theatre
Client: Ambassador Theatre Group

Drawing: Proposed Floor Build-up Types
2/2

Drawing no: 2201-3-516	Rev:	Status: Stage 3
Scale: 1:5 @ A1 1:10 @ A3		Date: 20/09/22

citizensdesignbureau
Ground Floor Units 01 & 03, 6 Westgate Street, London, E8 3RN
t : 02030959732
e : everyone@citizensdesignbureau.n