



TORRINGTON PLACE

TOTTENHAM COURT ROAD

GENERAL NOTES.

© Buckley Gray Yeoman Limited

All dimensions to be checked on site prior to commencement of any works, and/or preparation of any shop drawings.

Sizes of and dimensions to any structural elements are indicative only. See structural engineers drawings for actual sizes / dimensions.

Sizes of and dimensions to any service elements are indicative only. See service engineers drawings for actual sizes and dimensions.

This drawing to be read in conjunction with all other Architect's drawings, specifications and other Consultants' information.

All proprietary systems shown on this drawing are to be installed strictly in accordance with the Manufacturers/Suppliers recommended details.

Any discrepancies between information shown on this drawing and any other contract information or manufacturers/suppliers recommendations is to be brought to the attention of the Architect

DO NOT SCALE FROM THIS DRAWING.

NOTES.

AREA OUTSIDE OF SCOPE OF THIS APPLICATION

P1	10/08/22	PLANNING ISSUE	CD
REV. DATE	NOTE		DRAWN

**BGY**  
BUCKLEY GRAY YEOMAN  
+ 44 20 7033 9913  
BGY.CO.UK

CLIENT  
**General Projects**

PROJECT  
**Heals Building**


DRAWING  
**Existing Plan  
Ground Floor**

SCALE  
**1:200 @ A1      1:400 @ A3**

DATE  
**July 2022**

DWG No.      REVISION  
**1215\_PL3iii-EX-00P1**

STATUS      APPROVED  
**PLANNING      NJ**

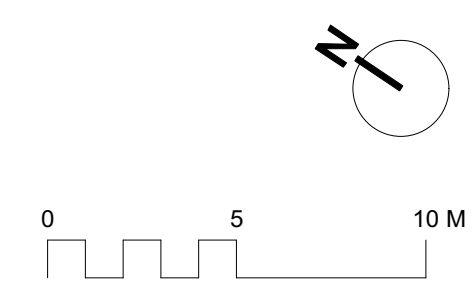





GENERAL NOTES.

© Buckley Gray Yeoman Limited

All dimensions to be checked on site prior to commencement of any works, and/or preparation of any shop drawings.

Sizes of and dimensions to any structural elements are indicative only. See structural engineers drawings for actual sizes / dimensions.

Sizes of and dimensions to any service elements are indicative only. See service engineers drawings for actual sizes and dimensions.

This drawing to be read in conjunction with all other Architect's drawings, specifications and other Consultants' information.

All proprietary systems shown on this drawing are to be installed strictly in accordance with the Manufacturers/Suppliers recommended details.

Any discrepancies between information shown on this drawing and any other contract information or manufacturers/suppliers recommendations is to be brought to the attention of the Architect

DO NOT SCALE FROM THIS DRAWING.

NOTES.

AREA OUTSIDE OF SCOPE OF THIS APPLICATION

P1	10/08/22	PLANNING ISSUE	CD
REV. DATE	NOTE		DRAWN

<b>BGY</b> BUCKLEY GRAY YEOMAN + 44 20 7033 9913 BGY.CO.UK		
CLIENT	<b>General Projects</b>	
PROJECT	<b>Heals Building</b>	
DRAWING	<b>Existing Plan First Floor</b>	
SCALE	<b>1:200 @ A1</b>	<b>1:400 @ A3</b>
DATE	<b>July 2022</b>	
DWG No.	<b>1215_PL3iii-EX-01P1</b>	REVISION
STATUS	<b>PLANNING</b>	APPROVED <b>NJ</b>





GENERAL NOTES.

© Buckley Gray Yeoman Limited

All dimensions to be checked on site prior to commencement of any works, and/or preparation of any shop drawings.

Sizes of and dimensions to any structural elements are indicative only. See structural engineers drawings for actual sizes / dimensions.

Sizes of and dimensions to any service elements are indicative only. See service engineers drawings for actual sizes and dimensions.

This drawing to be read in conjunction with all other Architect's drawings, specifications and other Consultants' information.

All proprietary systems shown on this drawing are to be installed strictly in accordance with the Manufacturers/Suppliers recommended details.

Any discrepancies between information shown on this drawing and any other contract information or manufacturers/suppliers recommendations is to be brought to the attention of the Architect

DO NOT SCALE FROM THIS DRAWING.

NOTES.

AREA OUTSIDE OF SCOPE OF THIS APPLICATION

P1	10/08/22 PLANNING ISSUE	CD
REV. DATE	NOTE	DRAWN

**BGY**

BUCKLEY GRAY YEOMAN  
+ 44 20 7033 9913  
BGY.CO.UK

CLIENT  
**General Projects**

PROJECT  
**Heals Building**



DRAWING  
**Existing Plan  
Second Floor**

SCALE	<b>1:200 @ A1</b>	<b>1:400 @ A3</b>
-------	-------------------	-------------------



DATE	<b>July 2022</b>
------	------------------

DWG No.	REVISION
<b>1215_PL3iii-EX-02P1</b>	


STATUS	APPROVED
<b>PLANNING</b>	<b>NJ</b>

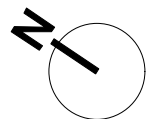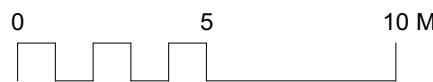



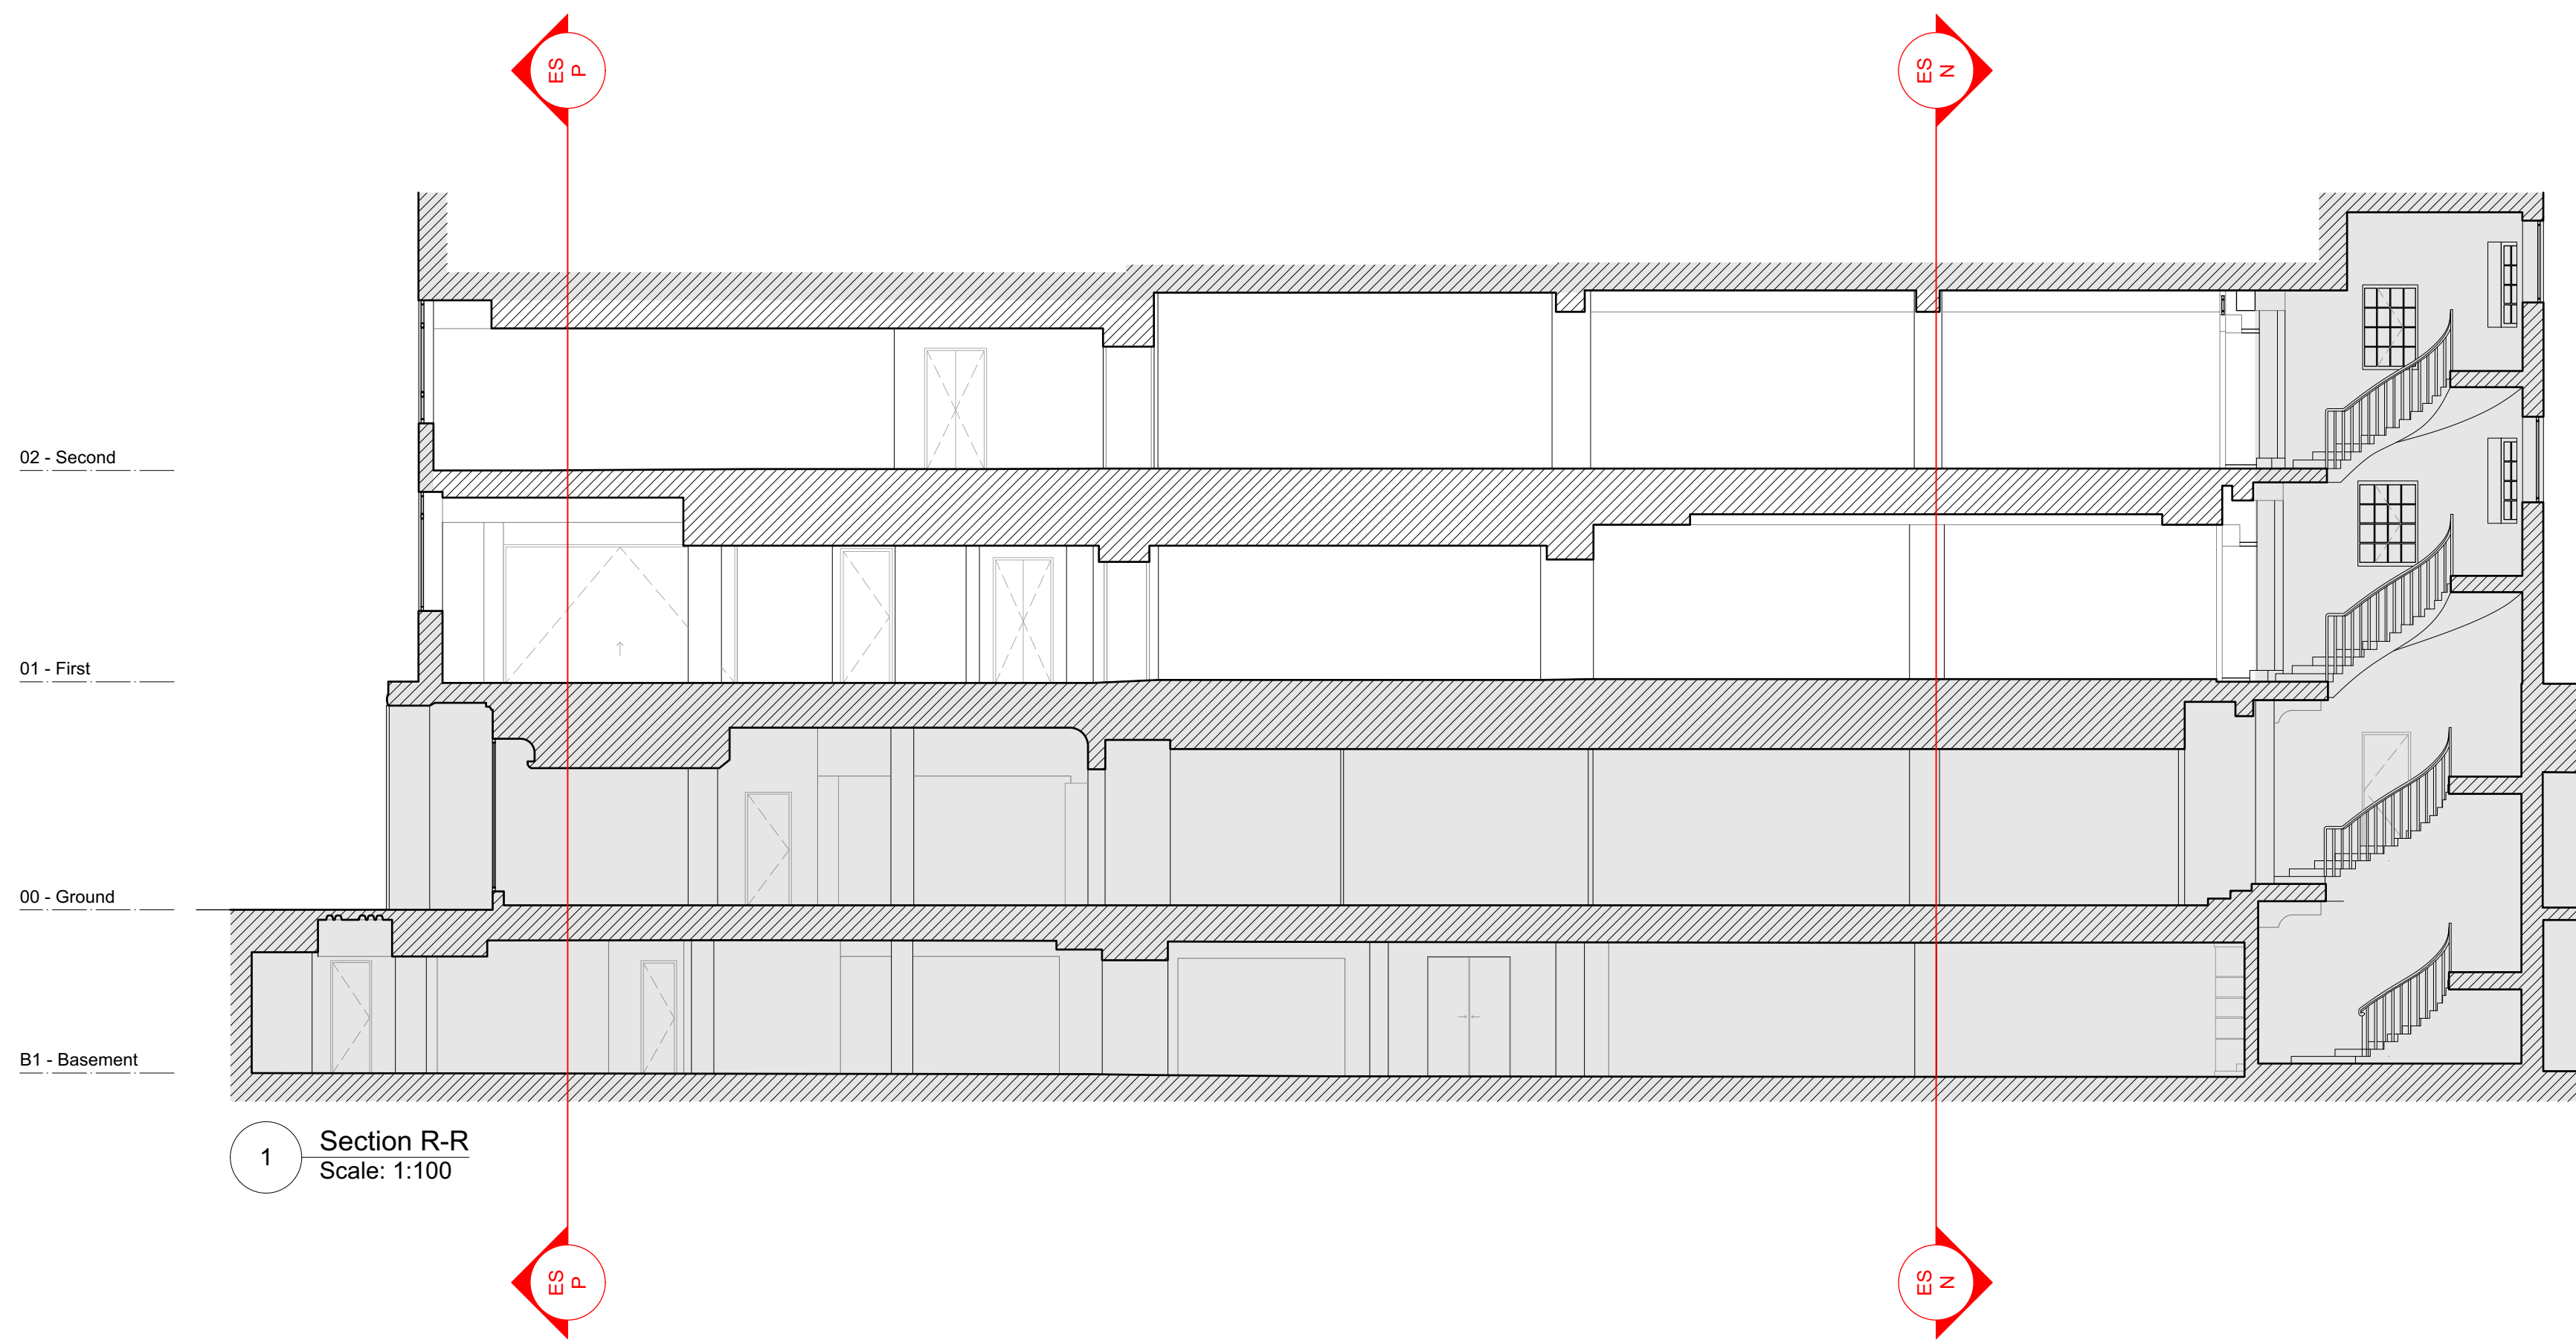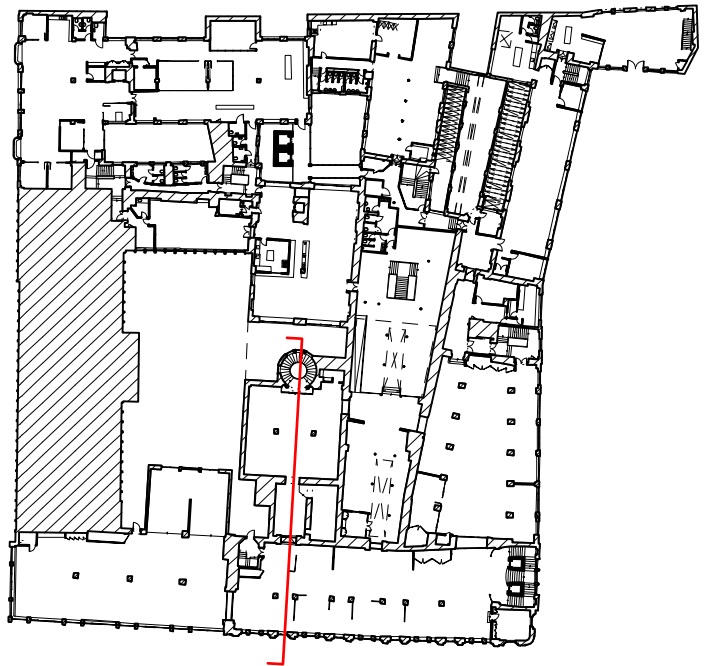

1 Section R-R  
Scale: 1:100

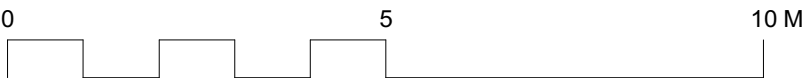

© Buckley Gray Yeoman Ltd.

All dimensions to be checked on site prior to commencement of any works, and/or preparation of any shop drawings. Sizes of and dimensions to any structural elements are indicative only. See structural engineers drawings for actual sizes/dimensions. Sizes of and dimensions to any service elements are indicative only. See service engineers drawings for actual sizes and dimensions.  
This drawing to be read in conjunction with all other Architect's drawings, specifications and other Consultants' information. All proprietary systems shown on this drawing are to be installed strictly in accordance with the Manufacturers/Suppliers recommended details.  
Any discrepancies between information shown on this drawing and any other contract information or manufacturers/suppliers recommendations is to be brought to the attention of the Architect.

DO NOT SCALE FROM THIS DRAWING.

DRAWING NOTES:




AREA OUTSIDE OF SCOPE OF THIS APPLICATION

P1 10/08/22 PLANNING ISSUE  
REV. DATE NOTE




CD  
DRAWN

CLIENT <b>General Projects</b>	DRAWING <b>Existing Section R-R</b>	
PROJECT <b>Heal's Building</b>	STATUS <b>PLANNING</b>	APPROVED <b>NJ</b>
DWG No. <b>1215_PL3iii-ES-RR</b>	Revision <b>P1</b>	SCALE <b>1:100 @ A1 1:200 @ A3</b>
		DATE <b>July 2022</b>

**BGY**  
BUCKLEY GRAY YEOMAN  
+ 44 20 7033 9913  
BGY.CO.UK

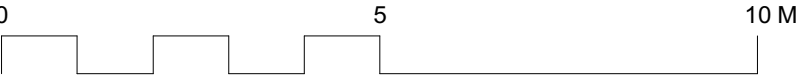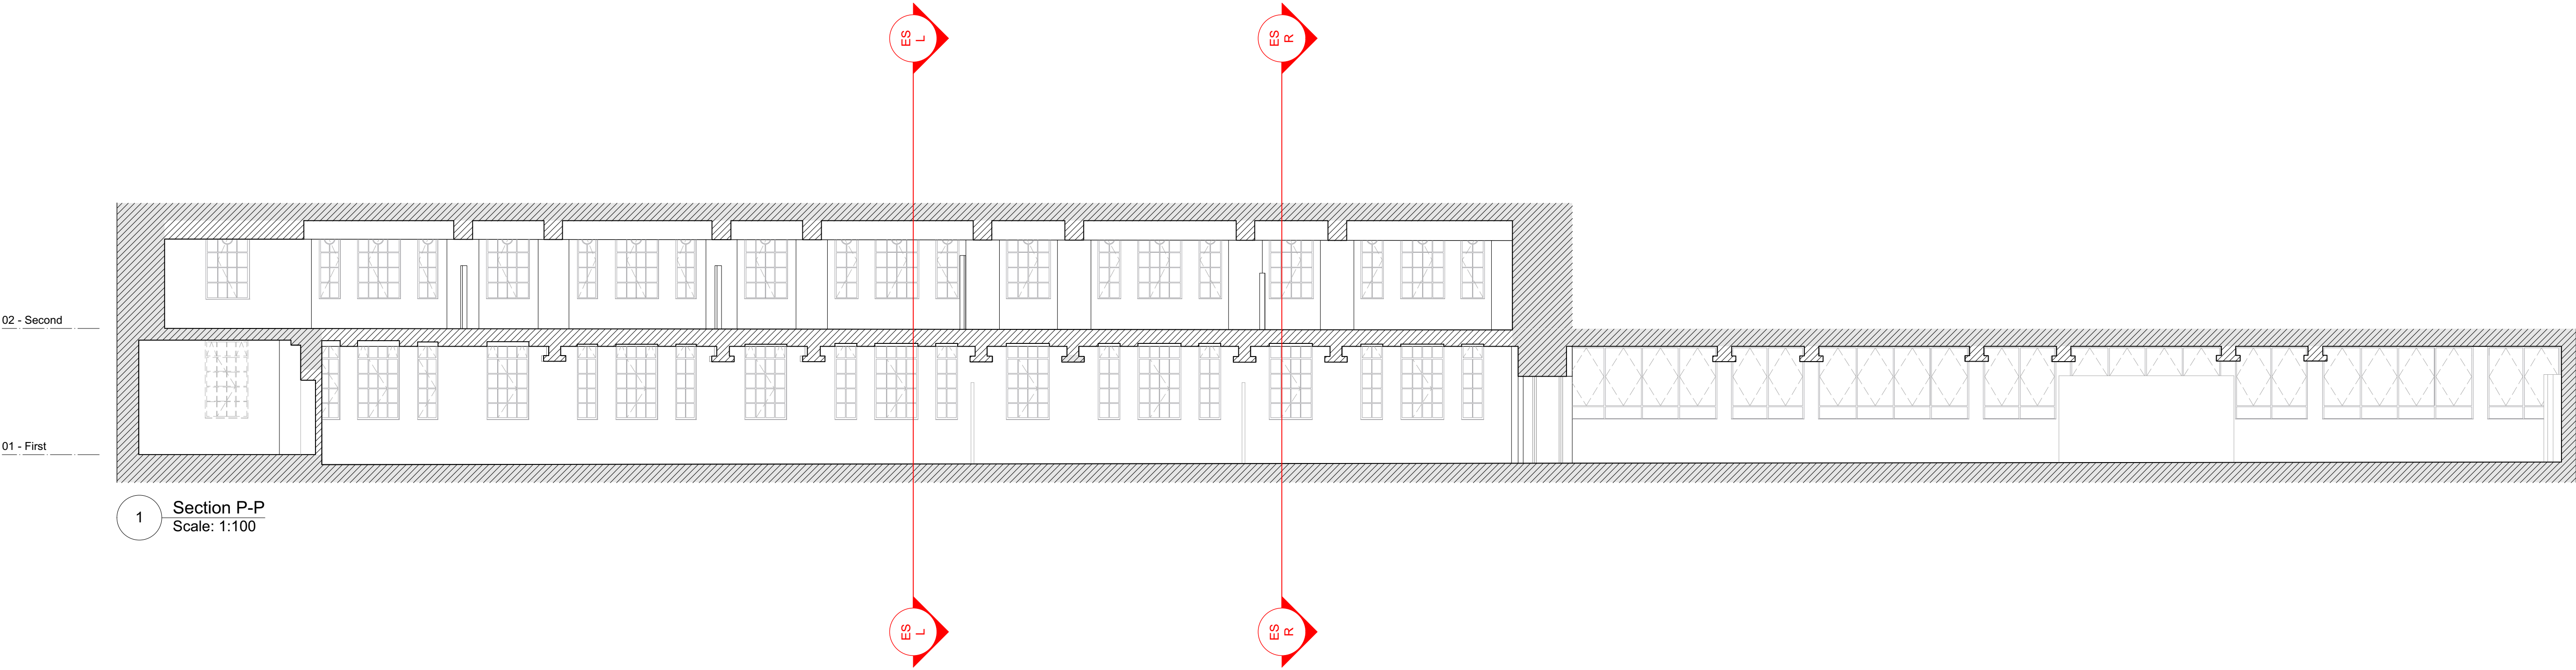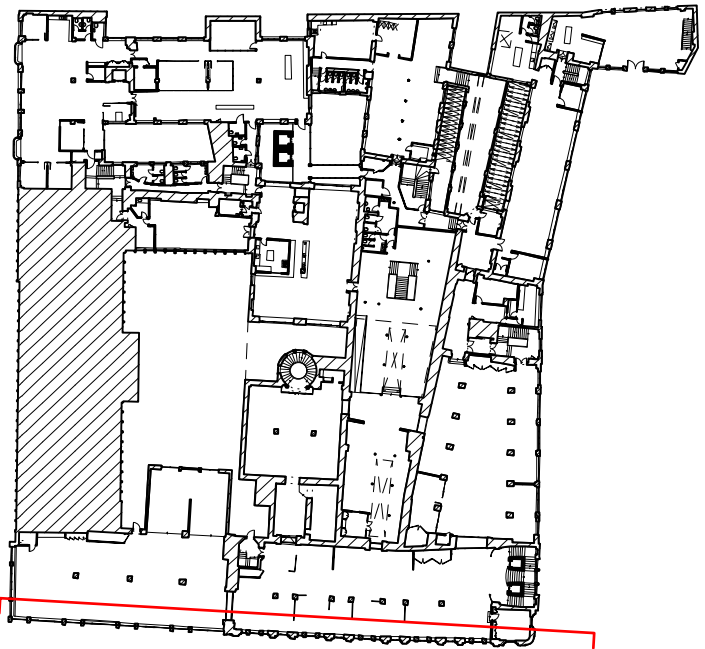

<div>© Buckley Gray Yeoman Ltd.</div> <div>Any dimensions to be checked on site prior to commencement of any works, and/or preparation of any shop drawings. Sizes of and dimensions to any structural elements are indicative only. See structural engineers drawings for actual sizes/dimensions. Sizes of and dimensions to any service elements are indicative only. See service engineers drawings for actual sizes and dimensions.</div> <div>This drawing to be read in conjunction with all other Architect's drawings, specifications and other Consultants' information. All proprietary systems shown on this drawing are to be installed strictly in accordance with the Manufacturers/Suppliers recommended details.</div> <div>Any discrepancies between information shown on this drawing and any other contract information or manufacturers/suppliers recommendations is to be brought to the attention of the Architect.</div> <div>DO NOT SCALE FROM THIS DRAWING.</div>	<div>DRAWING NOTES:</div> <div><div></div>AREA OUTSIDE OF SCOPE OF THIS APPLICATION</div>	<div>P110/08/22PLANNING ISSUE</div> <div>REV. DATENOTE</div>	<div>CD</div> <div>DRAWN</div>	<div>CLIENT</div> <div>General Projects</div>	<div>DRAWING</div> <div>Existing Section P-P</div>	
				<div>PROJECT</div> <div>Heal's Building</div>	<div>STATUS</div> <div>PLANNING</div>	<div>APPROVED</div> <div>NJ</div>
				<div>DWG No.</div> <div>1215_PL3iii-ES-PP</div>	<div>Revision</div> <div>P1</div>	<div>SCALE</div> <div>1:100 @ A1 1:200 @ A3</div>
					<div>DATE</div> <div>July 2022</div>	

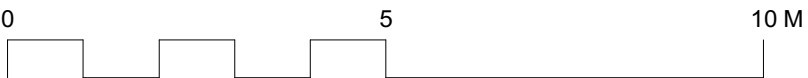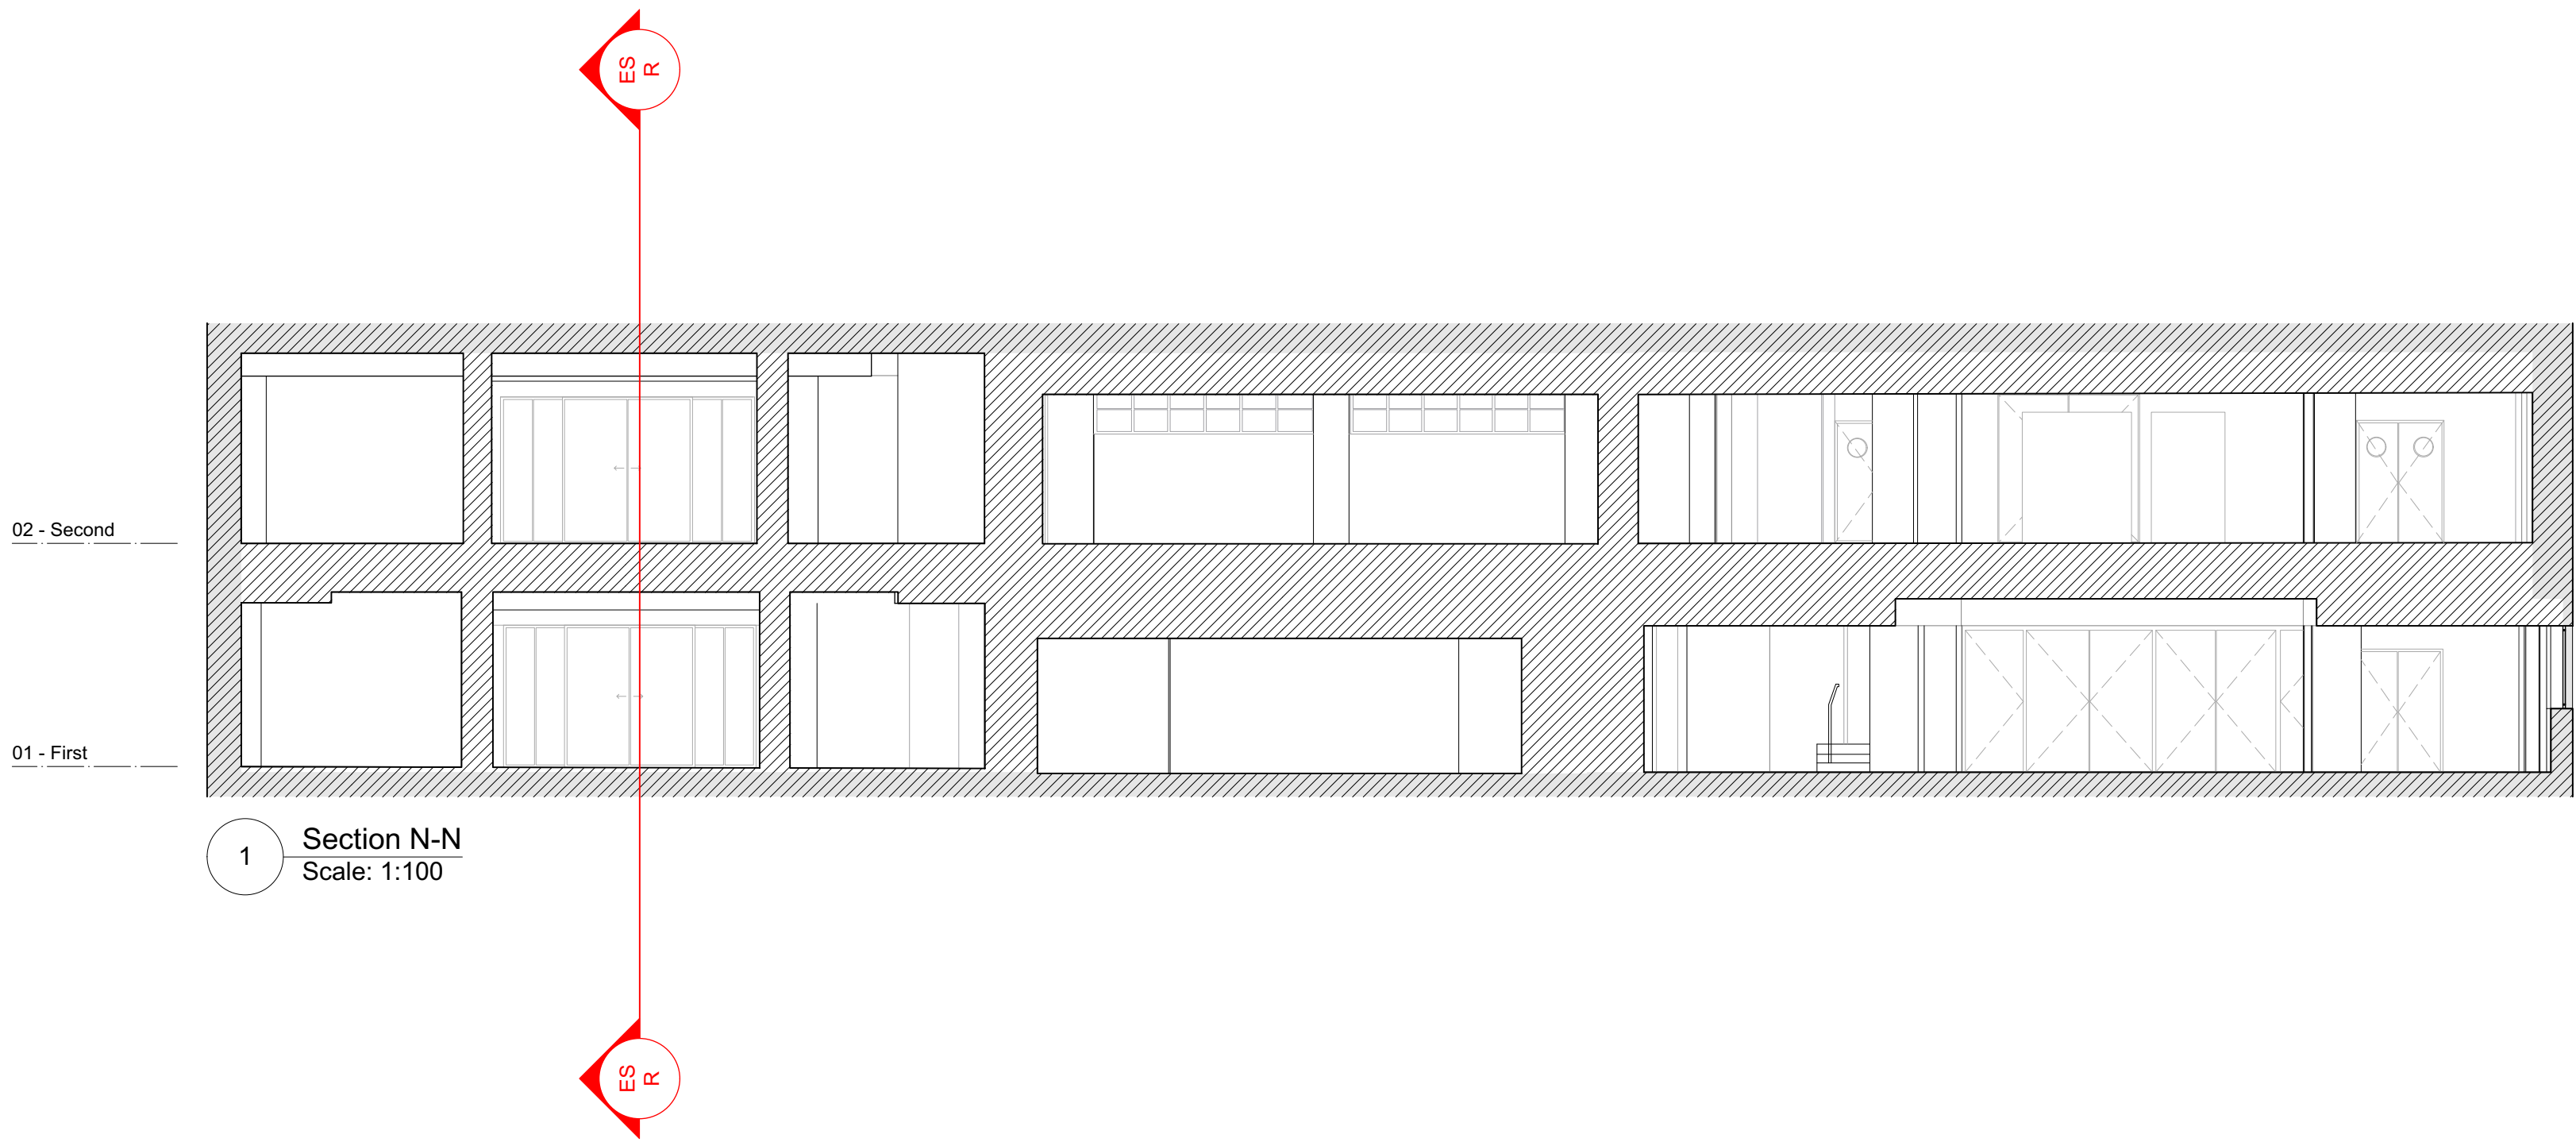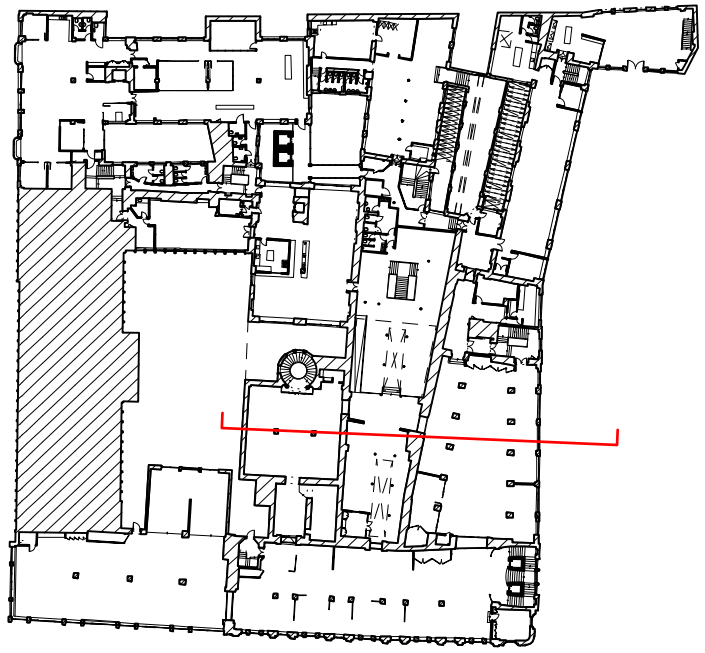



<div>© Buckley Gray Yeoman Ltd.</div> <div>All dimensions to be checked on site prior to commencement of any works, and/or preparation of any shop drawings. Sizes of and dimensions to any structural elements are indicative only. See structural engineers drawings for actual sizes/dimensions. Sizes of and dimensions to any service elements are indicative only. See service engineers drawings for actual sizes and dimensions.</div> <div>This drawing to be read in conjunction with all other Architect's drawings, specifications and other Consultants' information. All proprietary systems shown on this drawing are to be installed strictly in accordance with the Manufacturers/Suppliers recommended details.</div> <div>Any discrepancies between information shown on this drawing and any other contract information or manufacturers/suppliers recommendations is to be brought to the attention of the Architect.</div> <div>DO NOT SCALE FROM THIS DRAWING.</div>	<div>DRAWING NOTES:</div> <div><div></div>AREA OUTSIDE OF SCOPE OF THIS APPLICATION</div>	<div>P110/08/22PLANNING ISSUE</div> <div>REV. DATENOTE</div> <div>CD DRAWN</div>	CLIENT	DRAWING	
			General Projects	Existing Section N-N	
			PROJECT	STATUS	APPROVED
			Heal's Building	PLANNING	NJ
DWG No.	Revision	SCALE	DATE		
1215_PL3iii-ES-NN	P1	1:100 @ A1 1:200 @ A3	July 2022		

BGY


BUCKLEY GRAY YEOMAN

+ 44 20 7033 9913

BGY.CO.UK

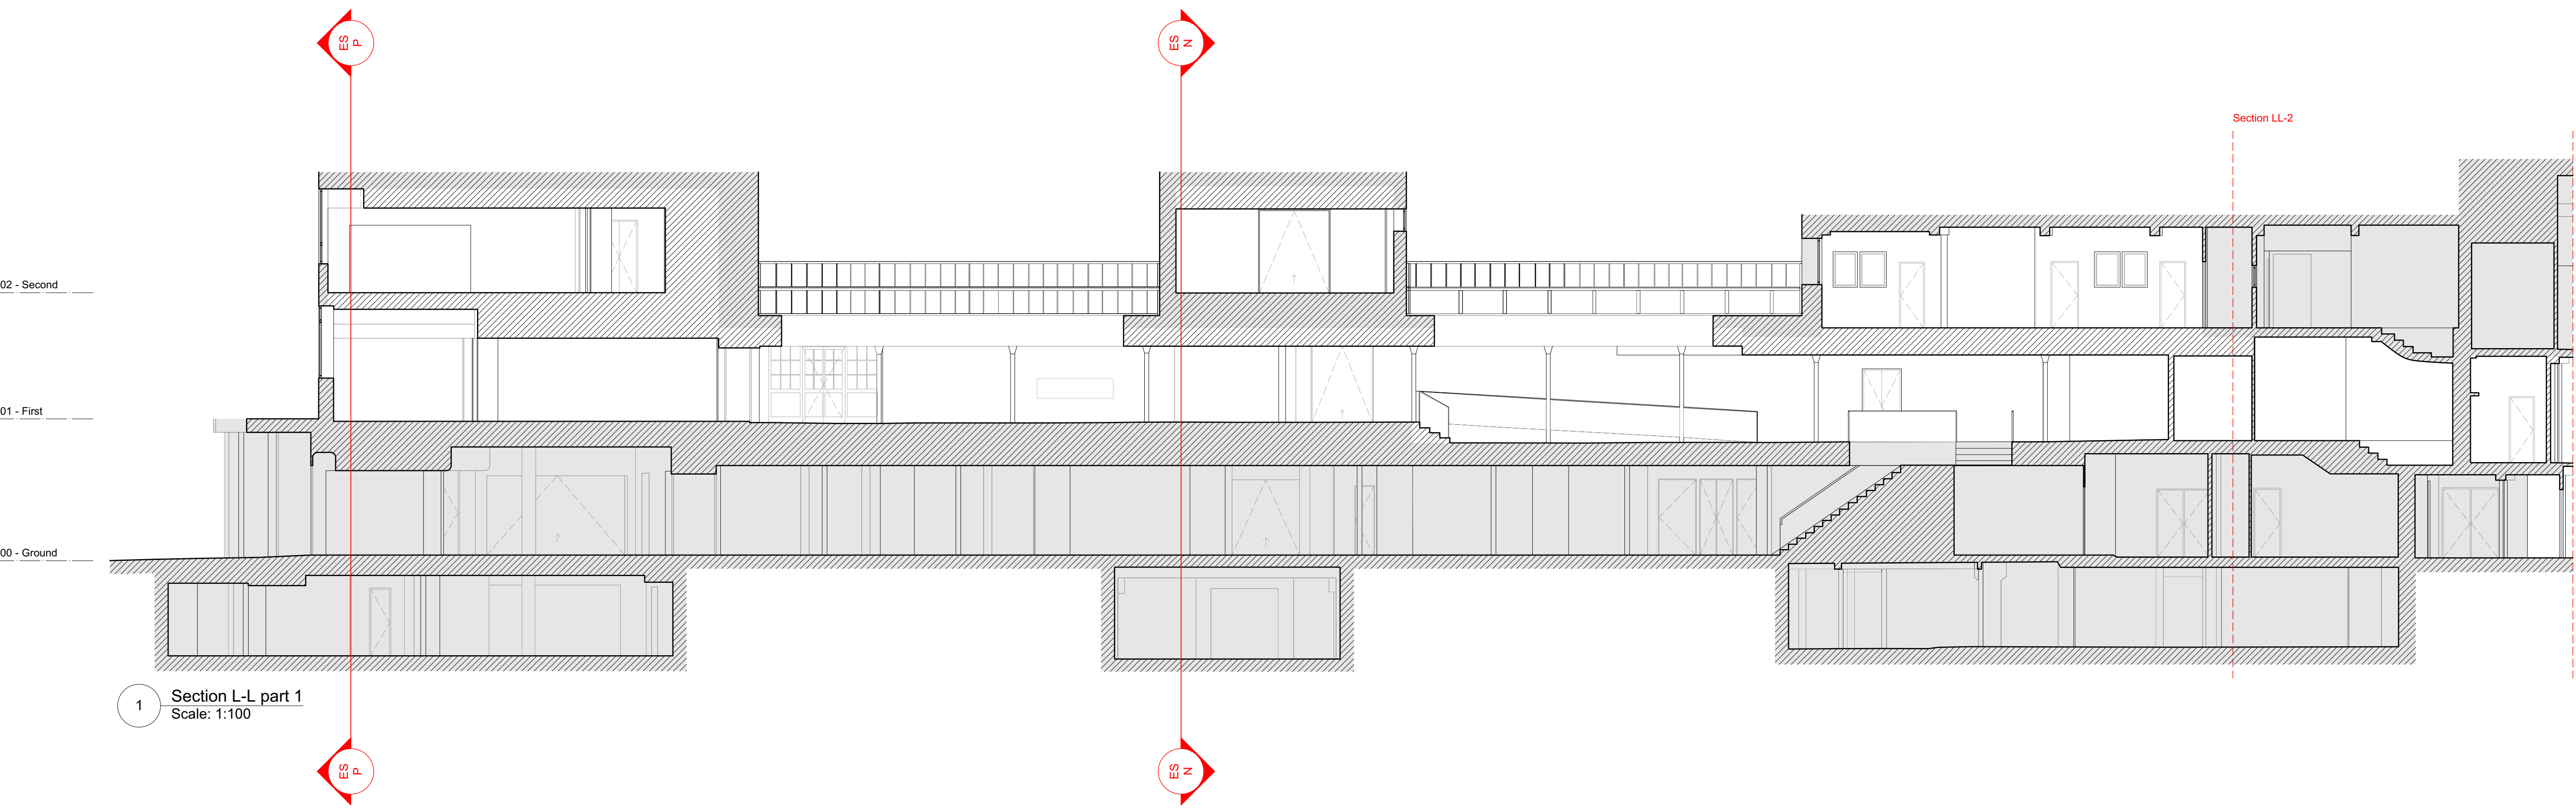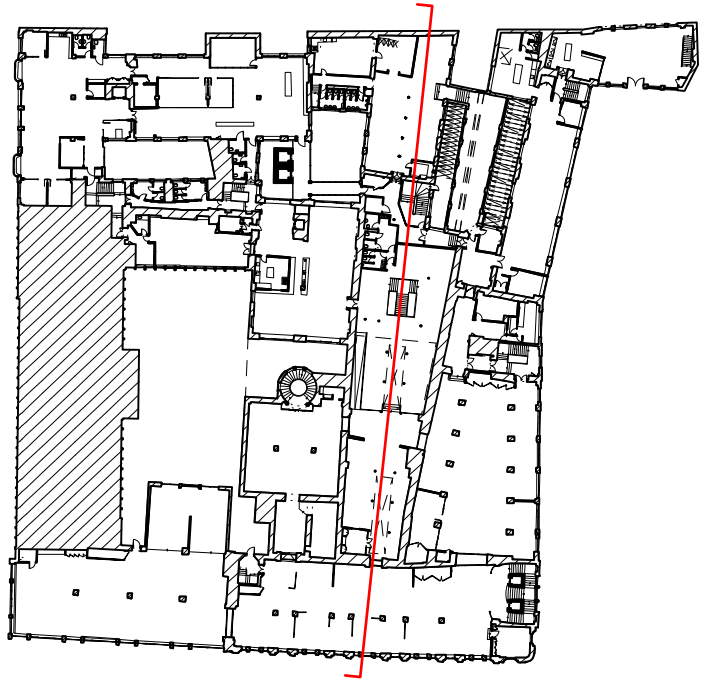

1 Section L-L part 1  
Scale: 1:100



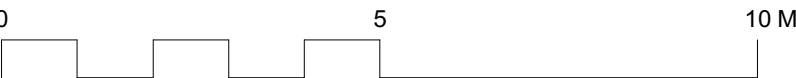


<div>Buckley Gray Yeoman Ltd.</div> <div>All dimensions to be checked on site prior to commencement of any works, and/or preparation of any shop drawings. Sizes of and dimensions to any structural elements are indicative only. See structural engineers drawings for actual sizes/dimensions. Sizes of and dimensions to any service elements are indicative only. See service engineers drawings for actual sizes and dimensions.</div> <div>This drawing to be read in conjunction with all other Architect's drawings, specifications and other Consultants' information. All proprietary systems shown on this drawing are to be installed strictly in accordance with the Manufacturers/Suppliers recommended details.</div> <div>Any discrepancies between information shown on this drawing and any other contract information or manufacturers/suppliers recommendations is to be brought to the attention of the Architect.</div> <div>DO NOT SCALE FROM THIS DRAWING.</div>	<div>DRAWING NOTES:</div> <div><div></div>AREA OUTSIDE OF SCOPE OF THIS APPLICATION</div>	CLIENT		DRAWING			
		General Projects		Existing Section L-L			
		PROJECT		STATUS			
		Heal's Building		PLANNING NJ			
DWG No.		Revision		SCALE		DATE	
1215_PL3iii-ES-LL		P1		1:100 @ A1 1:200 @ A3		July 2022	
P1 10/08/22 REV. DATE		PLANNING ISSUE NOTE		CD DRAWN			

BGY

BUCKLEY GRAY YEOMAN  
+ 44 20 7033 9913  
BGY.CO.UK



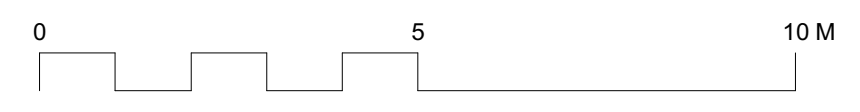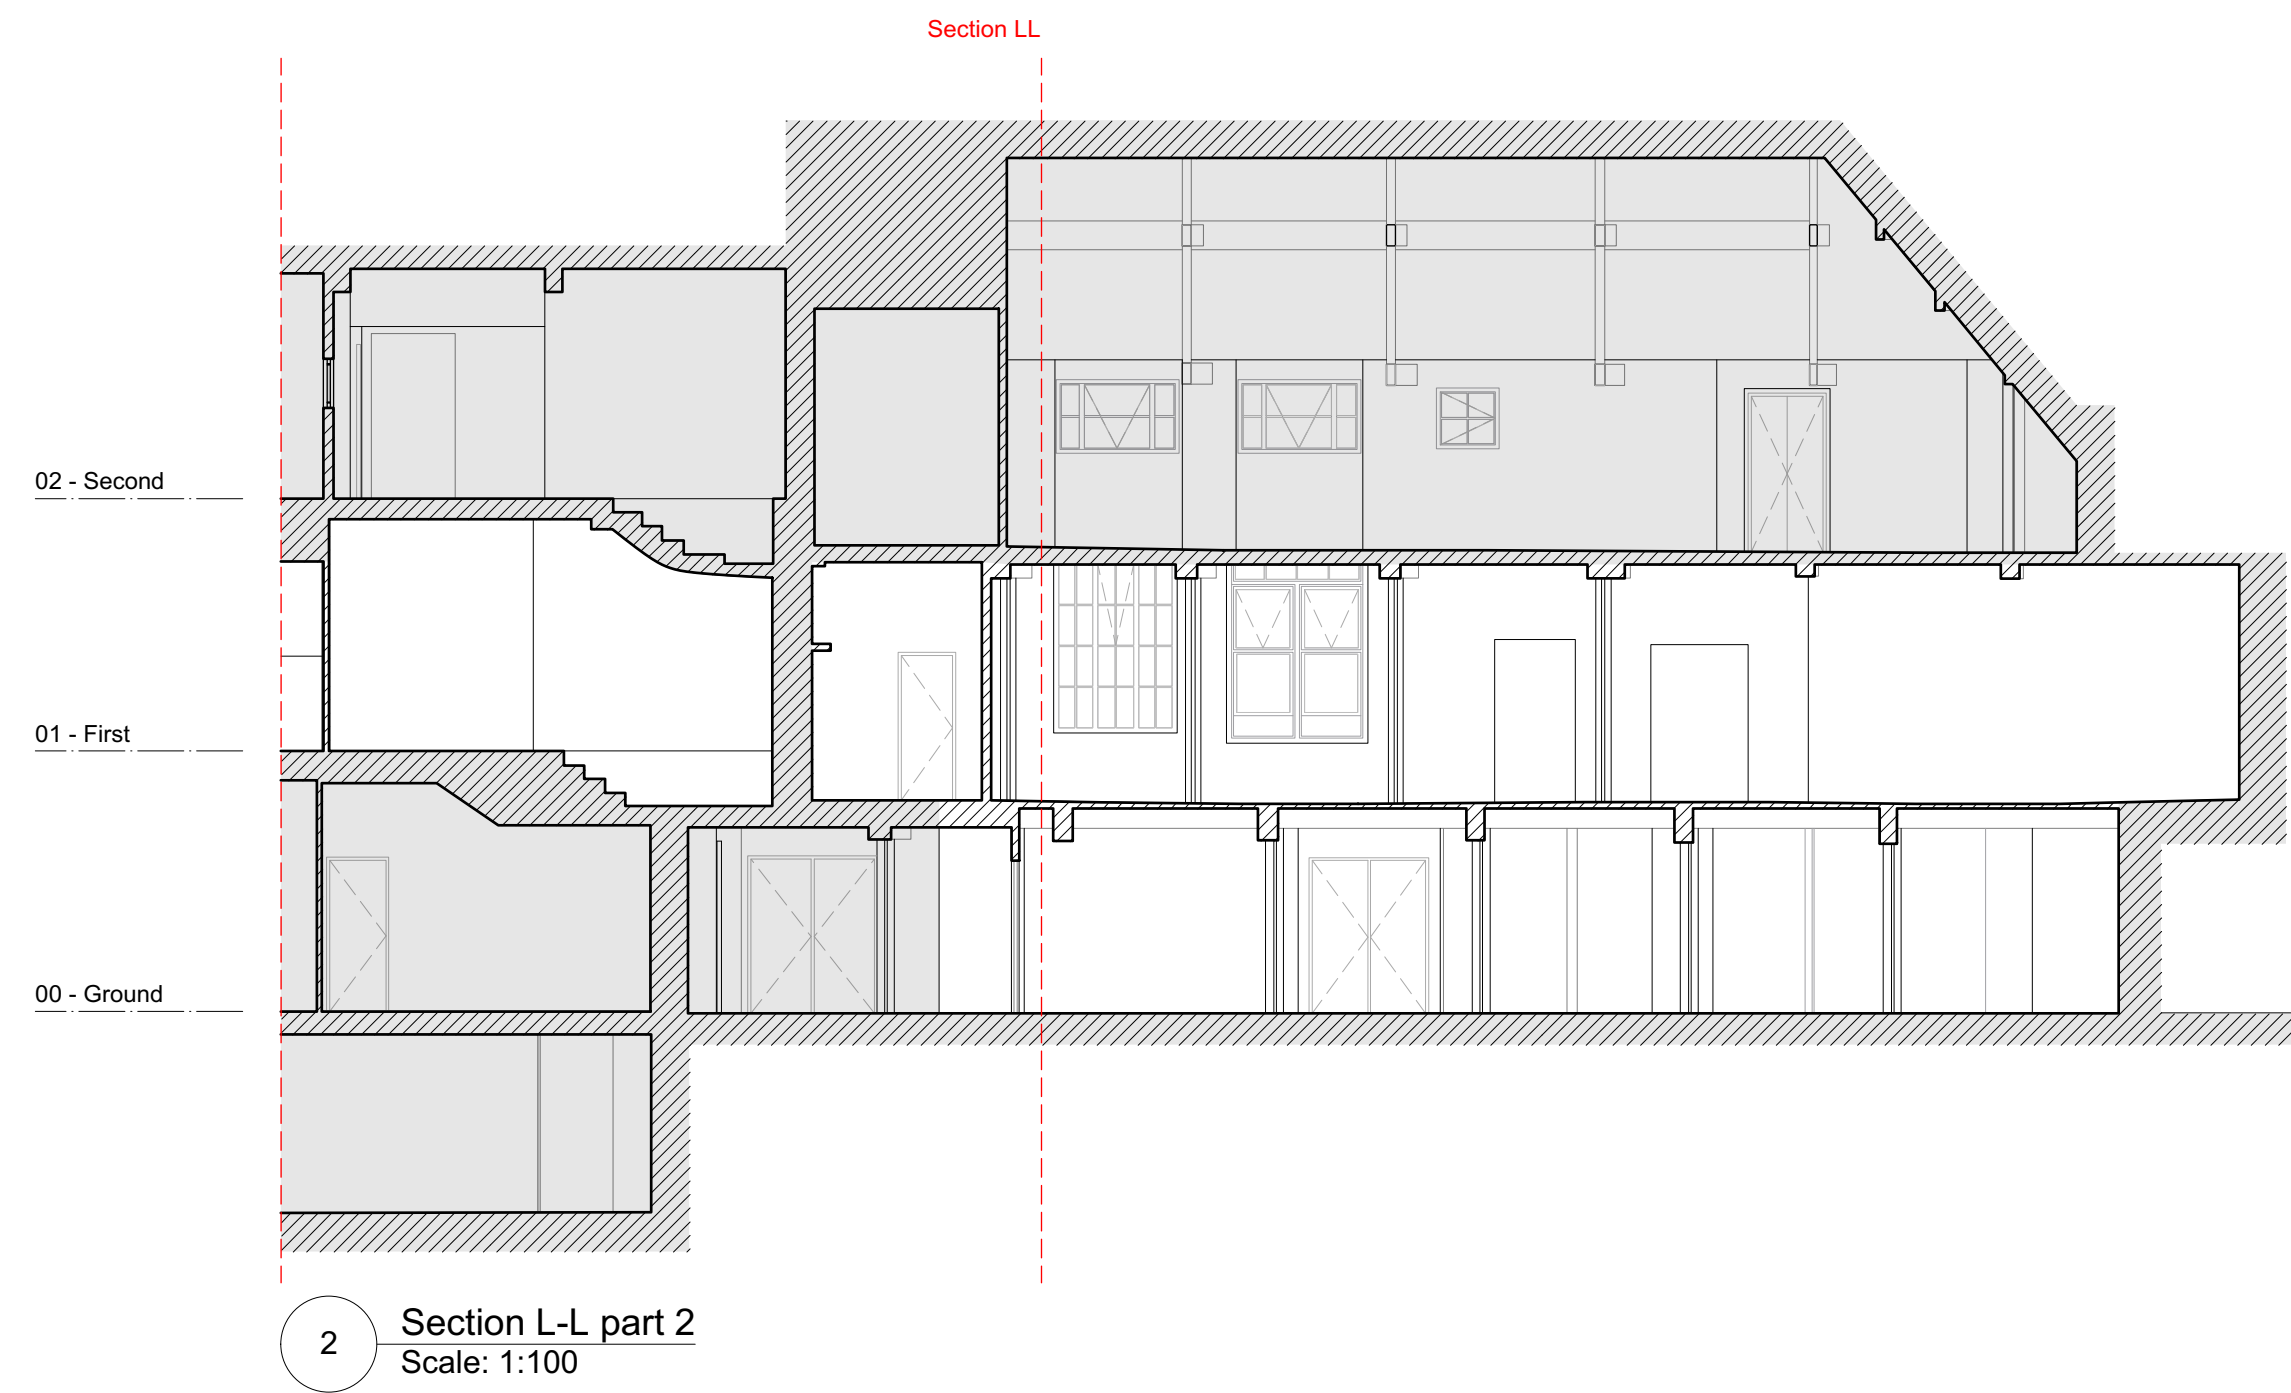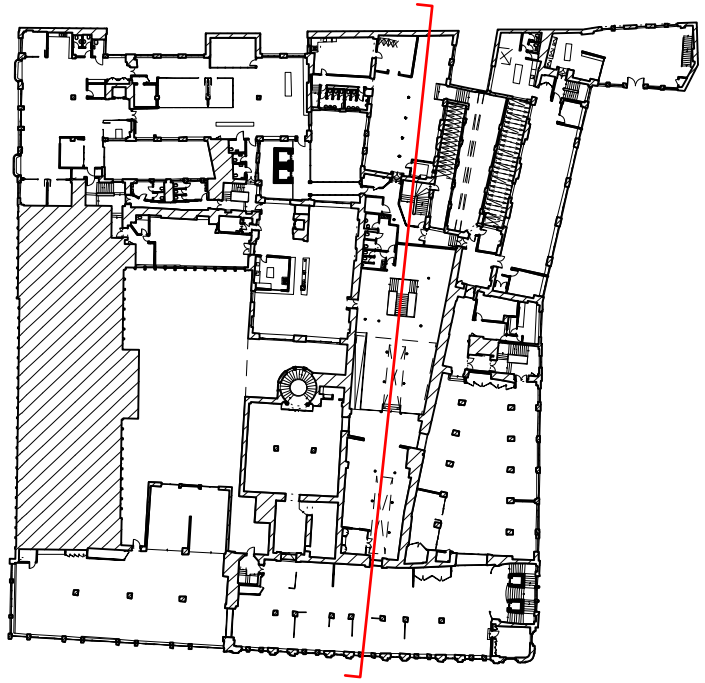

<div>© Buckley Gray Yeoman Ltd.</div> <div>All dimensions to be checked on site prior to commencement of any works, and/or preparation of any shop drawings. Sizes of and dimensions to any structural elements are indicative only. See structural engineers drawings for actual sizes/dimensions. Sizes of and dimensions to any service elements are indicative only. See service engineers drawings for actual sizes and dimensions.</div> <div>This drawing to be read in conjunction with all other Architect's drawings, specifications and other Consultants' information. All proprietary systems shown on this drawing are to be installed strictly in accordance with the Manufacturers/Suppliers recommended details.</div> <div>Any discrepancies between information shown on this drawing and any other contract information or manufacturers/suppliers recommendations is to be brought to the attention of the Architect.</div> <div>DO NOT SCALE FROM THIS DRAWING.</div>	<div>DRAWING NOTES:</div> <div><div></div>AREA OUTSIDE OF SCOPE OF THIS APPLICATION</div>	<div></div> <div>P110/08/22PLANNING ISSUE</div> <div>REV. DATENOTE</div> <div>CD</div> <div>DRAWN</div>	CLIENT	DRAWING	
			General Projects	Existing Section L-L	
			PROJECT	STATUS	APPROVED
			Heal's Building	PLANNING	NJ
			DWG No.	Revision	SCALE
			1215_PL3iii-ES-LL-2	P1	1:100 @ A1 1:200 @ A3
					DATE
					July 2022

BGY

BUCKLEY GRAY YEOMAN

+ 44 20 7033 9913

BGY.CO.UK